



S 14/8 96  
 BYGGINGAULLTRUINN  
 DALVIK

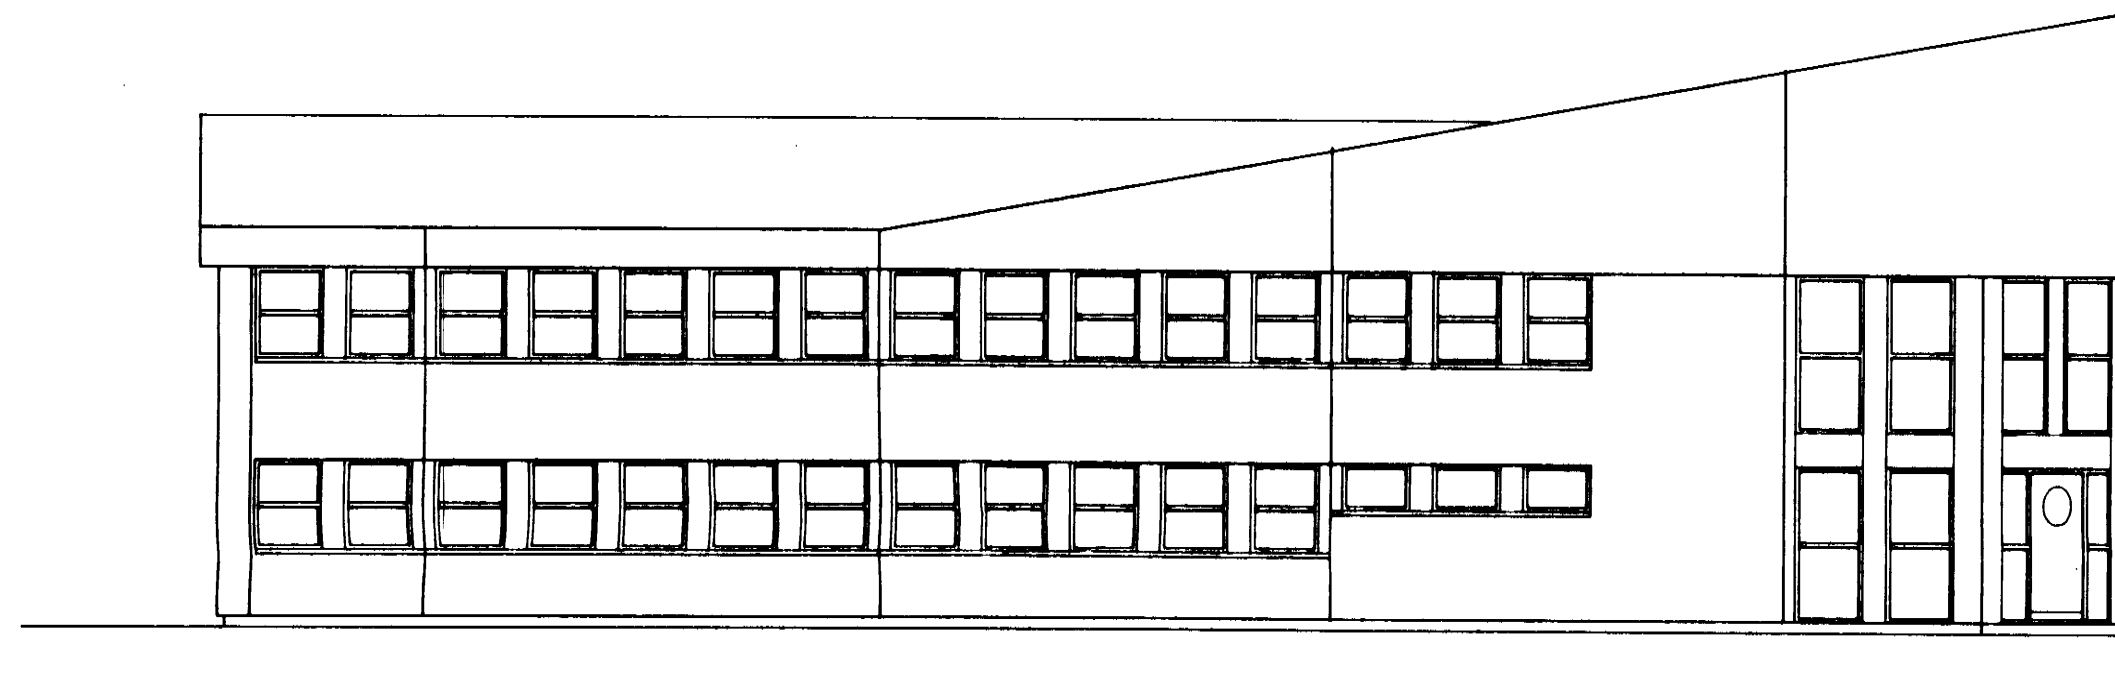


VESTUR



NORÐUR

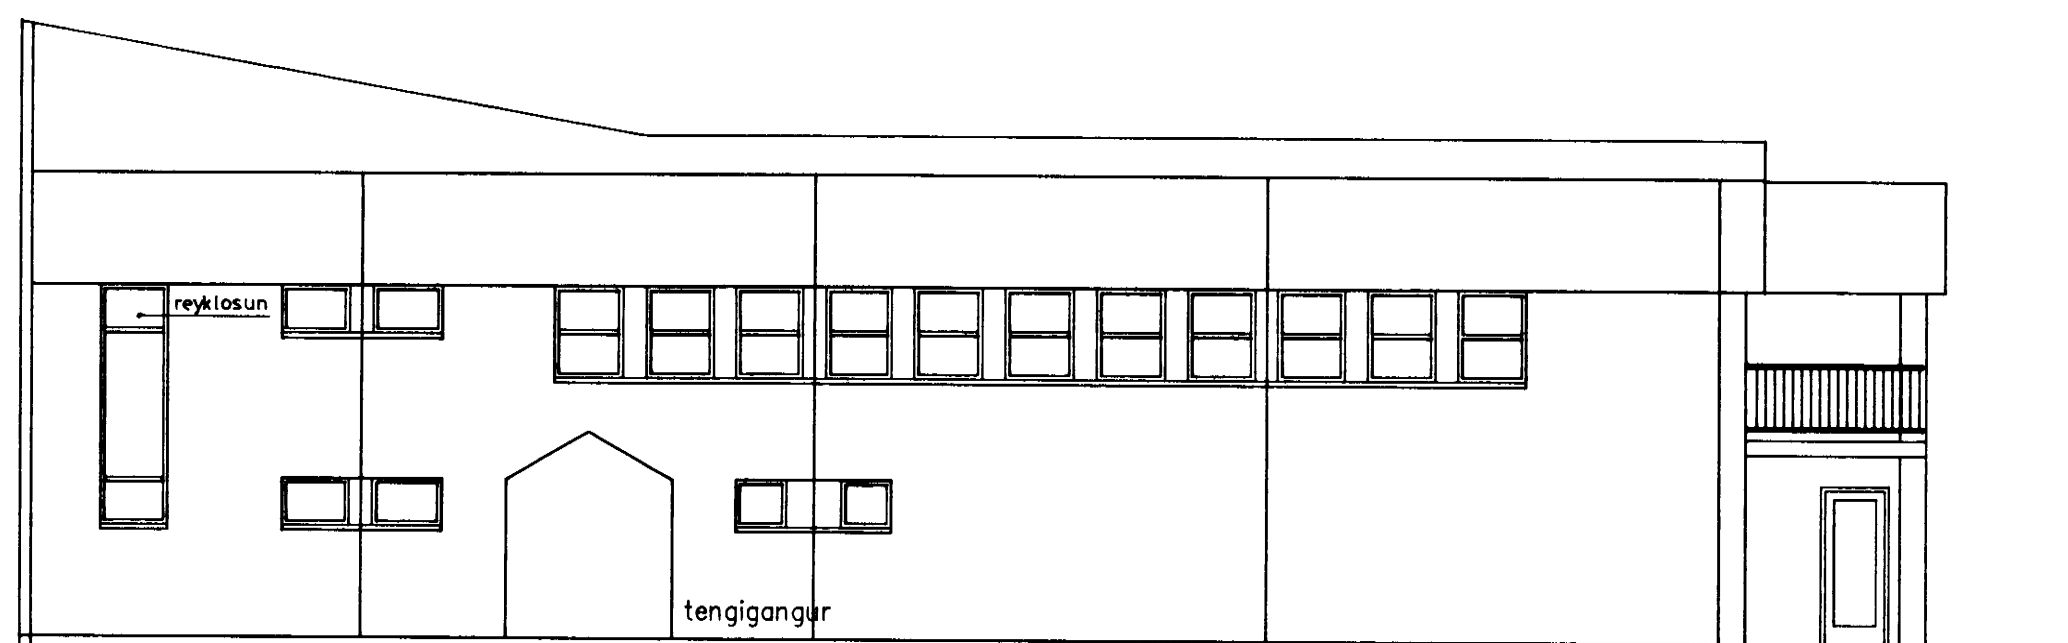

AUSTUR

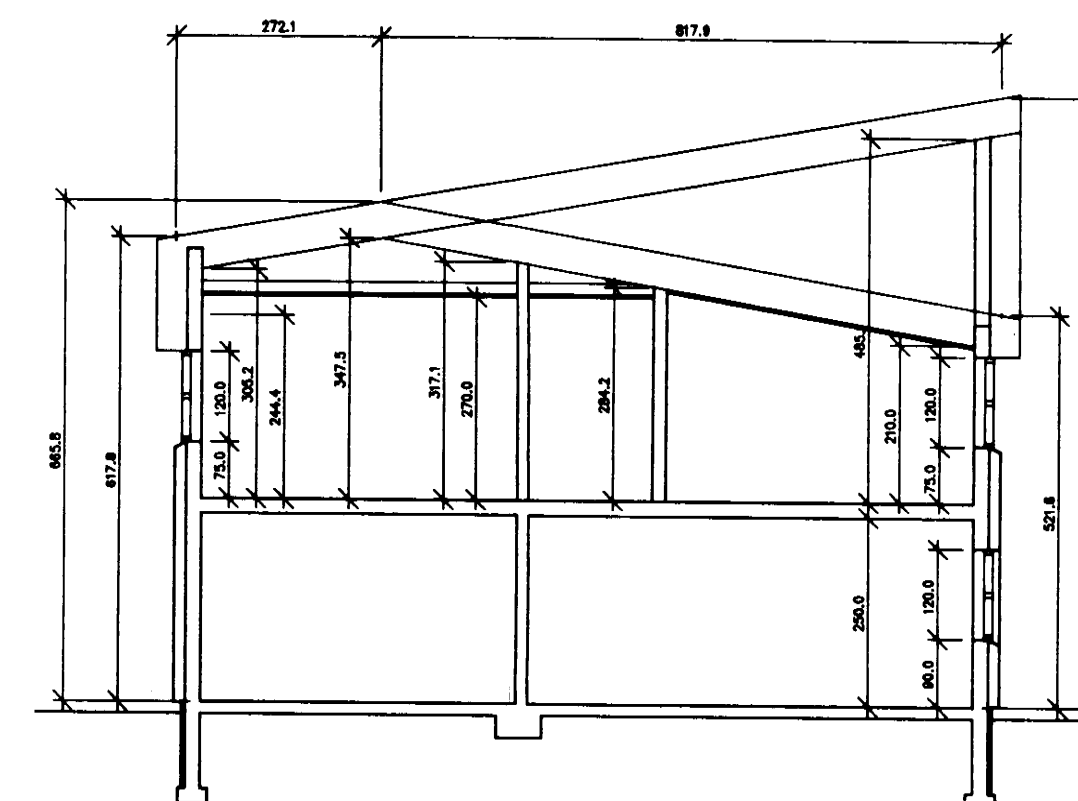

SNID A-A

SÆPLAST

DALVÍK

verk: . 27.04

tellmað BR ÁÁ ÁH kvarði: 1:100

efni: . ÚTLIT OG SNID

daga: . 10.08.1996

a:

b:

c:

blað: 102

**form**

*Björnir Reykjald*

ÁGÓST HAFSTEINSSON arkitekt FAI

ÁRNI ÁRNASON húsgagna- og Innviðsarkitekt FM

BJARNI REYKJALDIN arkitekt og byggingarteknfr. FAI FTFI

ÁRNI GUNNAR KRISTJÁNSSON byggingarteknfr. FTFI

ARKITEKTAR HÖNNUÐIR

KAUPANGI v/MÝRARVEG 600 AKUREYRI Sími 96-26099