



S


14/8 26

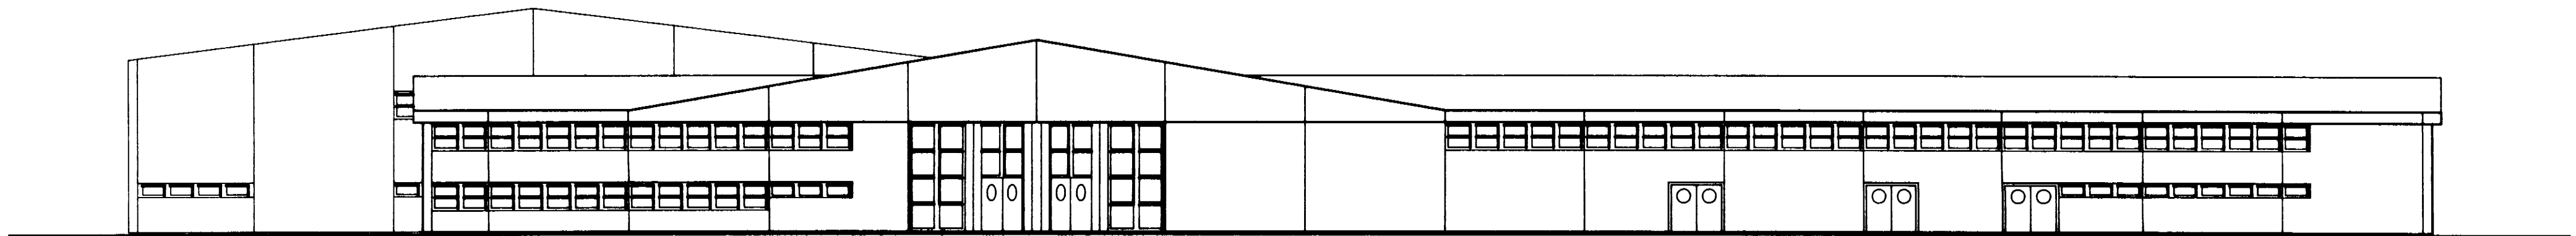

VESTUR

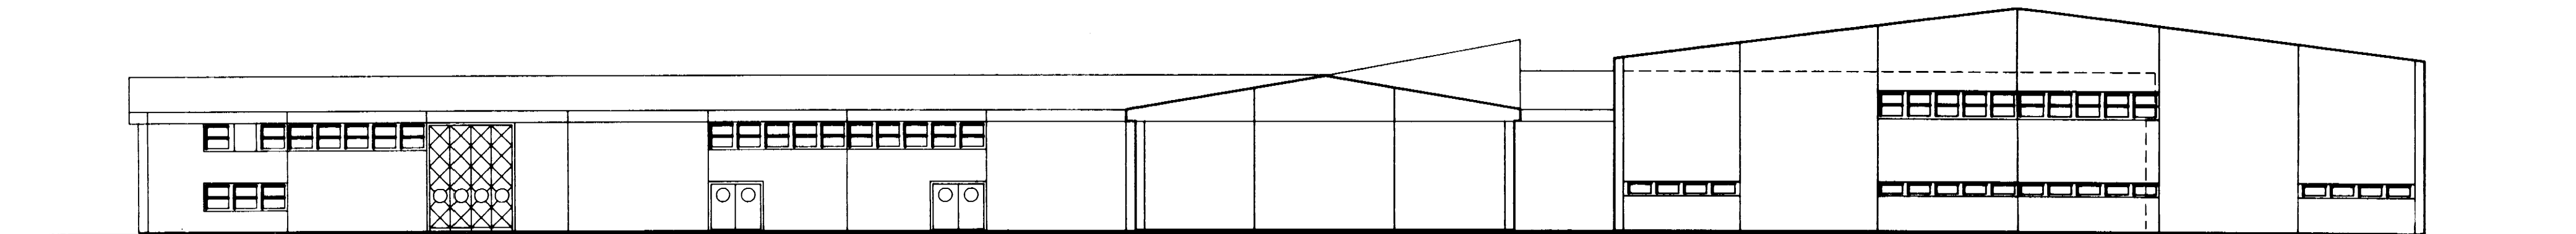

AUSTUR

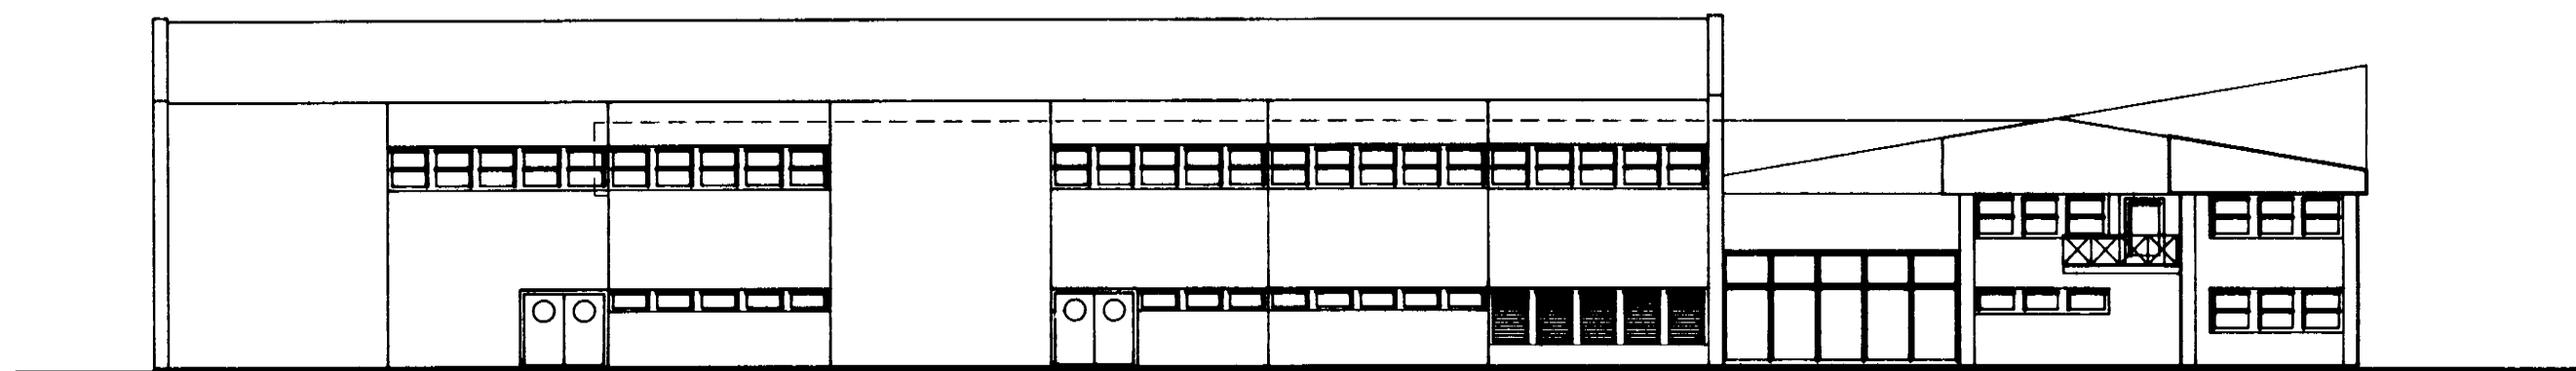

NORDUR

SÆPLAST

DALVÍK

verk: 27.04

telknöb BR/ÁÁ

kvörð: 1:200

efni: ÚTLIT

daga: 13.08.1996

a:

b:

c:

blöð: 104

form

Björnir Reykjal

AGÚST HAFSTEINSSON arkitekt FAI
ÁRNI ÁRNASON húsgagna- og innanhúsaarkitekt FHI
BJARNI REYKJALIN arkitekt og byggingarteknlfr. FAI FTFI
ÁRNI GUNNAR KRISTJÁNSSON byggingarteknlfr. FTFI
KAUPANGI v/MYRARVEG 800 AKUREYRI SÍMI 96-26099

ARKITEKTAR HÖNNUÐIR