



VESTUR

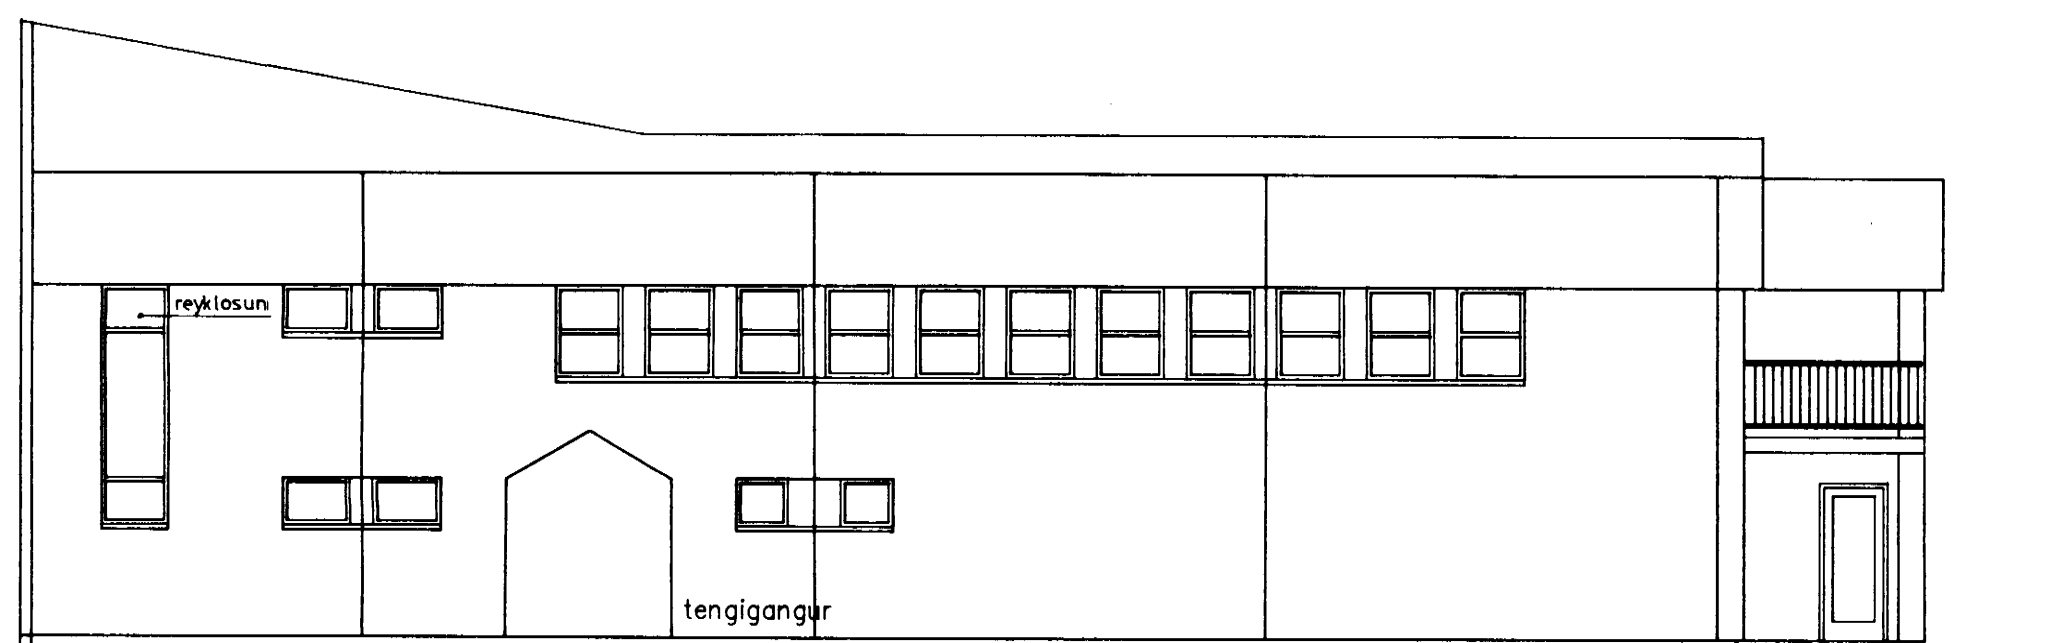

NORÐUR



AUSTUR

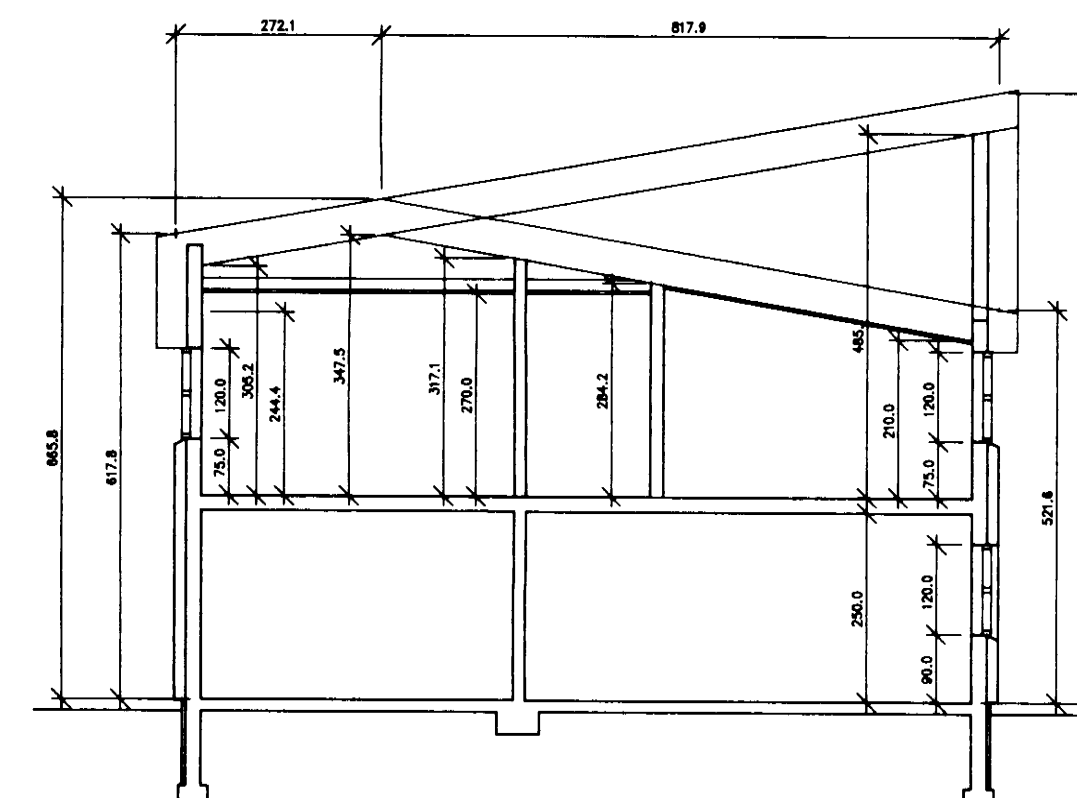

SNID A-A

SÆPLAST

DALVÍK

verk: . 27.04

tölmað BR ÁÁ ÁH kvarð: 1:100

efni: . ÚTLIT OG SNID

102

daga: . 10.08.1996

a:

b:

c:

blað:

form

Bjarni Reykjál

ÁGÚST HAFSTEINSSON arkitekt FAI
 ÁRNI ÁRNASON húsgagna- og innanhúsaarkitekt FHI
 BJARNI REYKJALÍN arkitekt og byggingarteknfr. FAI FTFI
 ÁRNI GUNNAR KRISTJÁNSSON byggingarteknfr. FTFI

ARKITEKTAR HÖNNUÐIR

KAUPANGI v/MÝRARVEG 800 AKUREYRI Sími 96-28099