



S

15/5 '06.

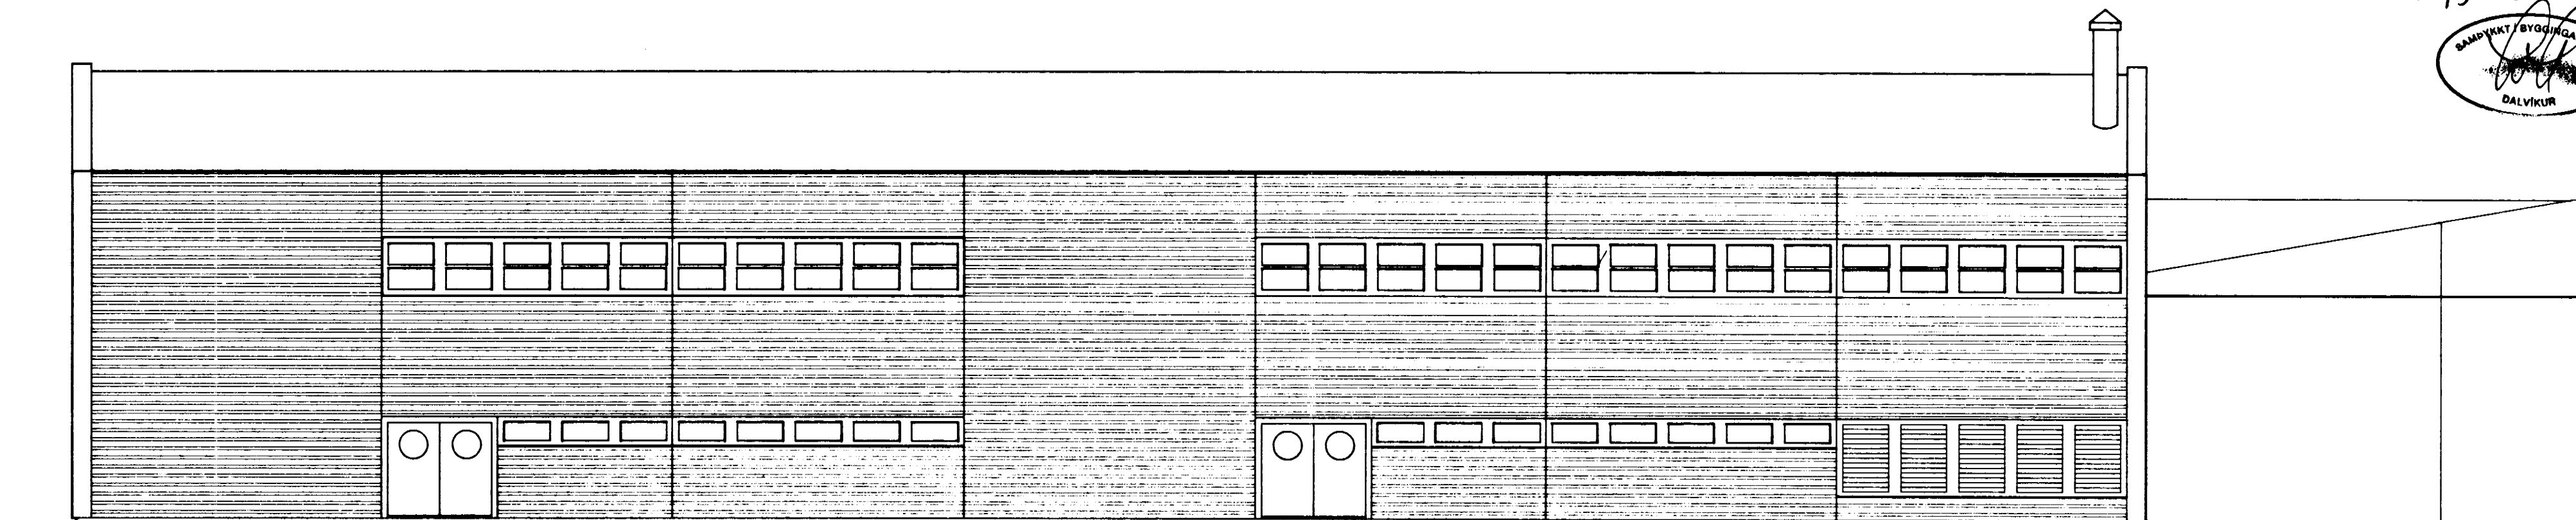

NORDUR

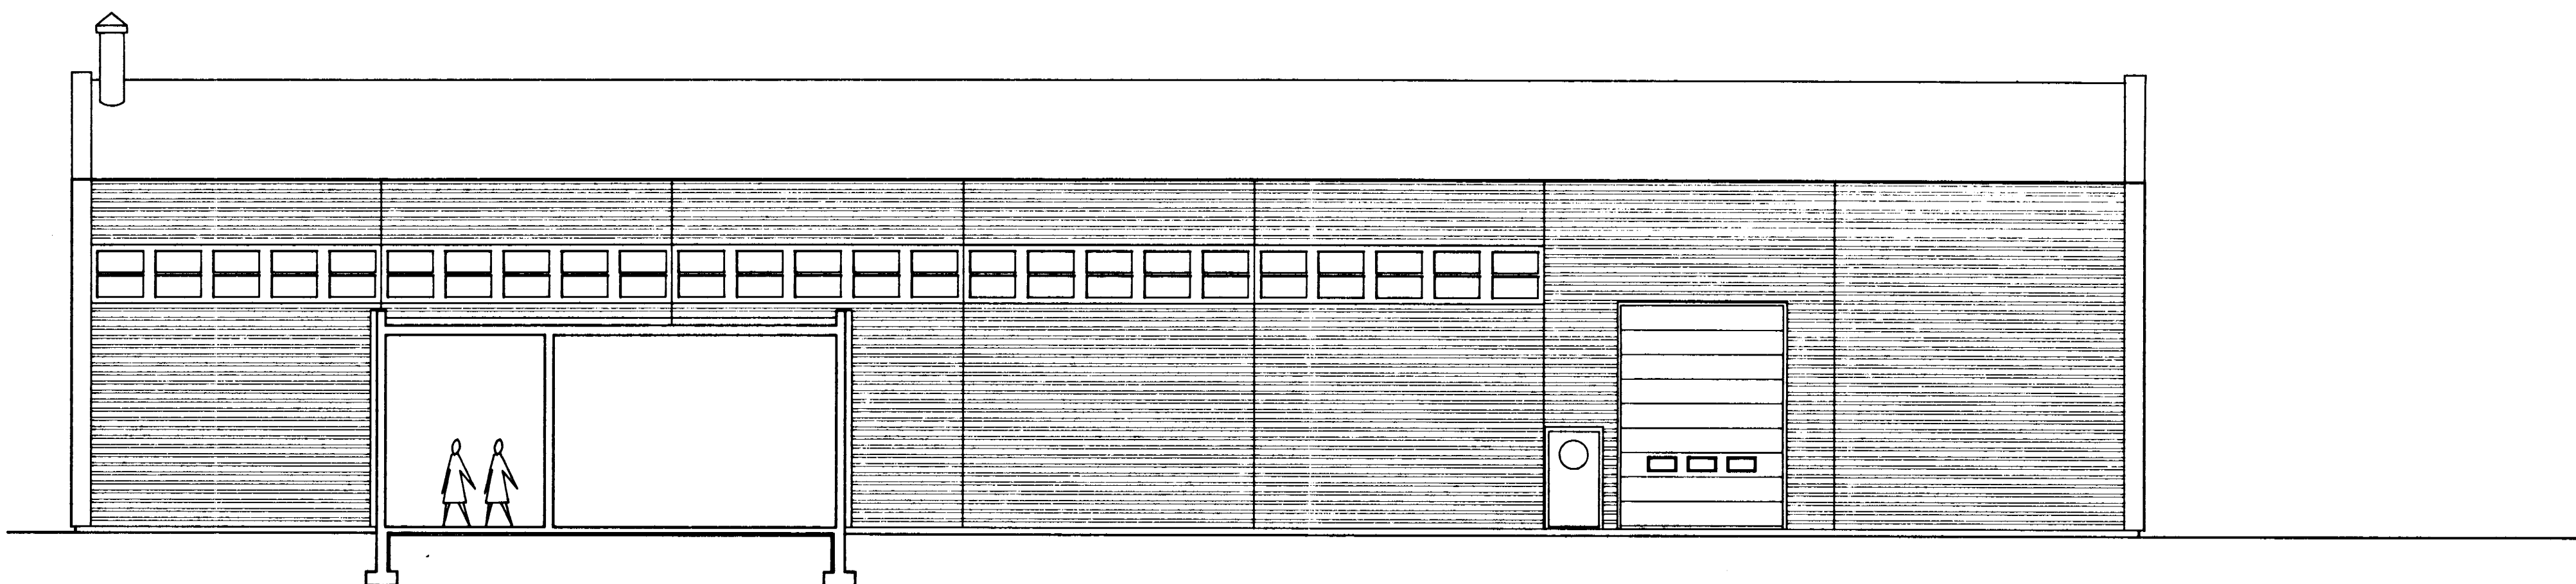

SUÐUR

SÆPLAST

DALVÍK

veri: 27.04

tel: BR ÁH

kvart: 1:100

efni: ÚTLIT.

daga: 06.05.1996

blöð: 106

form

Bjarni Ruykþólini

ARKITEKTAR HÖNNUÐIR

AGÓST HAFSTEINSSON arkitekt FAI
ARNI ÁRNASON hönnu- og innviðarkitekt FHI
BJARNI REYKJALIN arkitekt og byggingarteknlfr. FAI FTFI
ARNI GUNNAR KRISTJÁNSSON byggingateknfr. FTFI
KAUPANGI v/MYRARVEG 600 AKUREYRI SMI 98-28099