



S



08 JUN 1987

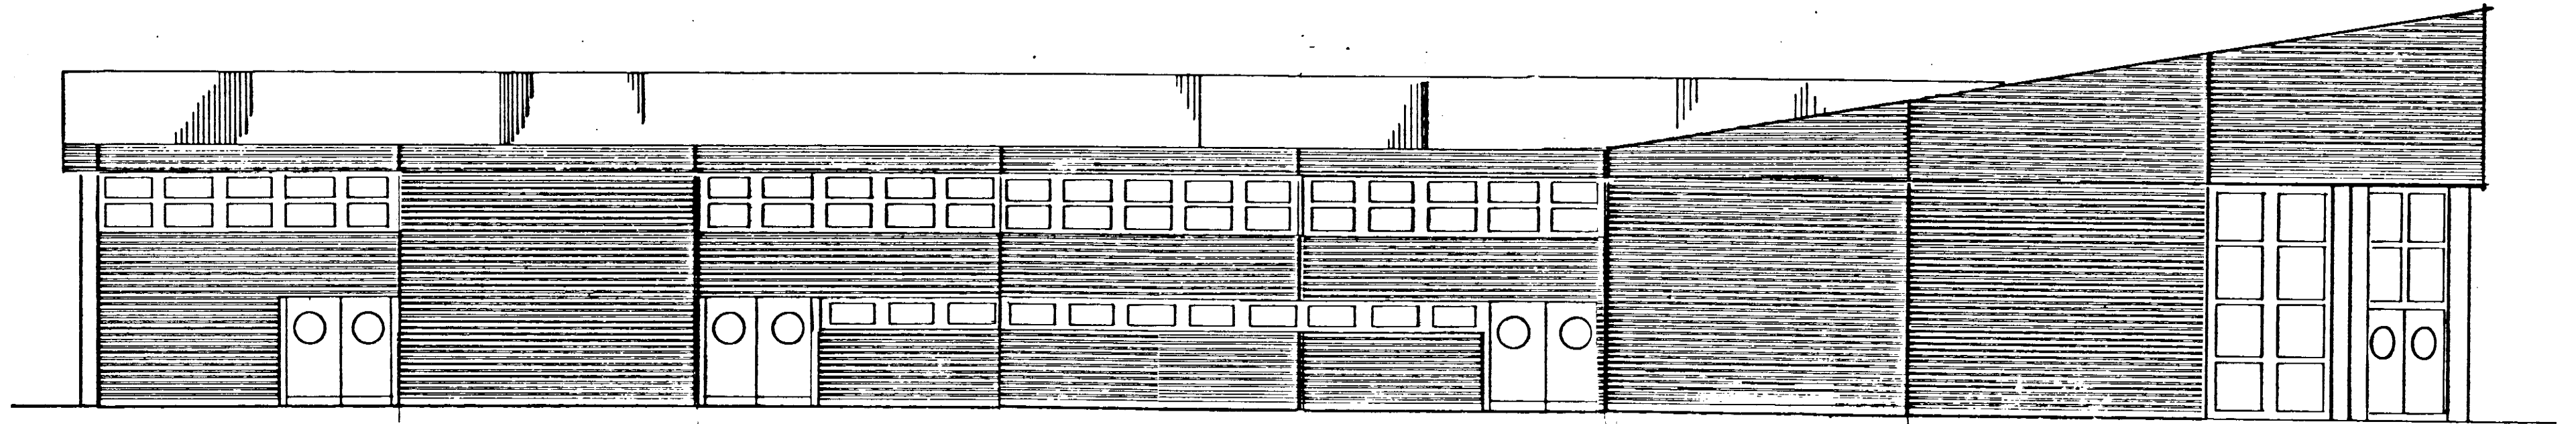

NORDUR

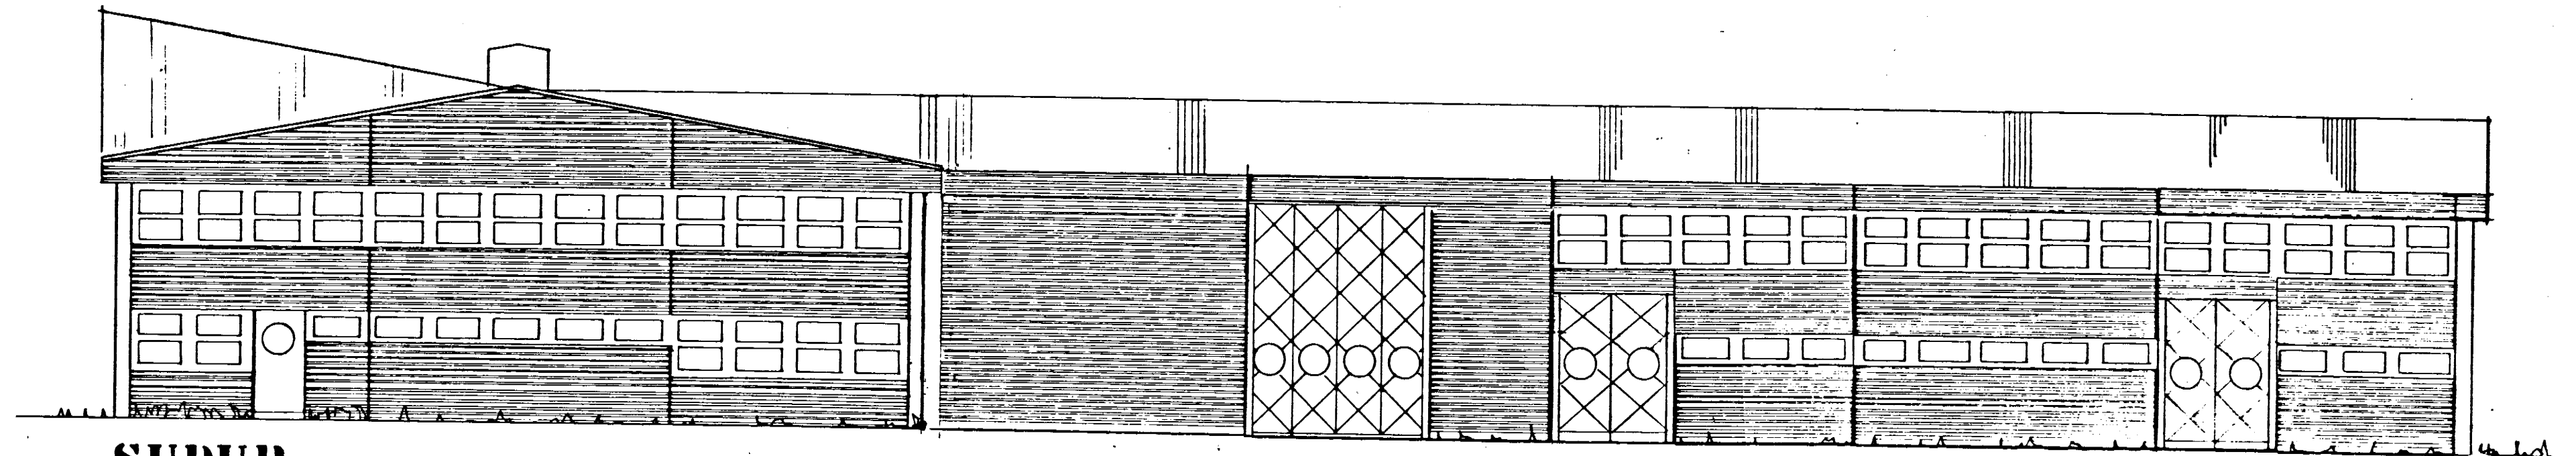

SUDUR

SAMPYKKT 7/6 1987
SBF BRÉF DAGS 7/6 1987
BFUNAMÁLASTOFNUN RÍKSINS
Andriú

SAEPLAST

DALVÍK

verk: 27.04

teiknað: ER

kvartí: 1:100

efni: Afangi 2, útlit

dags: 1.06.1987

a:

b:

c:

blað: 113

form

Þorinn Reykjalin

ÁRNI ÁRNASON húsgagna- og innanhússarkitekt FHI
BJARNI REYKJALIN arkitekt og byggingateknfr. FAI - FTI

ARKITEKTAR HÖNNUÐIR

KAUPANGI V MYRARVEG 600 AKUREYRI SÍMI 96-26099