


S

Grunnmynd 1:50

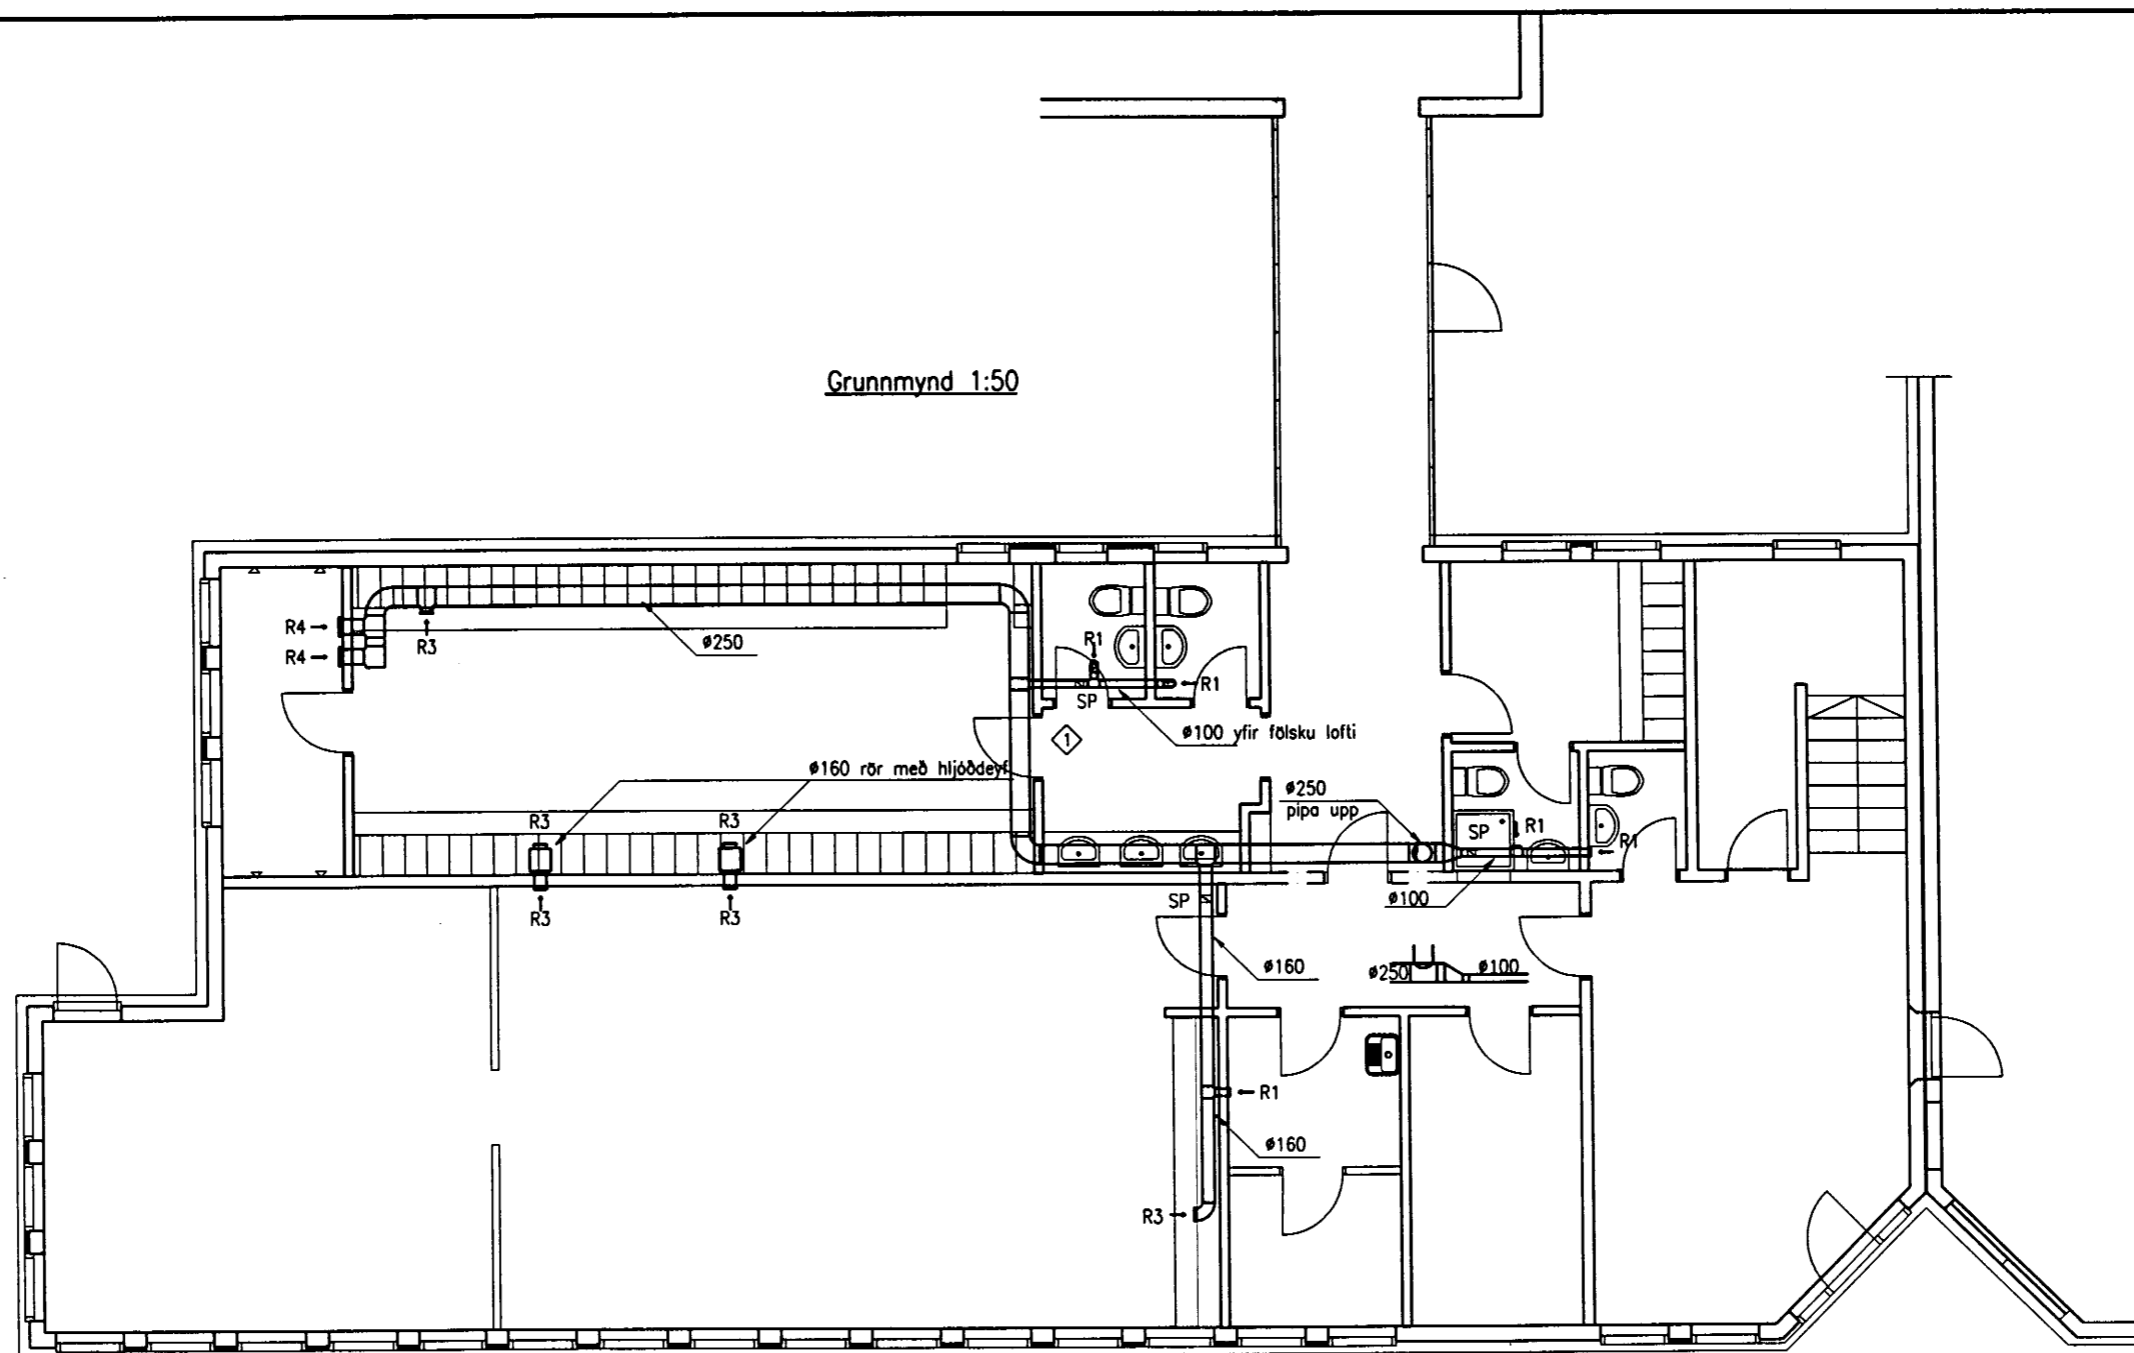


Skýringar

Öll mál eru mm.

R1 Táknað útsogsrist númer 1 (sjá ristaskrá)

SP Táknað spjaldloku t.d. LindabDamper DRU

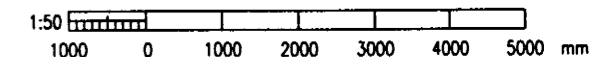

FILE: 96-507/96517/ACHR/2301.DWG
Dag: 1997-01-31 12:58

										VST VERKFRÉDISTOFA SIGURDAR THORODDSEN hf. VERKFRÉDIRÁÐGJAFAR FRV Tölvunúmer: 588 5000 588 5010 Arnnúla 4 108 Reykjavík 482 2543 481 1180 Ólafsgötu 30 600 Akureyri 437 1317 437 1311 Bjarnarbraut 8 310 Borgarnes 456 3708 456 3963 Hafnarstræti 1 400 Laufjarður				SÆPLAST HF., DALVIK Gunnarsbraut 12, 4. áfangi Lofttæsing Grunnmynd 1. hæð 1:50 Dagafrang 7. Agust 1996 Vorkr. 96.517 Tölv. nr. 23.01 B1			
28.11.96 Stokkur færður og ristum breytt EA										PT EA/MM							
Tölv. nr. Tíðni & tölkingu Br. Daga. Eðli breytingar Br. Yr. Sp. Br. Daga. Eðli breytingar Br. Yr. Sp.										Dagafrang Vorkr. Tölv. nr.							