



Grunnmynd 1:50

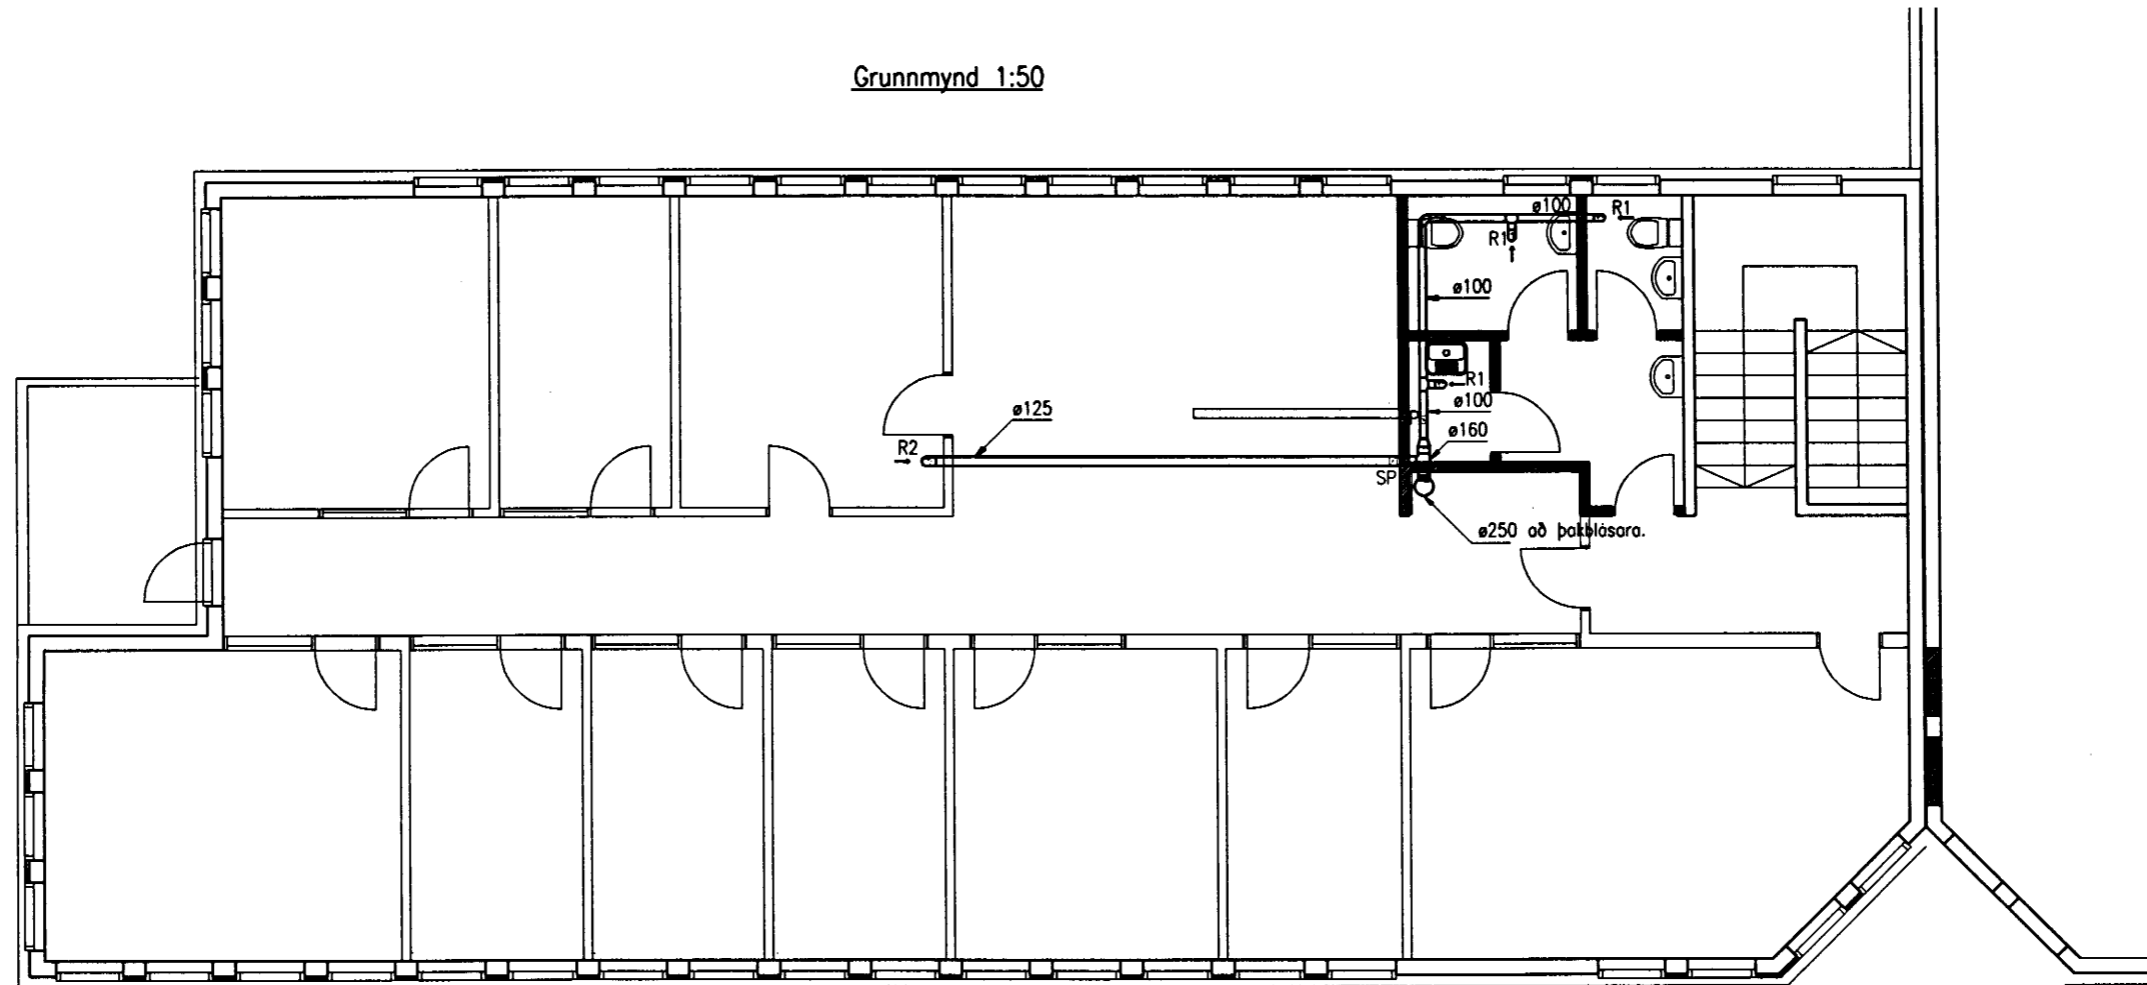

Skýringar

Öll mál eru mm.
 Lagnir eru yfir fólsku lofti (i heitu rými).
 R1 Tákna útsögsrist númer 1 (sjá ristaskrá)
 SP Tákna spjaldloku t.d. LindabDamp DRU

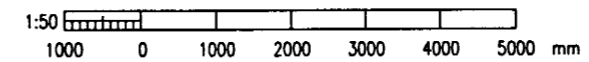

\\08-500\MS17\LAGR\2302.DWG
 08/08/96 10:31:13

										VST VERKFRÆÐISTOFA SIGURDAR THORODDSEN hf. VERKFRÆÐIRÁÐGJAFAR FRV Arnóla 4 108 Reykjavík Tölvumi: 569 5000 Bréfastmi: 569 5010 Ólafsgötu 30 600 Akureyri 462 2543 461 1190 Sjómannsbraut 8 310 Borgarnes 437 1317 437 1311 Hafnarstræti 1 400 Laufjarður 456 3708 456 3965			SÆPLAST HF., DALVÍK Gunnarsbraut 12, 4. áfangi Loftfresing Grunnmynd 2. hæð 1:50													
Töln. nr.	Titillinn á teikningu		Br.	Daga.	Eðli breytingar	Br.	Yf.	Sp.	Br.	Daga.	Eðli breytingar	Br.	Yf.	Sp.	Formaður	PT	Talman	EA	Vörðug	Samband	Dagsetning	7. ágúst 1996	Verk nr.	96.517	Töln. nr.	23.02