



VESTUR

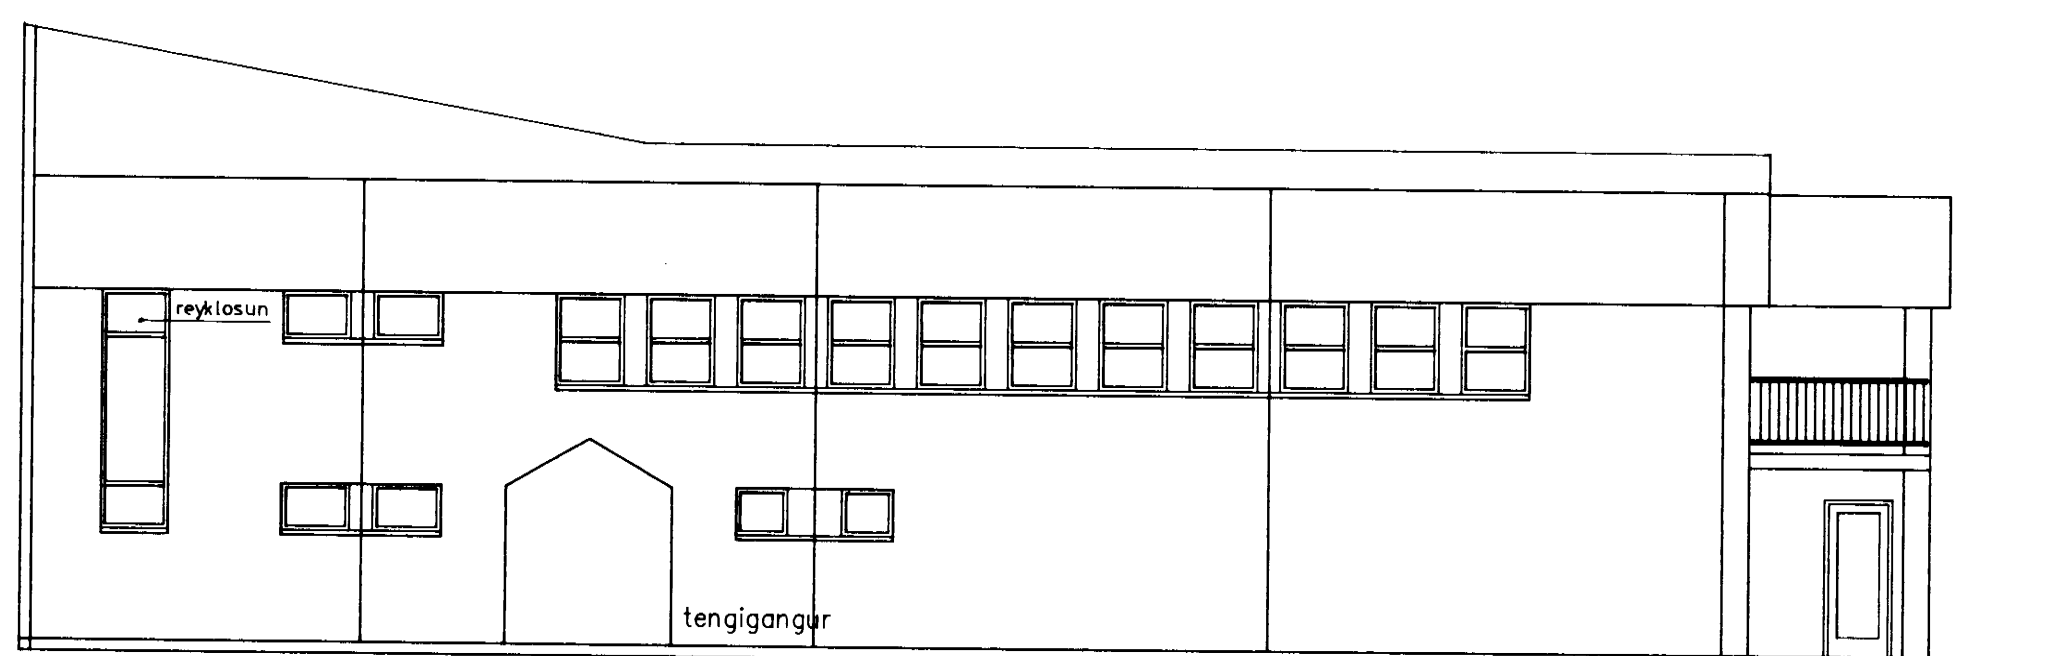

NORÐUR



AUSTUR

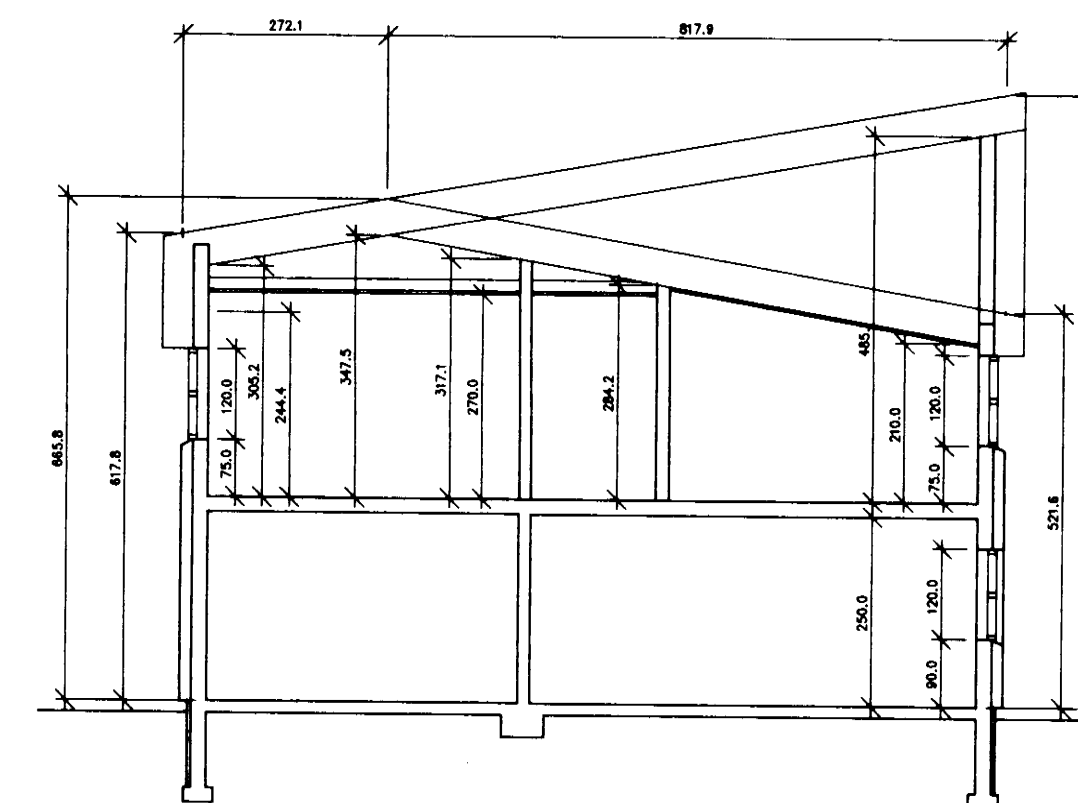

SNID A-A

SÆPLAST

DALVIK

verk: . 27.04

tellnað BR ÁÁ ÁH kvarði: 1:100

efni: . ÚTLIT OG SNID

daga: . 10.08.1996

a:

b:

c:

blað: 102

form

Bjarni Reykjalinn

ÁGÓST HAFSTEINSSON arkitekt FAI
 ÁRNI ÁRNASON húsgagna- og Innanhúsaarkitekt FHI
 BJARNI REYKJALIN arkitekt og byggingarteknfr. FAI FTFI
 ÁRNI GUNNAR KRISTJÁNSSON byggingarteknfr. FTFI

ARKITEKTAR HÖNNUÐIR

KAUFANGI v/MÝRARVEG 800 AKUREYRI Sími 96-26099