



S 14/8 96


BYGGINGAFULLTRÚINN
DALVÍK

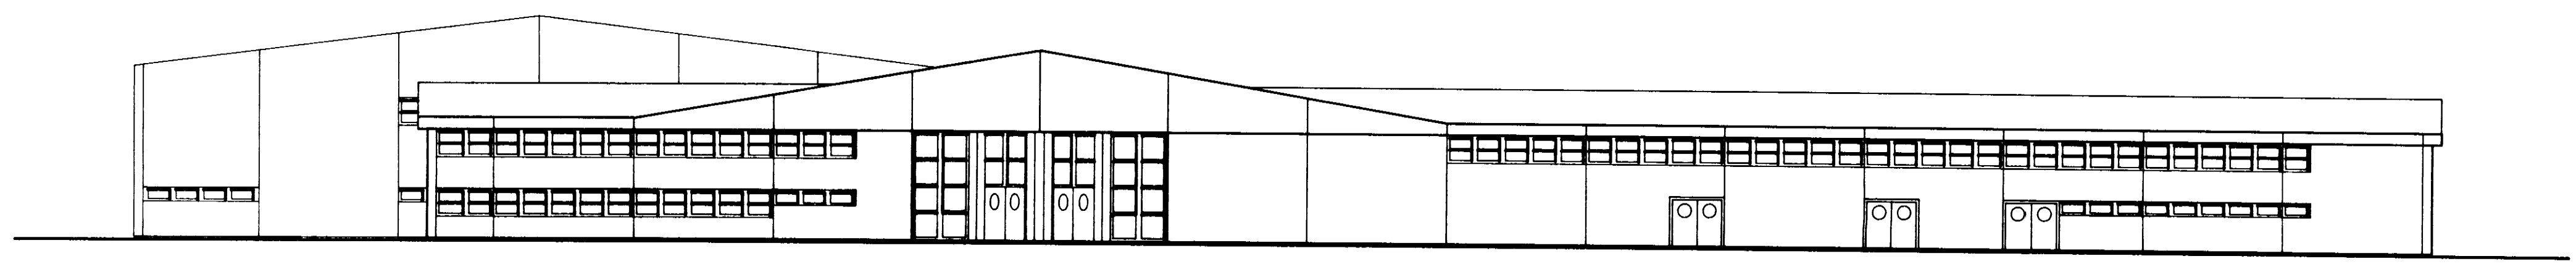

VESTUR

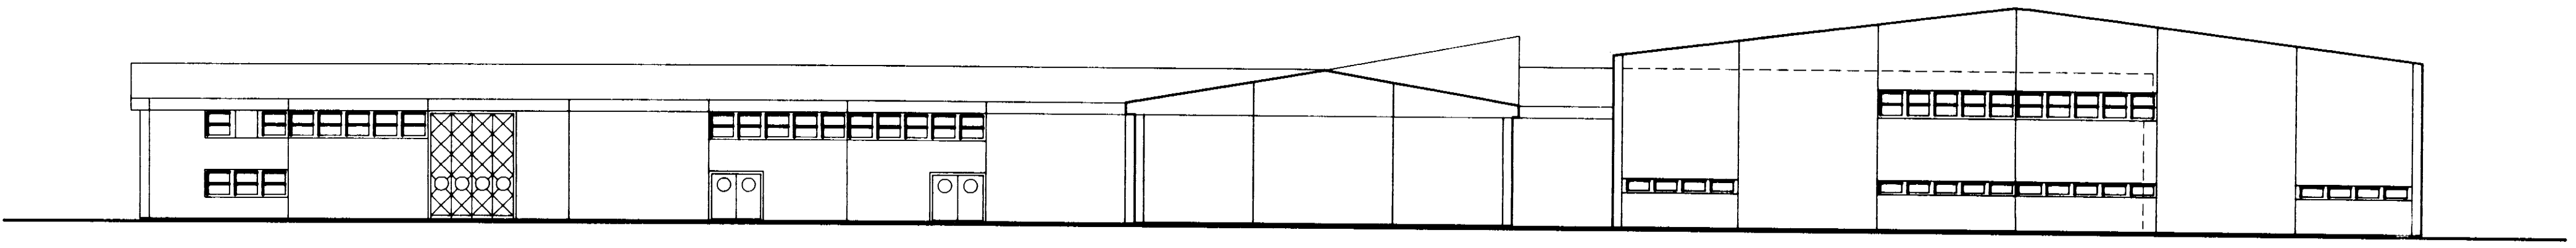

AUSTUR

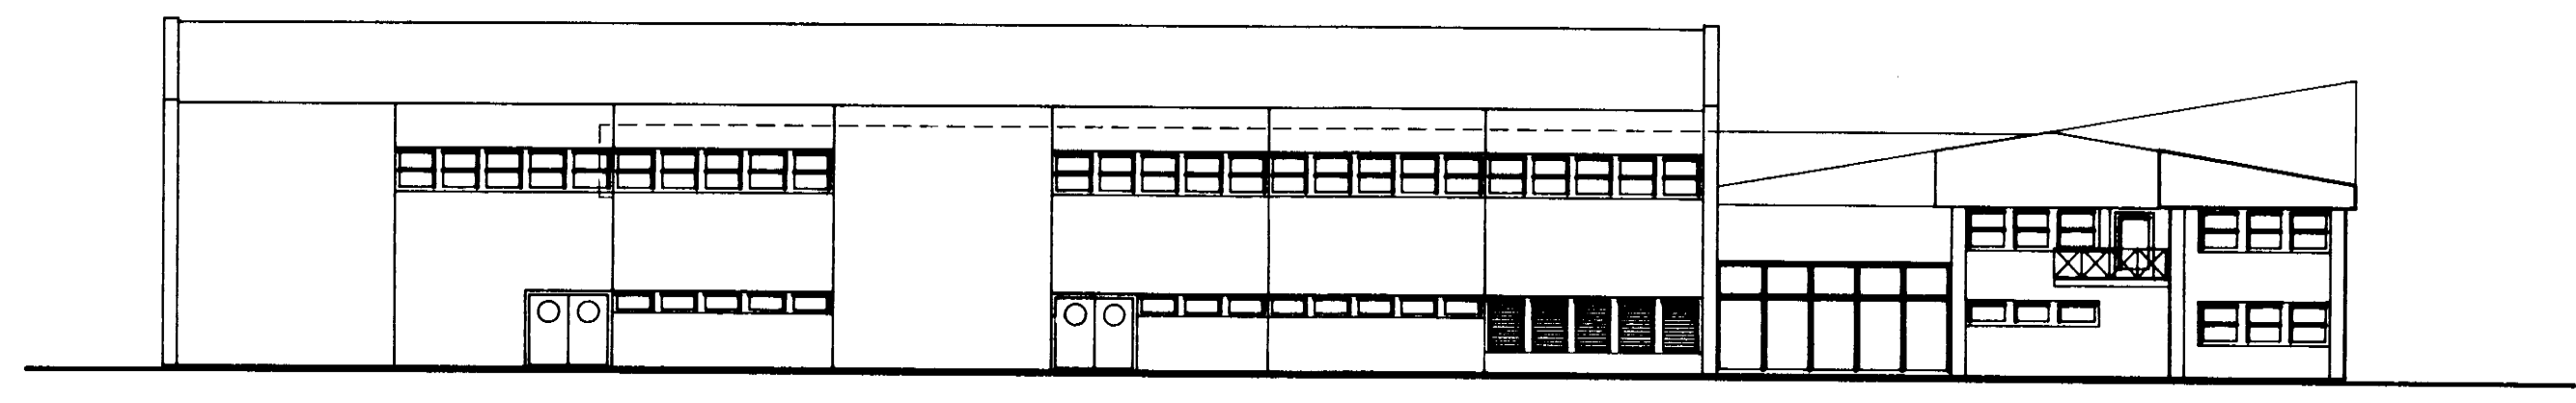

NORDUR

SÆPLAST

DALVÍK

verk: 27.04 telknað BR/AA kvarði: 1:200
 efni: ÚTLIT
 dags: 13.08.1996 a: b: c: blað: 104

form *Bjarni Reykjal*
 ARKITEKTAR HÖNNUÐIR
 AGÚST HAFSTEINSSON arkitekt FAI
 ÁRNI ÁRNASON hösgagna- og innanhúsaarkitekt FHI
 BJARNI REYKJALIN arkitekt og byggingateknifr. FAI FTI
 ÁRNI GUNNAR KRISTJÁNSSON byggingateknifr. FTI
 KAUPANGI v/MYRARVEG 600 AKUREYRI SÍMI 96-26099