




S

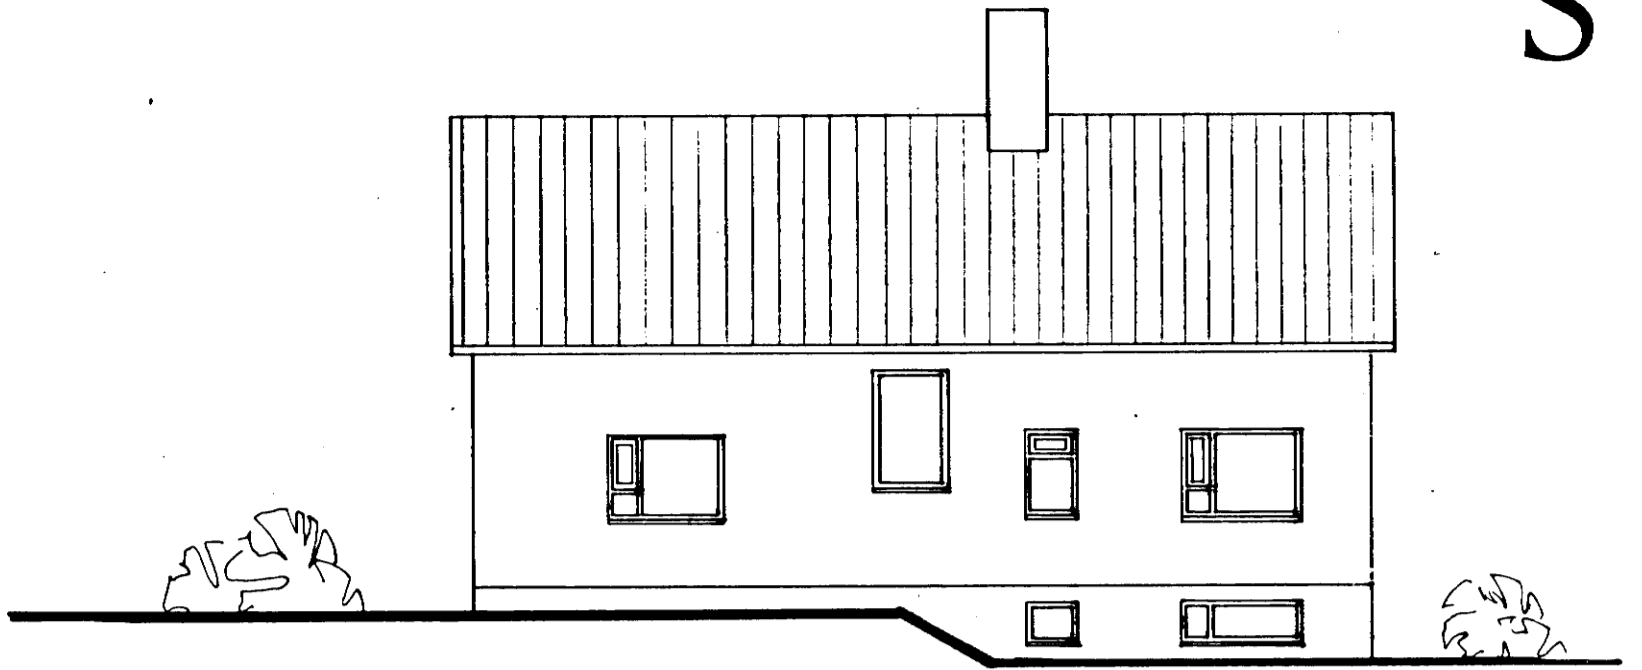

SUDUR

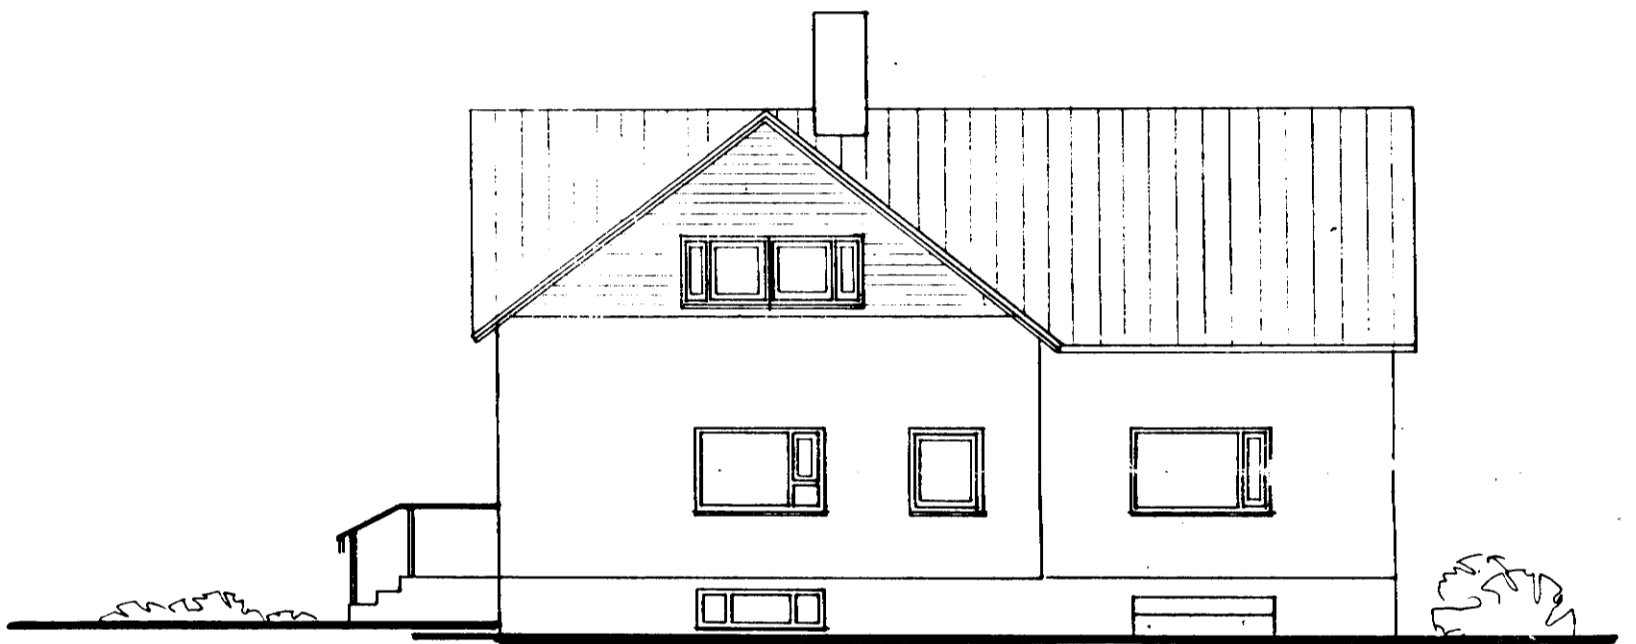

NORÐUR

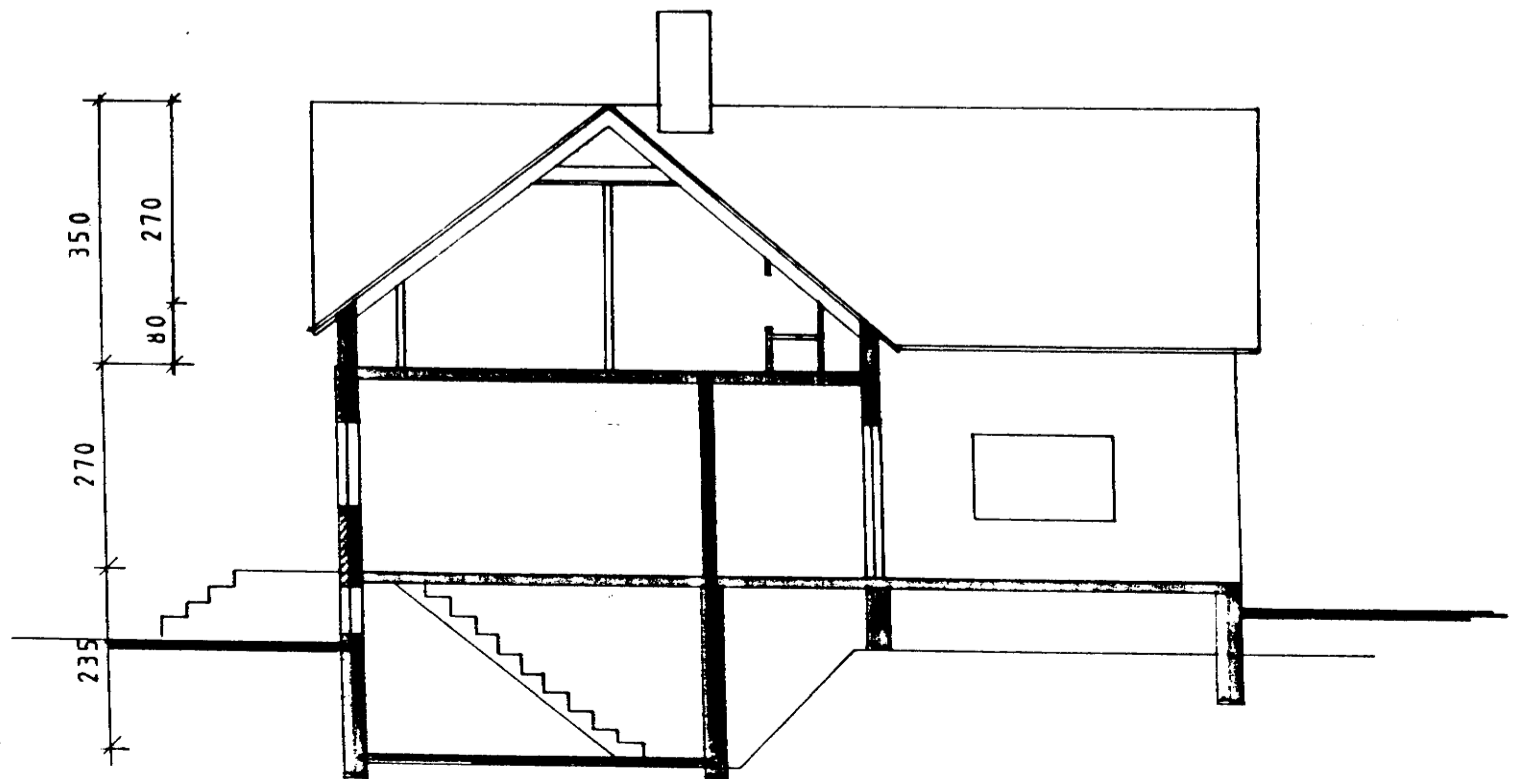

SNID A-A