




S

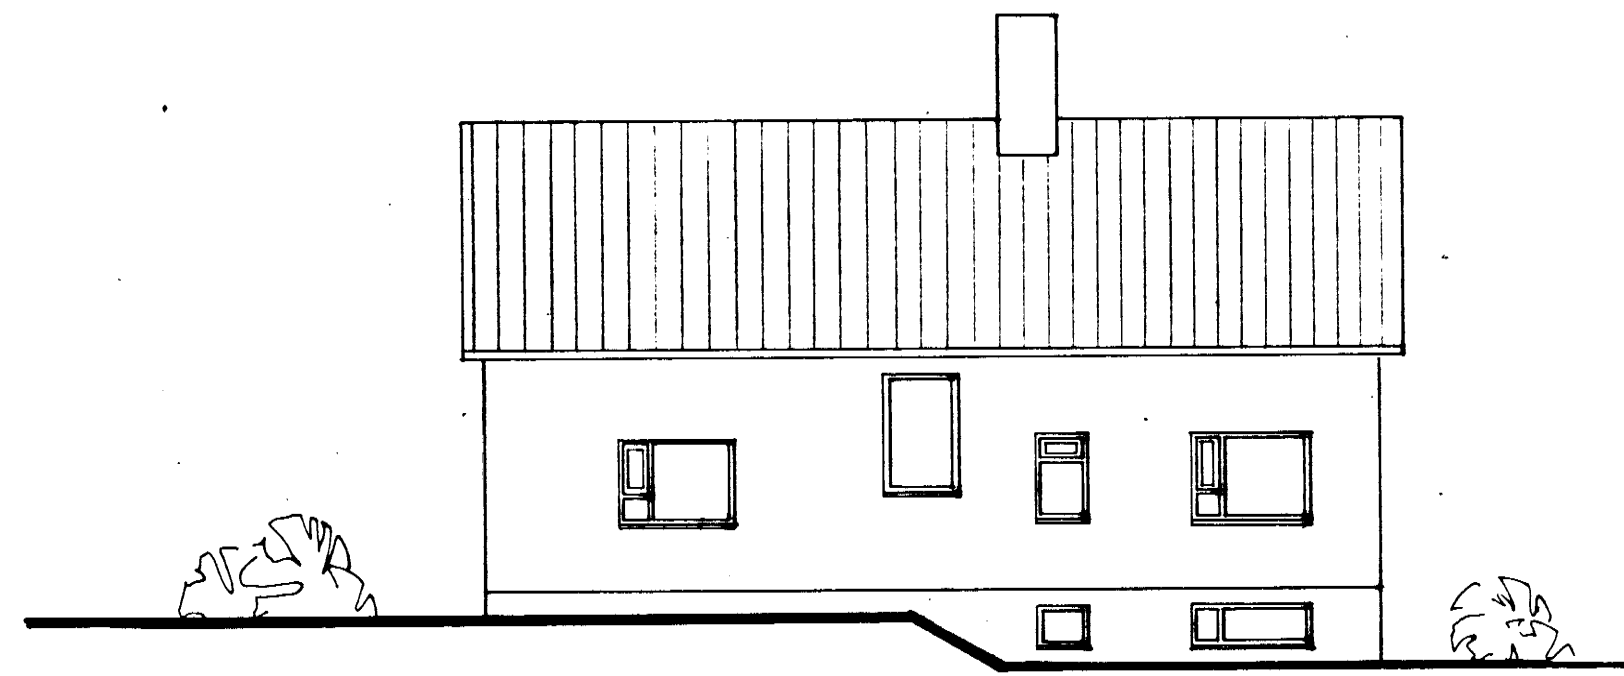


SUÐUR

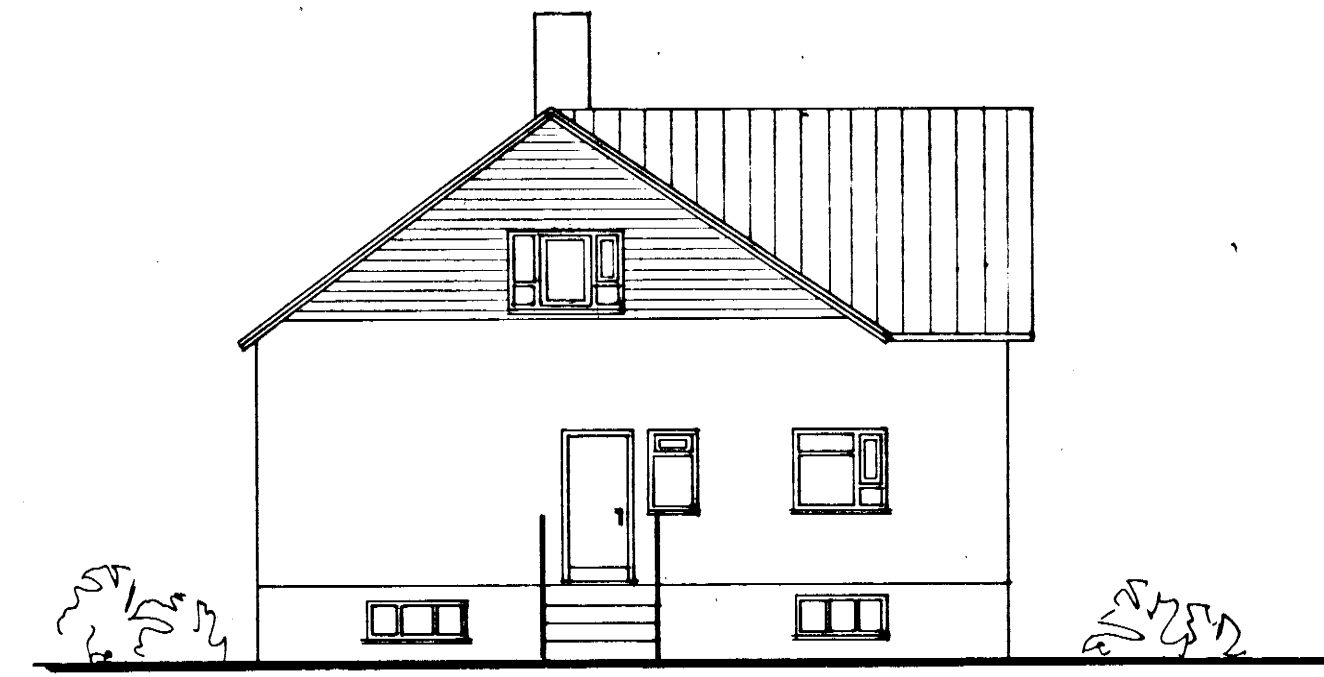


AUSTUR

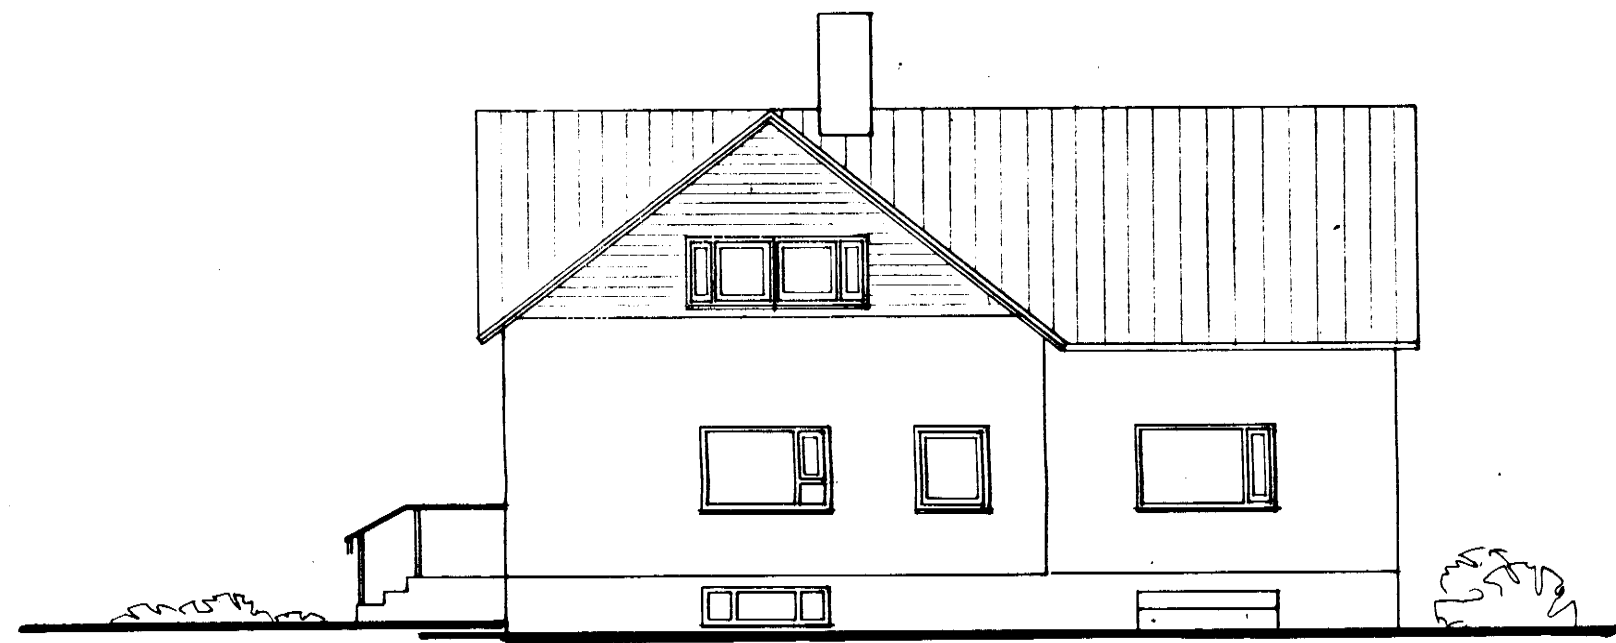

NORÐUR

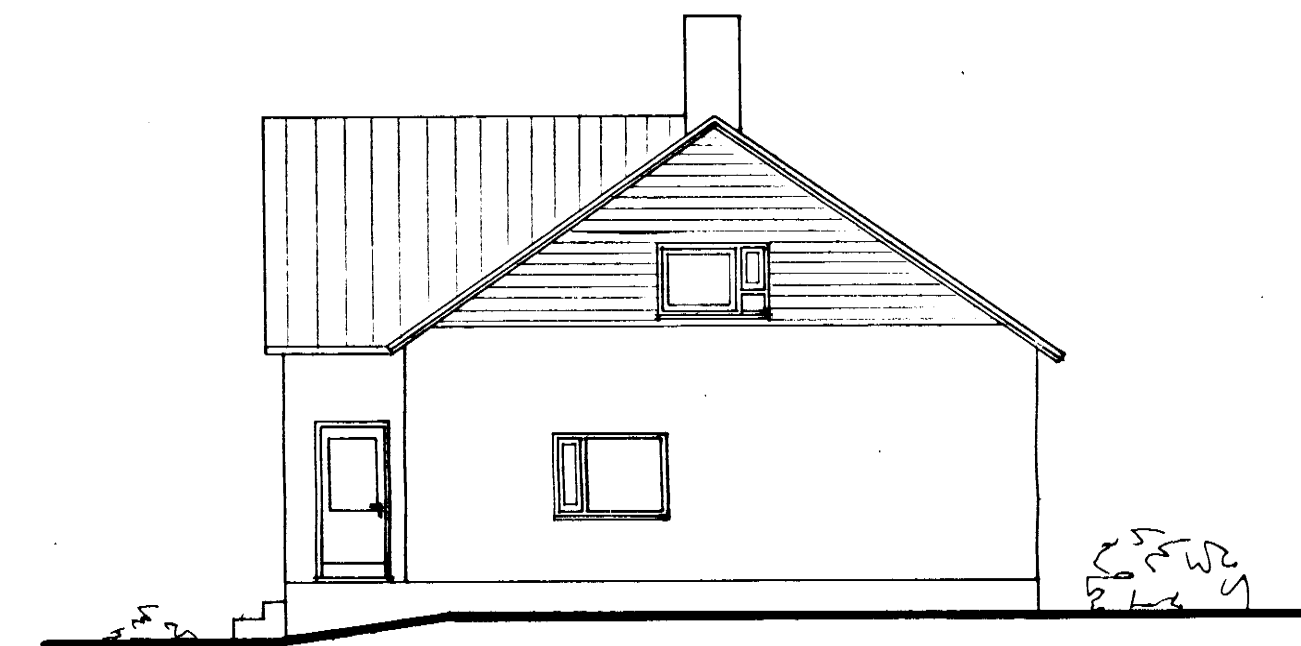


VESTUR

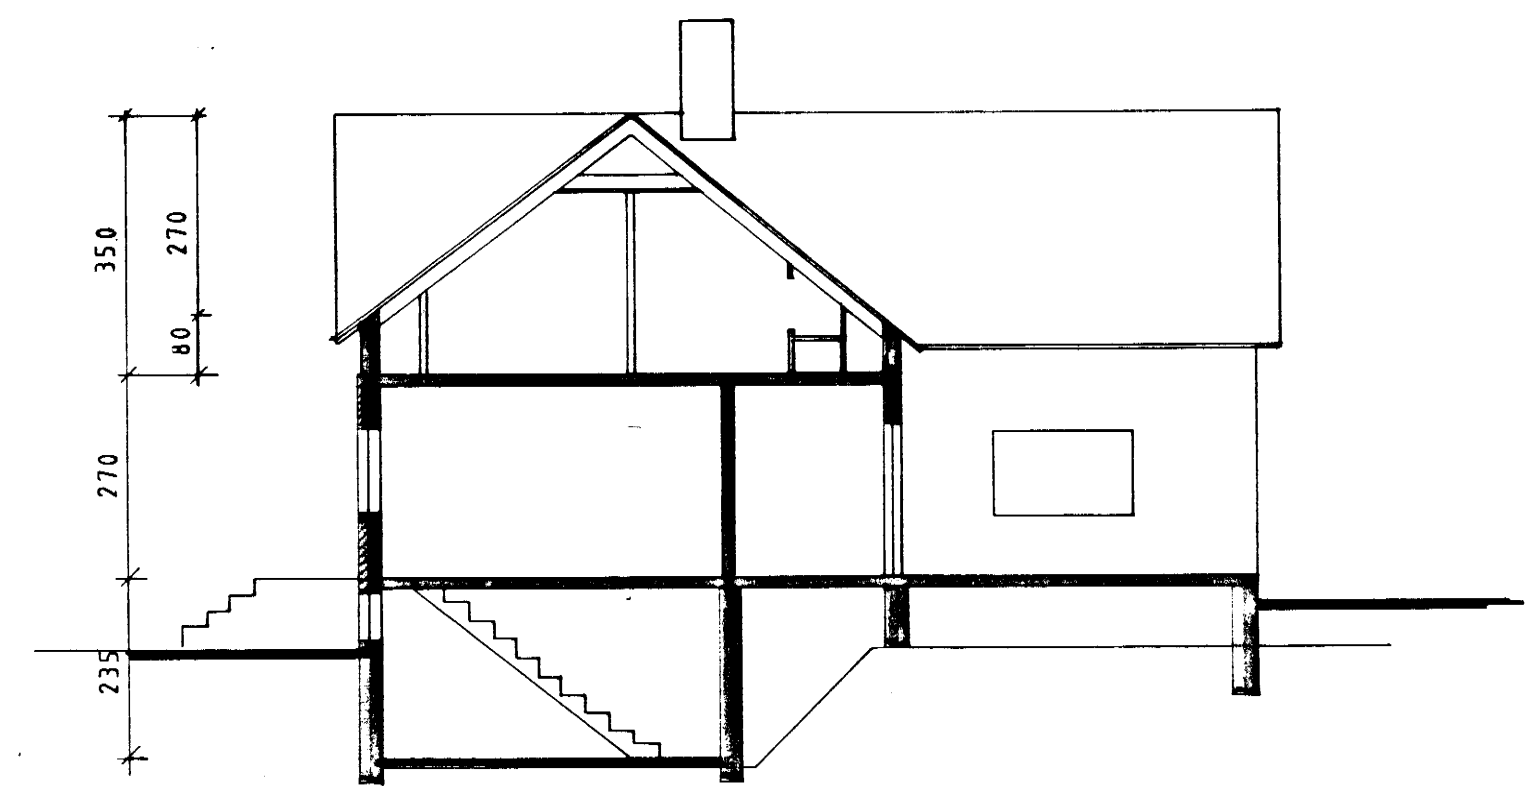

SNÍÐ A-A

HÓLAVEGUR 1, DALVÍK.

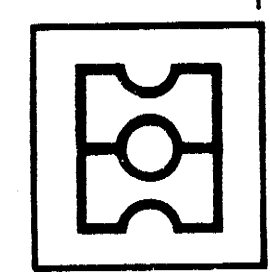

HEITI ÚTLIT, SNEIÐING.

DAGS. JUNI 1993

MKV. 1:100

TEIKN. H.H. H.ÁG.

VERK

A02

ARKITEKTA- OG VERKFRÆÐISTOFA HAUKS HF.

KAUPANGI V/MÝRARVEG · 600 AKUREYRI · SÍMI 96-23202 · FAX 96-23233