


Plan 1:100

16/6.88

Sampykkur

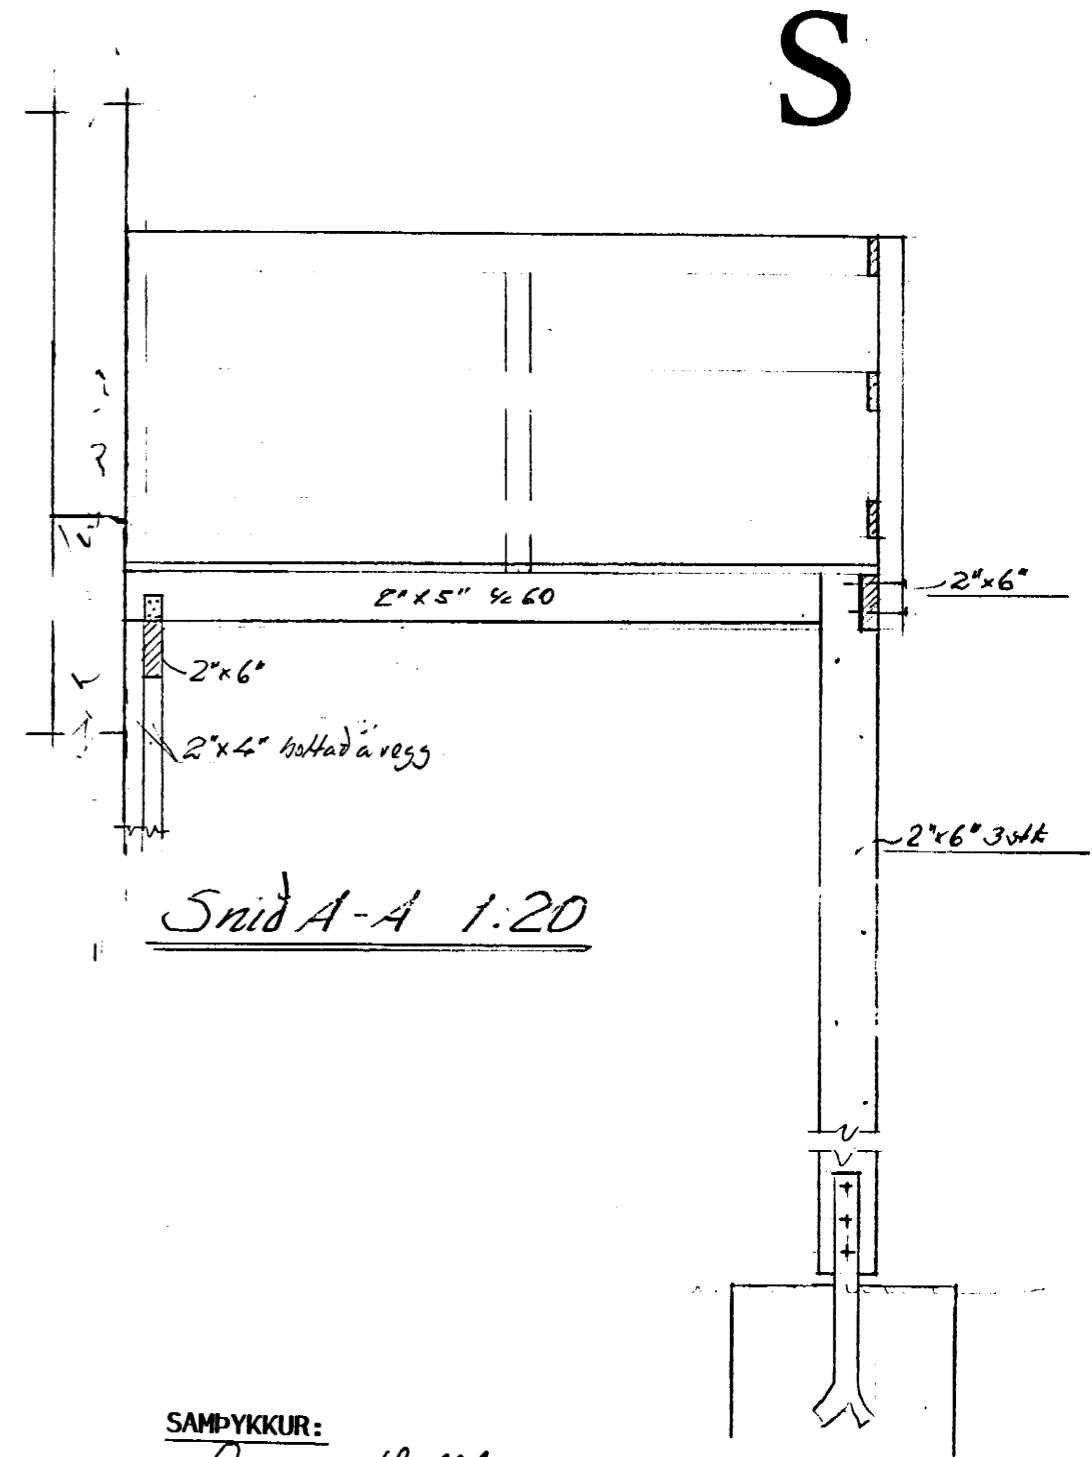

SAMPYKKUR:

Lárus Halldórsson

Hólavegur 11, Dalvík

Svalir, auknar & endurb.

Hit, plan & snid.

M = 1:100, 1:20

88.06.16