


S

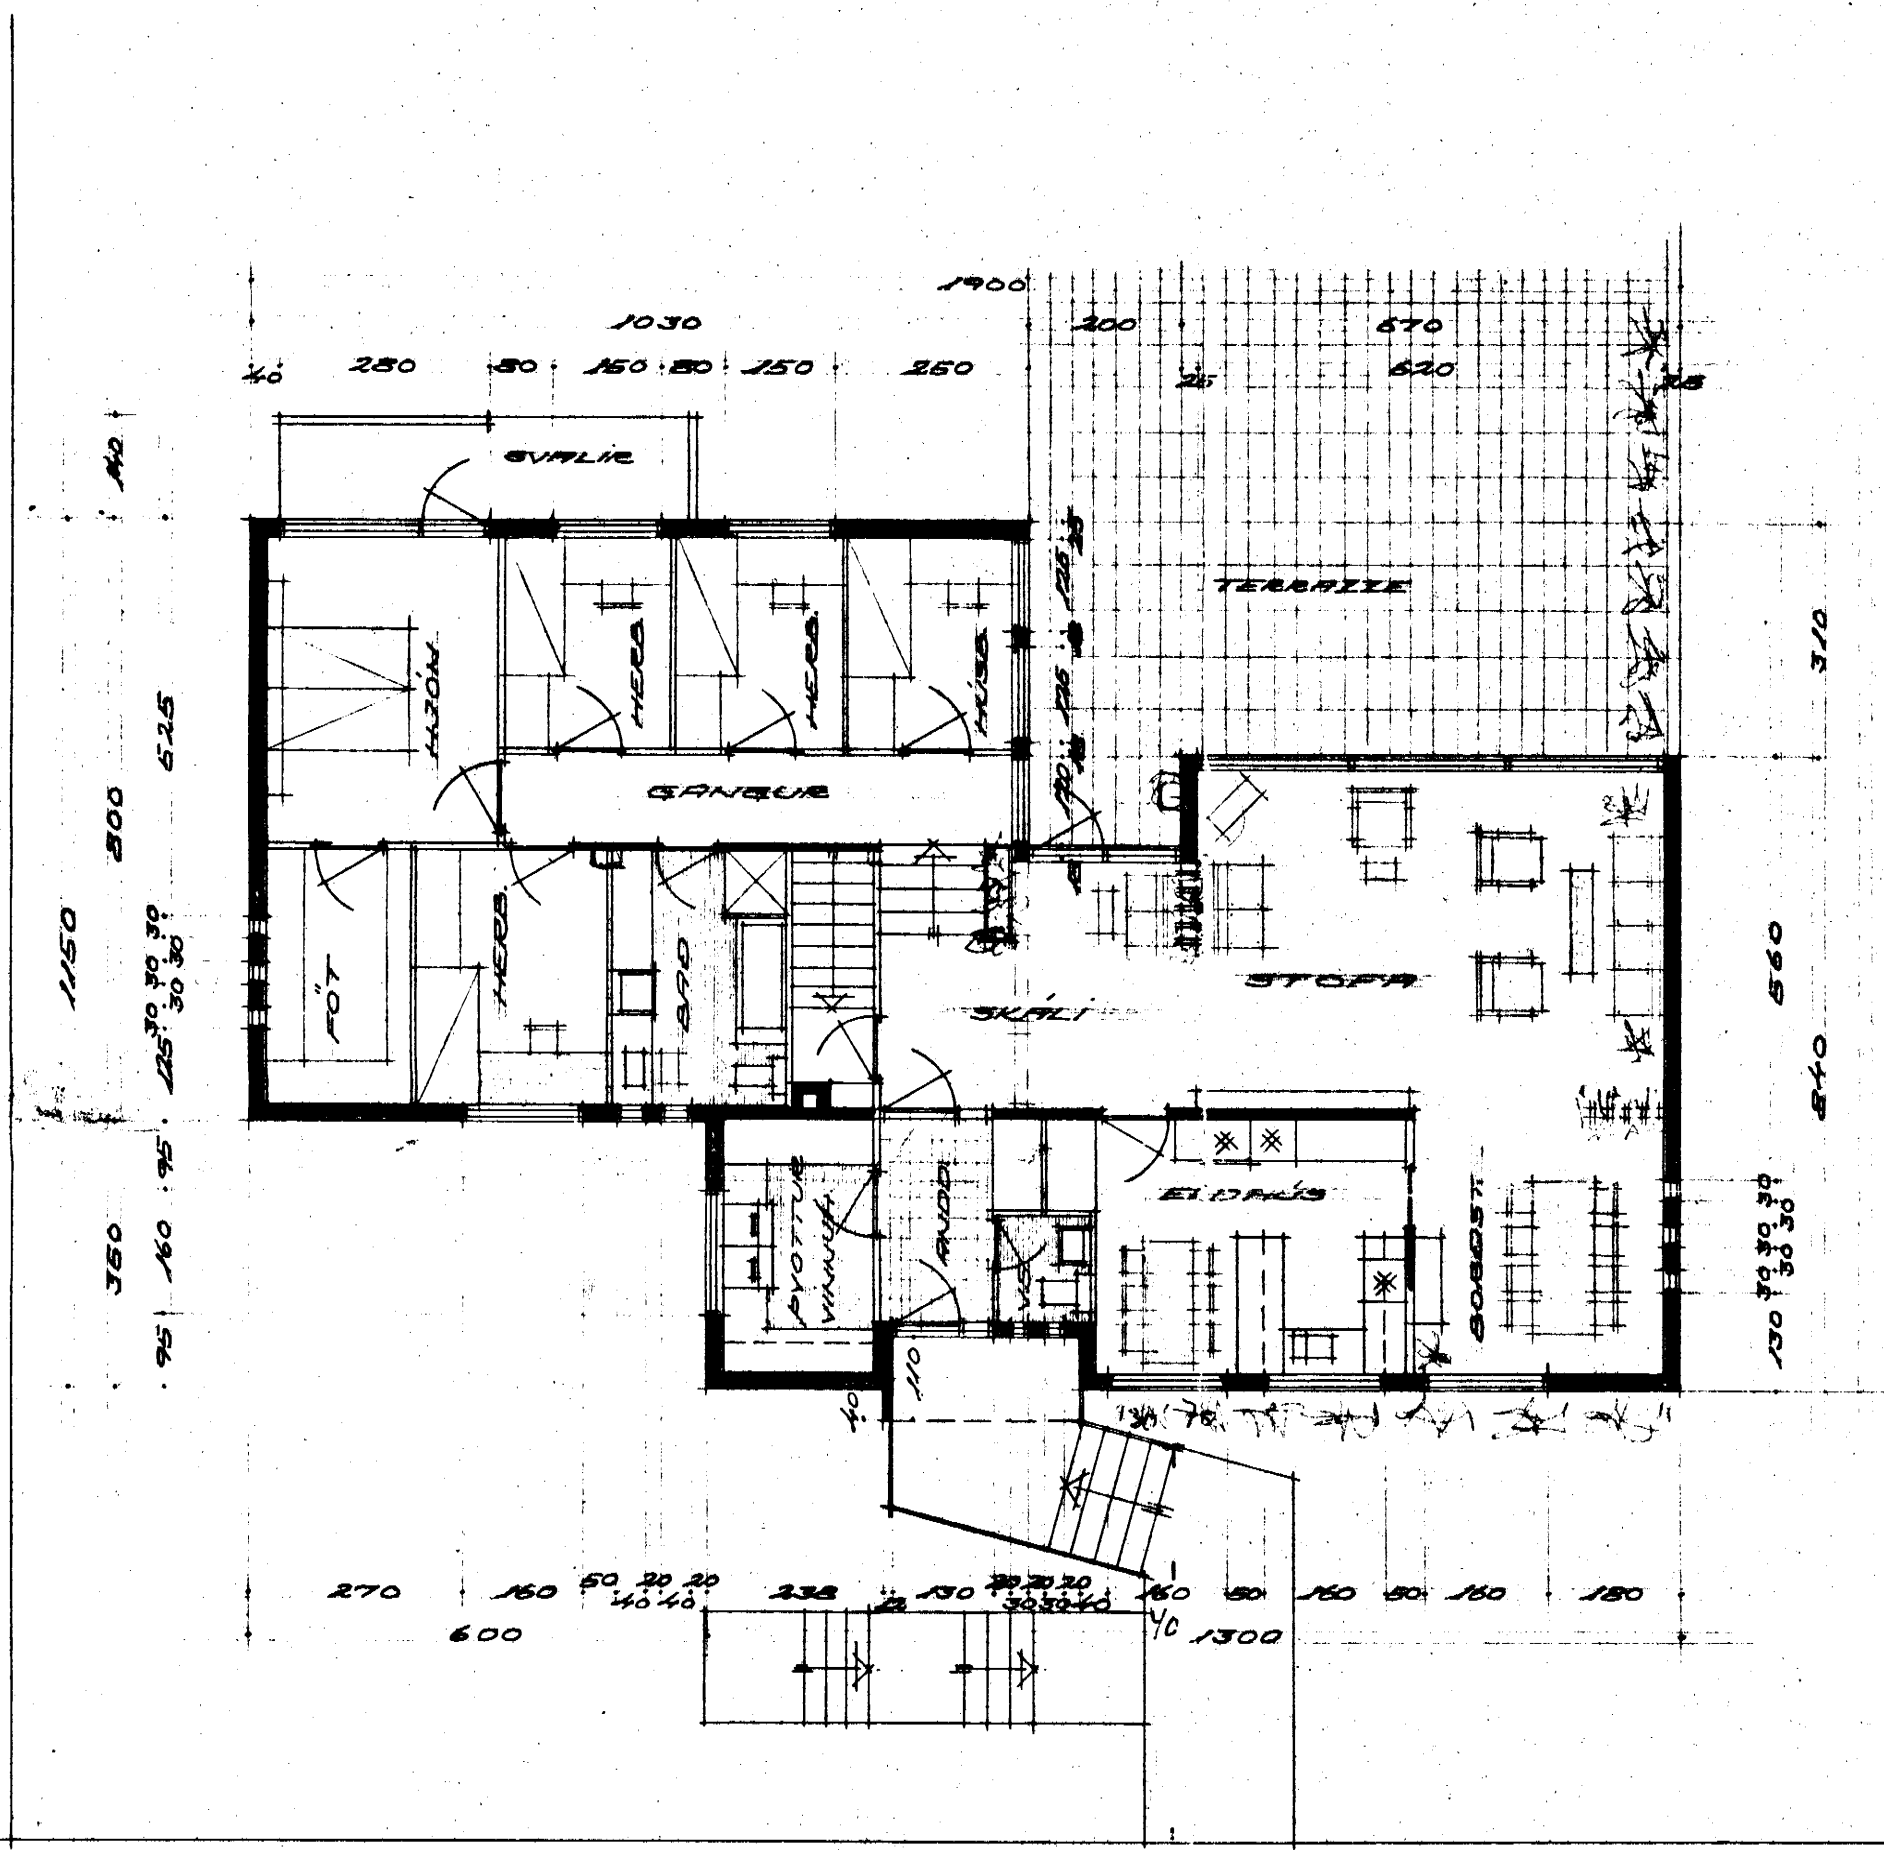

280 X 3

3.3 X 3

2.70 X 1

450 X 1

VERKEFNI HÓLAVEGUR 13 DALVIK	MÁL 1:100	DAGB. 16-5-67
	TEIKN. P. SM. JOHANNSSON	BR.
GRUNNMUND AHD	REIKN.	VERK NR.
	BAND Tom Jóhannsson	TEIKN. NR. 103
TEIKNISTOFAN DUNHAGA REYKJAVÍK		SÍMI 24377