




S

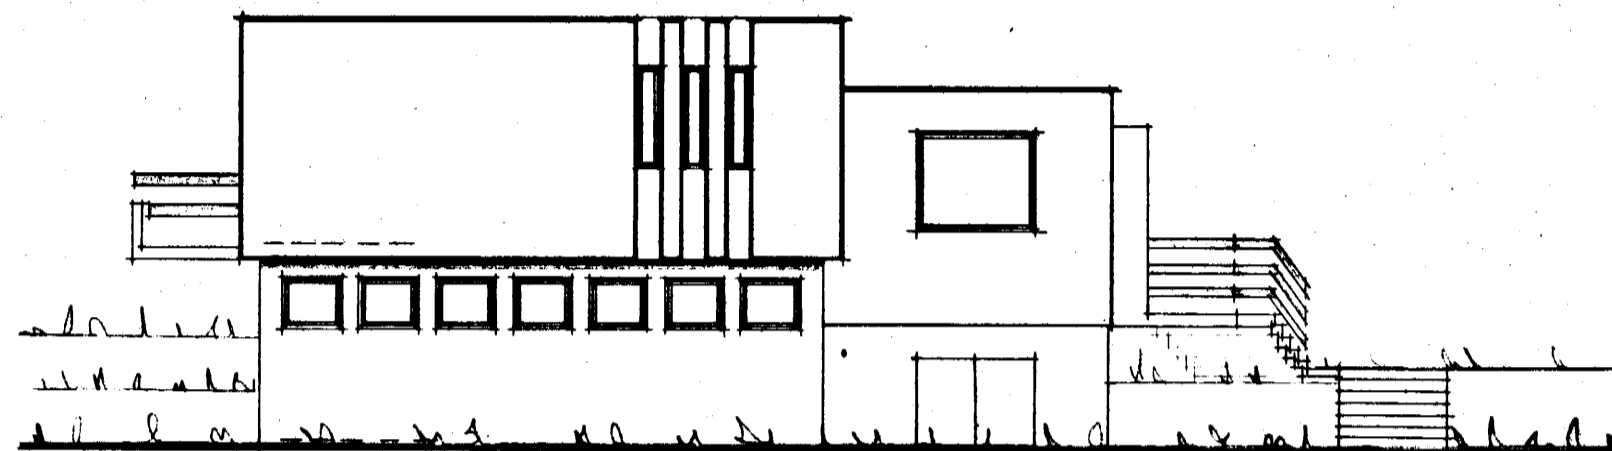


AUSTUR

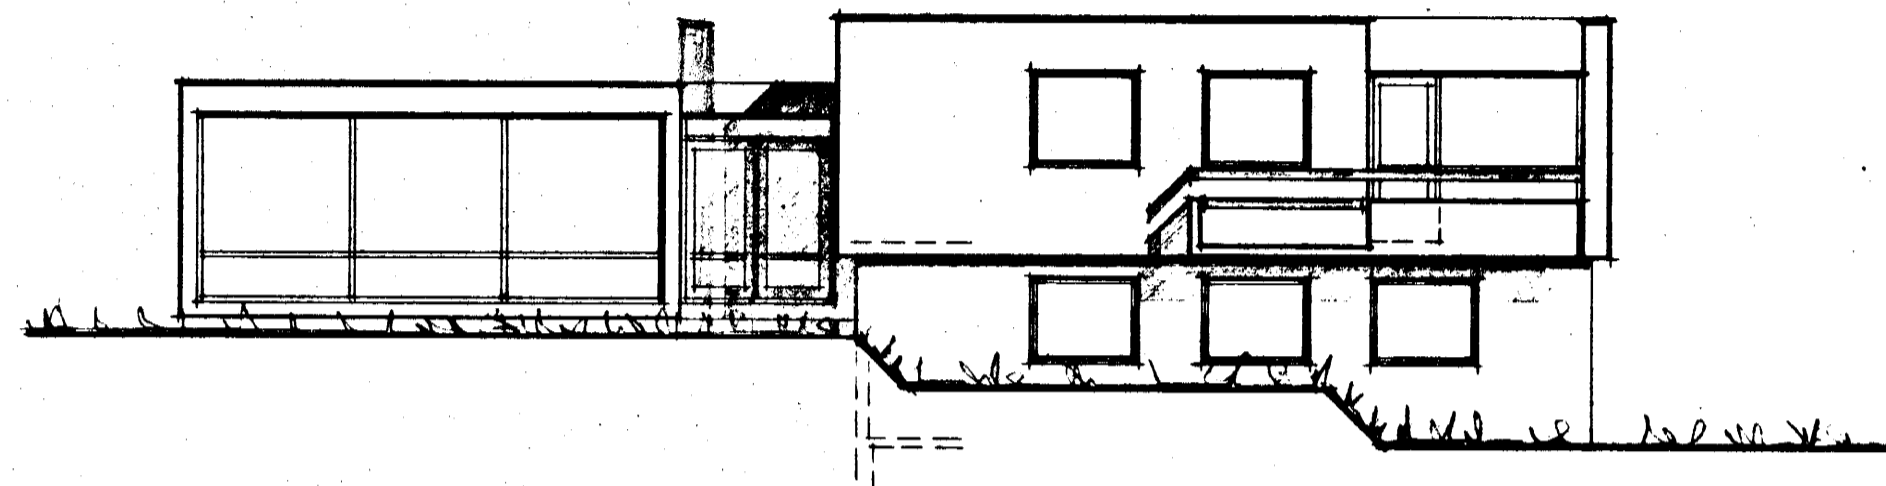

SUDUR

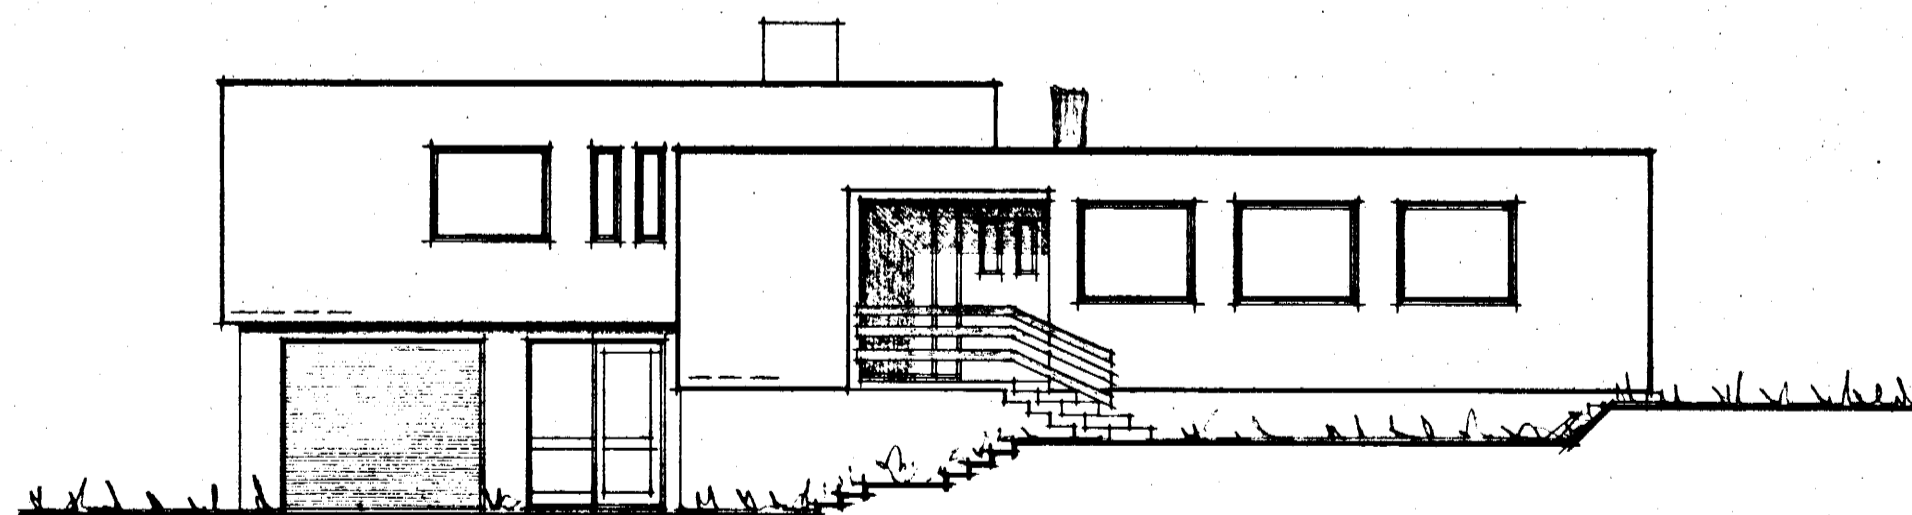

NORÐUR

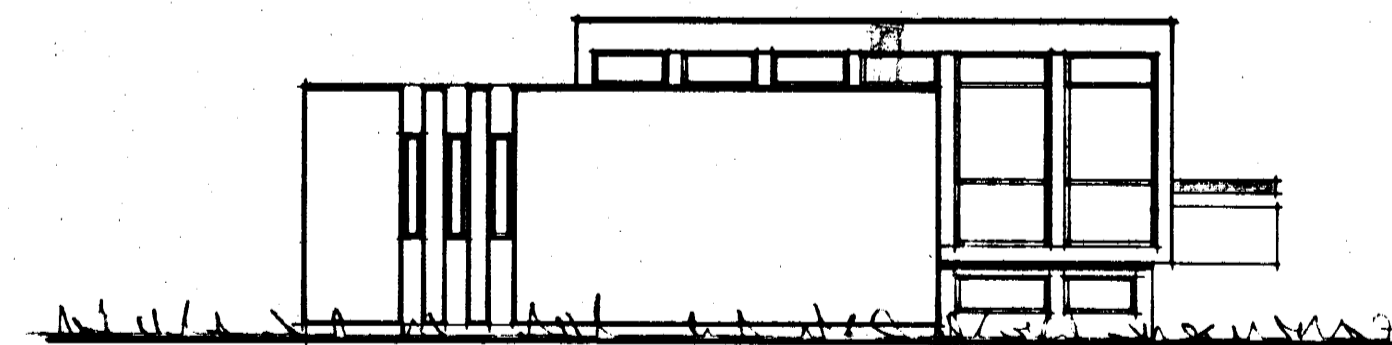

VESTUR

VERKEFNI	MÁL	DABB.
HÓLAVEGUR 13	1:100	17-B-67
DALVÍK	TEIKN.	BR.
	TSN. JÓNHALDSS.	VERK NR.
ÚTLIT	REIKN.	TEIKN. NR.
	SAMB. <i>Tom Jónsson</i>	1041
TEIKNISTOFAN DUNHAGA REYKJAVÍK		SÍMI 24377