


S

82.000
7000
1200
16.400

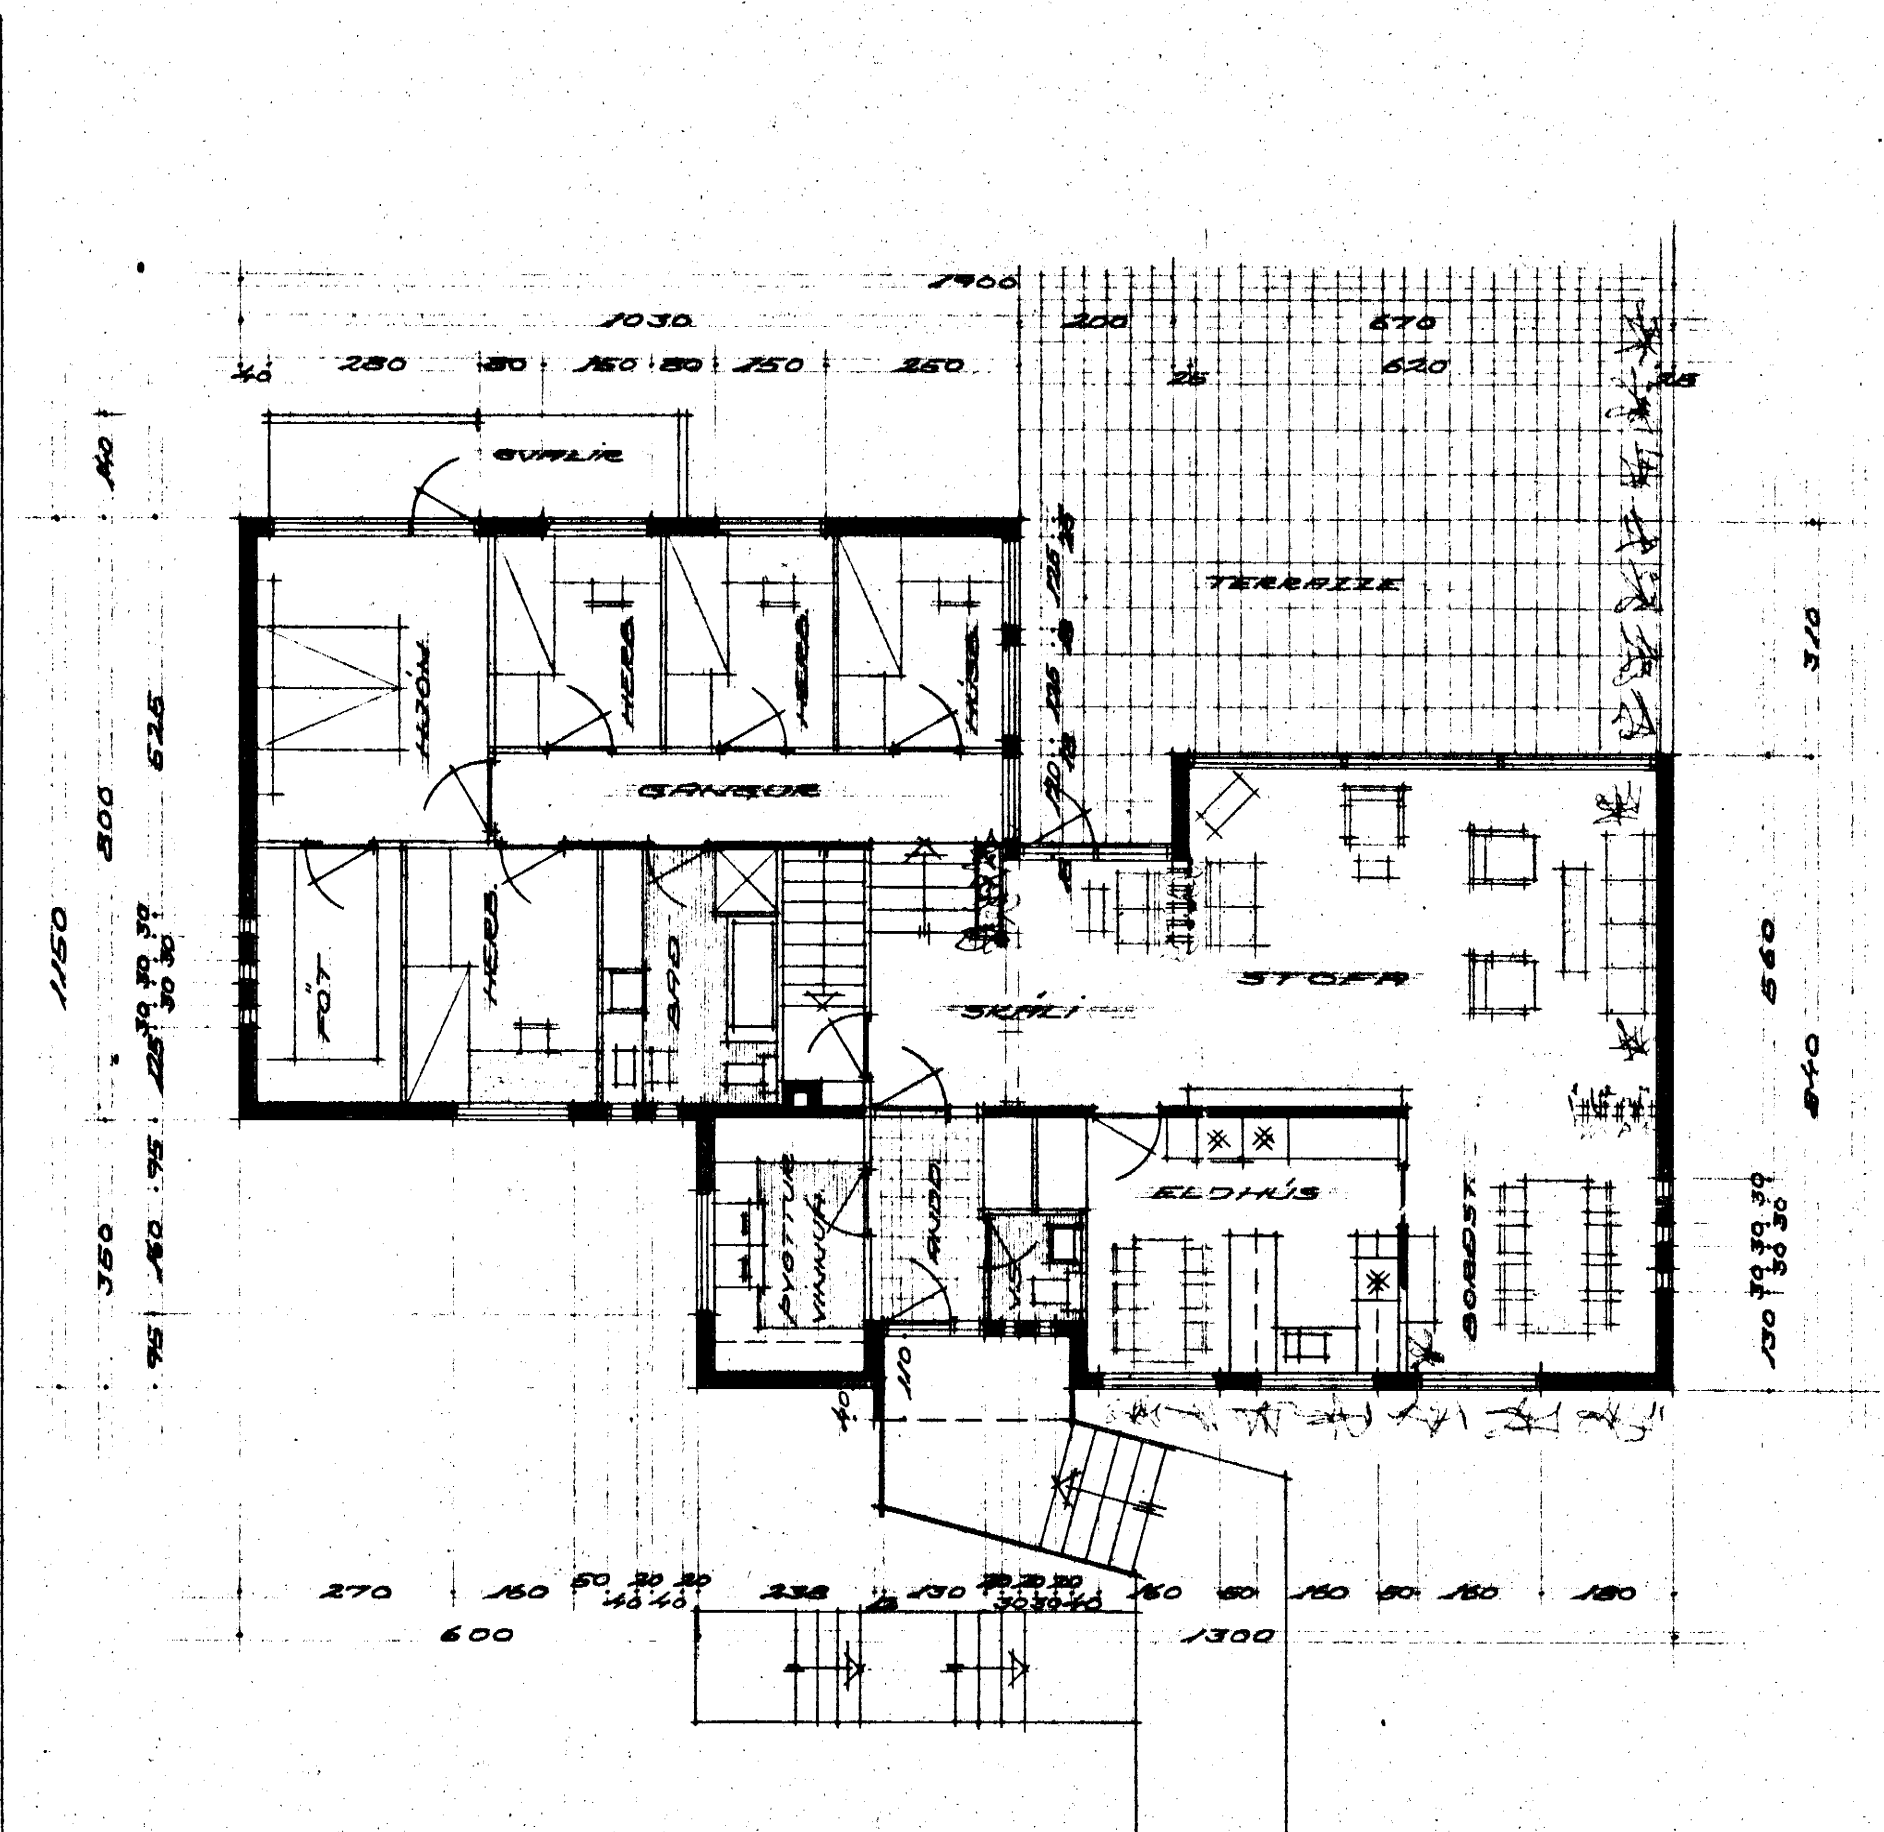

VERKEFNI HÖLVEGUR 13 DALVIK	MÁL 1:100	DAG. 16-8-67
	TEIKN. P.S.M. JOHANNSS.	BR.
GRUNNMUND A.H.E.D.	REIKN.	VERK NR.
	BAND Jón Jóhannsson	TEIKN. NR. 103
TEIKNISTOFAN DUNHAGA REYKJAVÍK		SÍMI 24377