


S

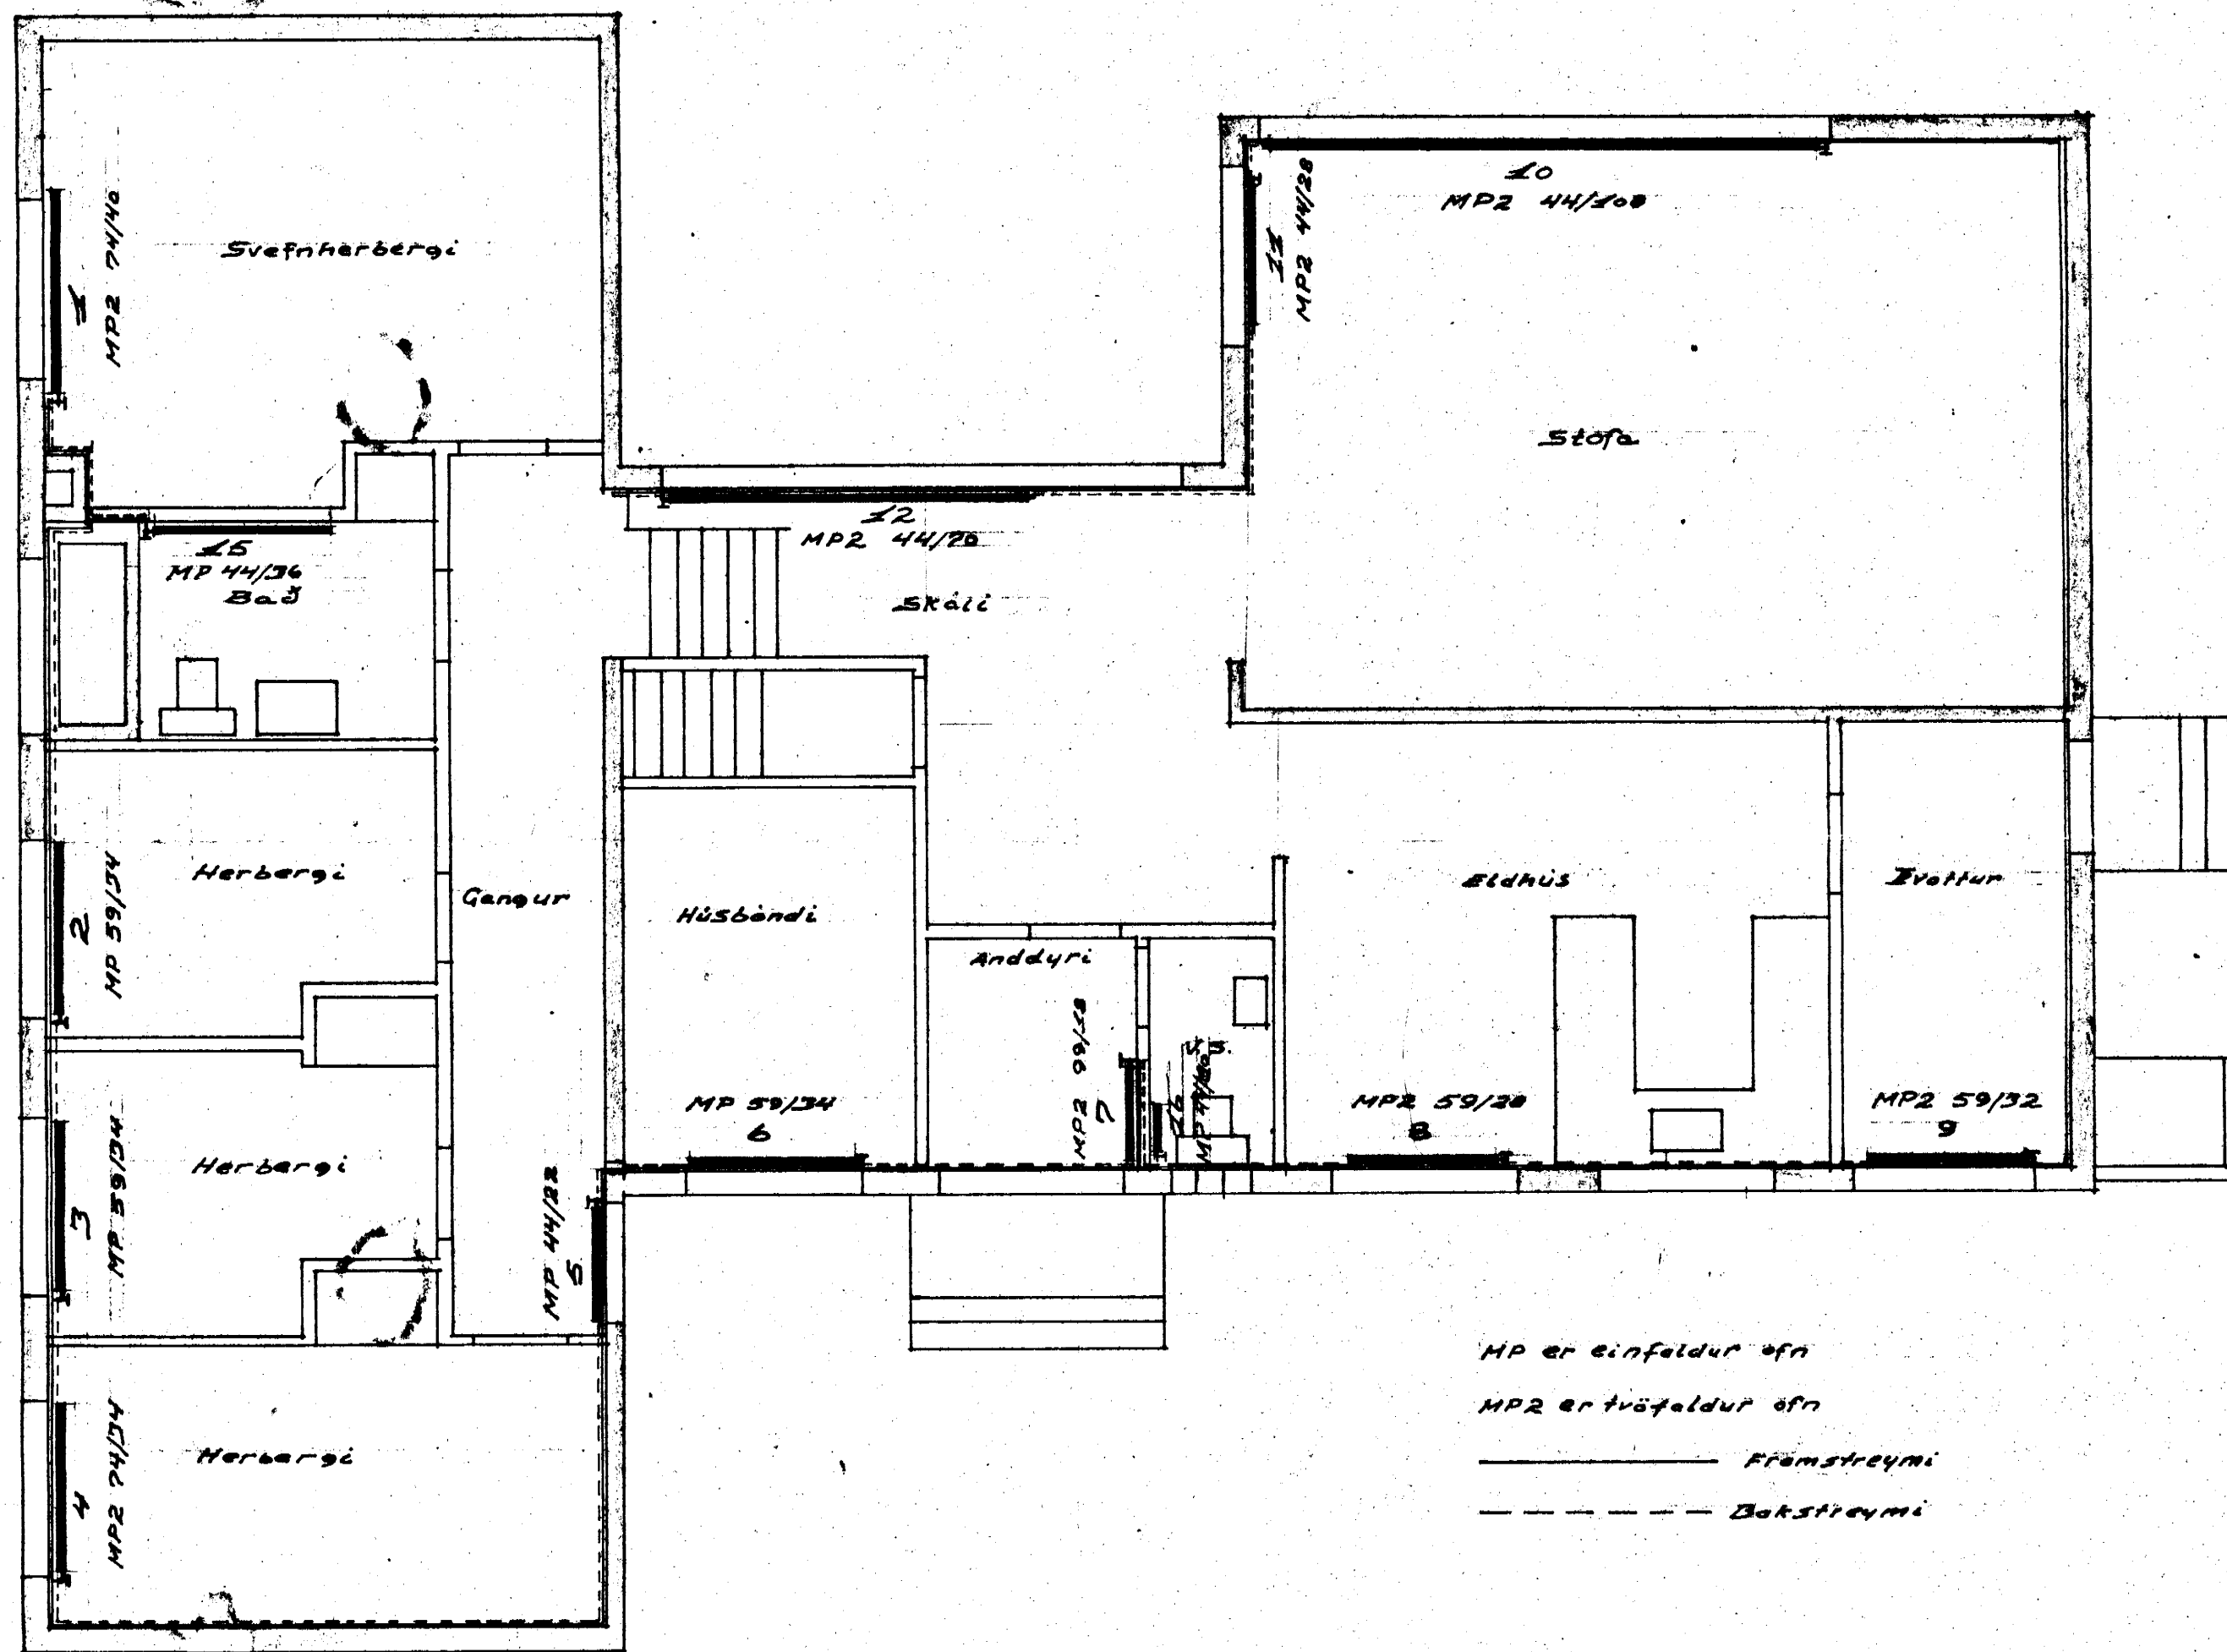

| | | |
|----------------------------------|----------------------------|--------------------|
| VERKEFNI Hólavegur 15, Dalvík | MÁL 2.50 | DAGB. 31-10 '66 |
| Hitalögn, grunnmál 2 hæð | TEIKN. 9.p. | BR. |
| | REIKN. | VERK NR. 1066 |
| | SAMB. <i>B. Linnarsson</i> | TEIKN. NR. 7.02 |
| TEIKNISTOFAN DUNHAGA REYKJAVÍK | | SÍMI 24377 |