



S

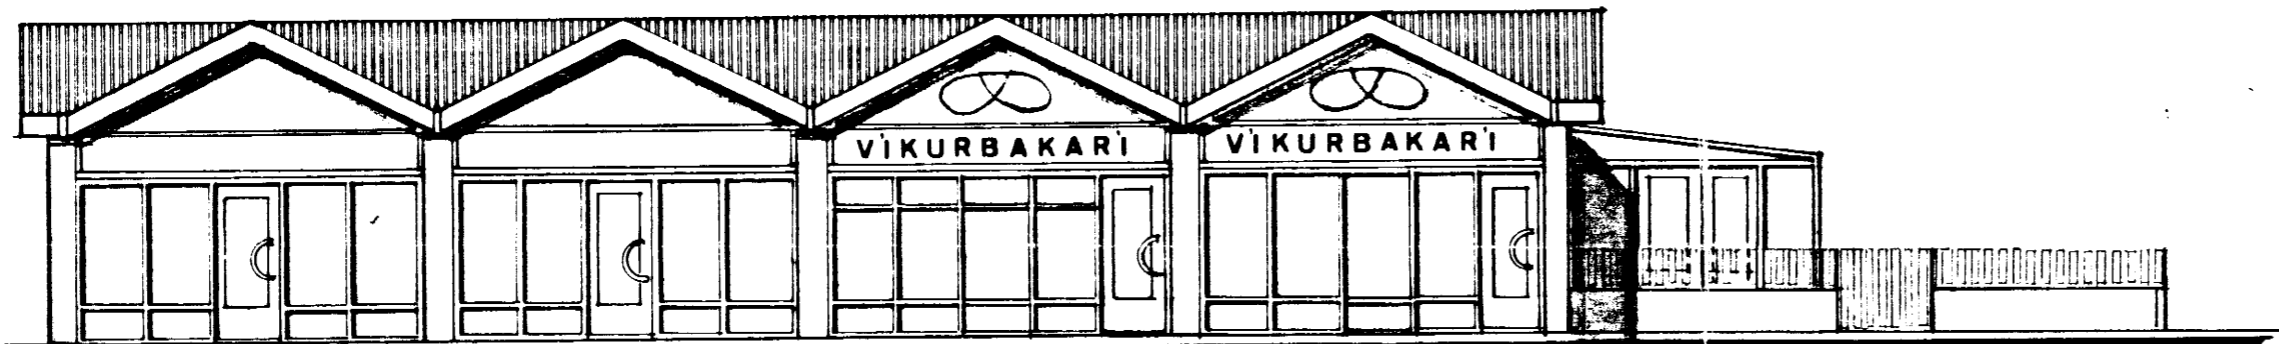


VESTUR


NORÐUR

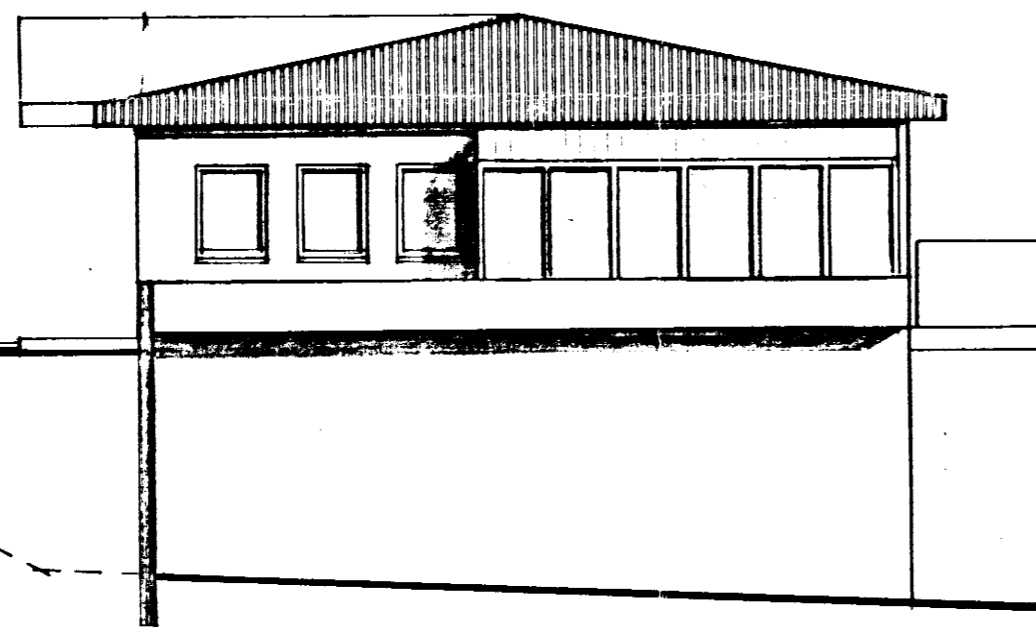

SUÐUR

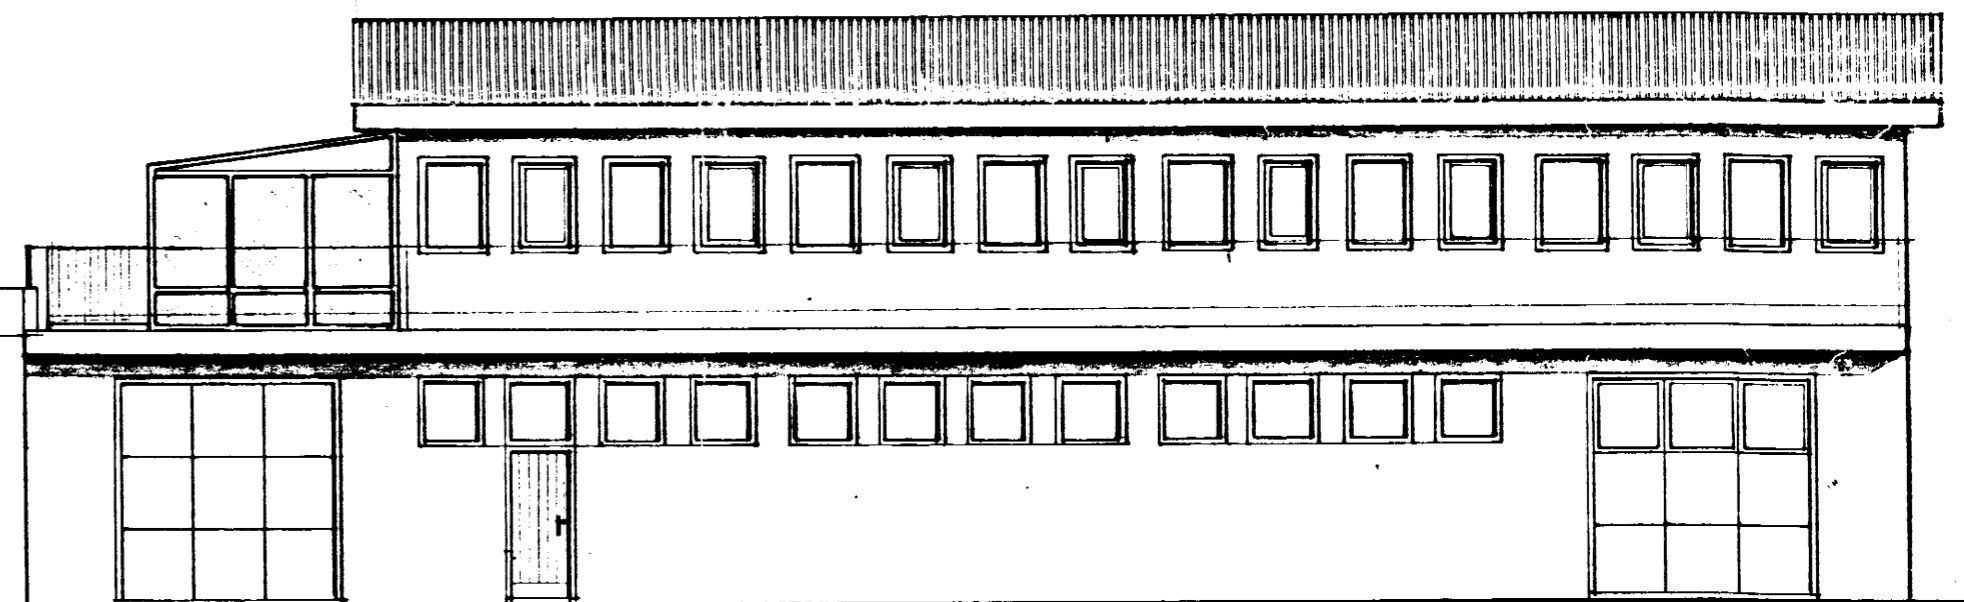


AUSTUR

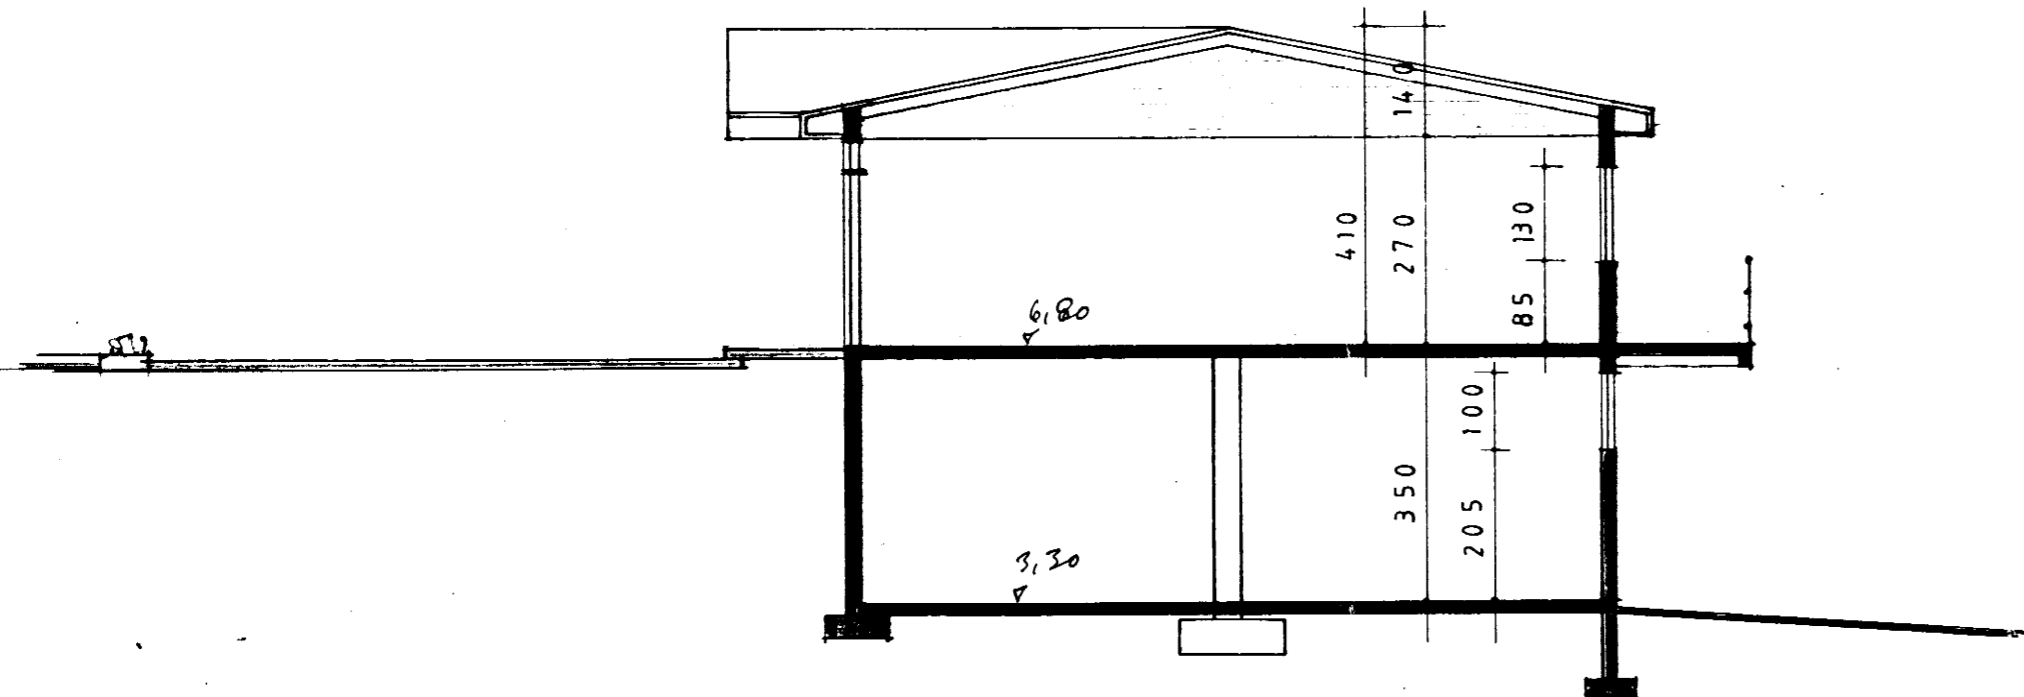

SNEIÐING A - A

VERK

Heimabítt 5,
VIKURBAKARI DALVIK

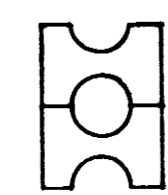

HEITI ÚTLITSMYNDIR, SNEIÐING.

MKV 1:100

DAGS ÁG. 1985 REIKN

Hauks Haraldsson

TEIKN *DSF*
YFIRF

TEIKN NR

4

VERK

TEIKNISTOFA HAUKS HARALDSSONAR S.F.
KAUPANGI - AKUREYRI - SÍMI 96 - 23202