

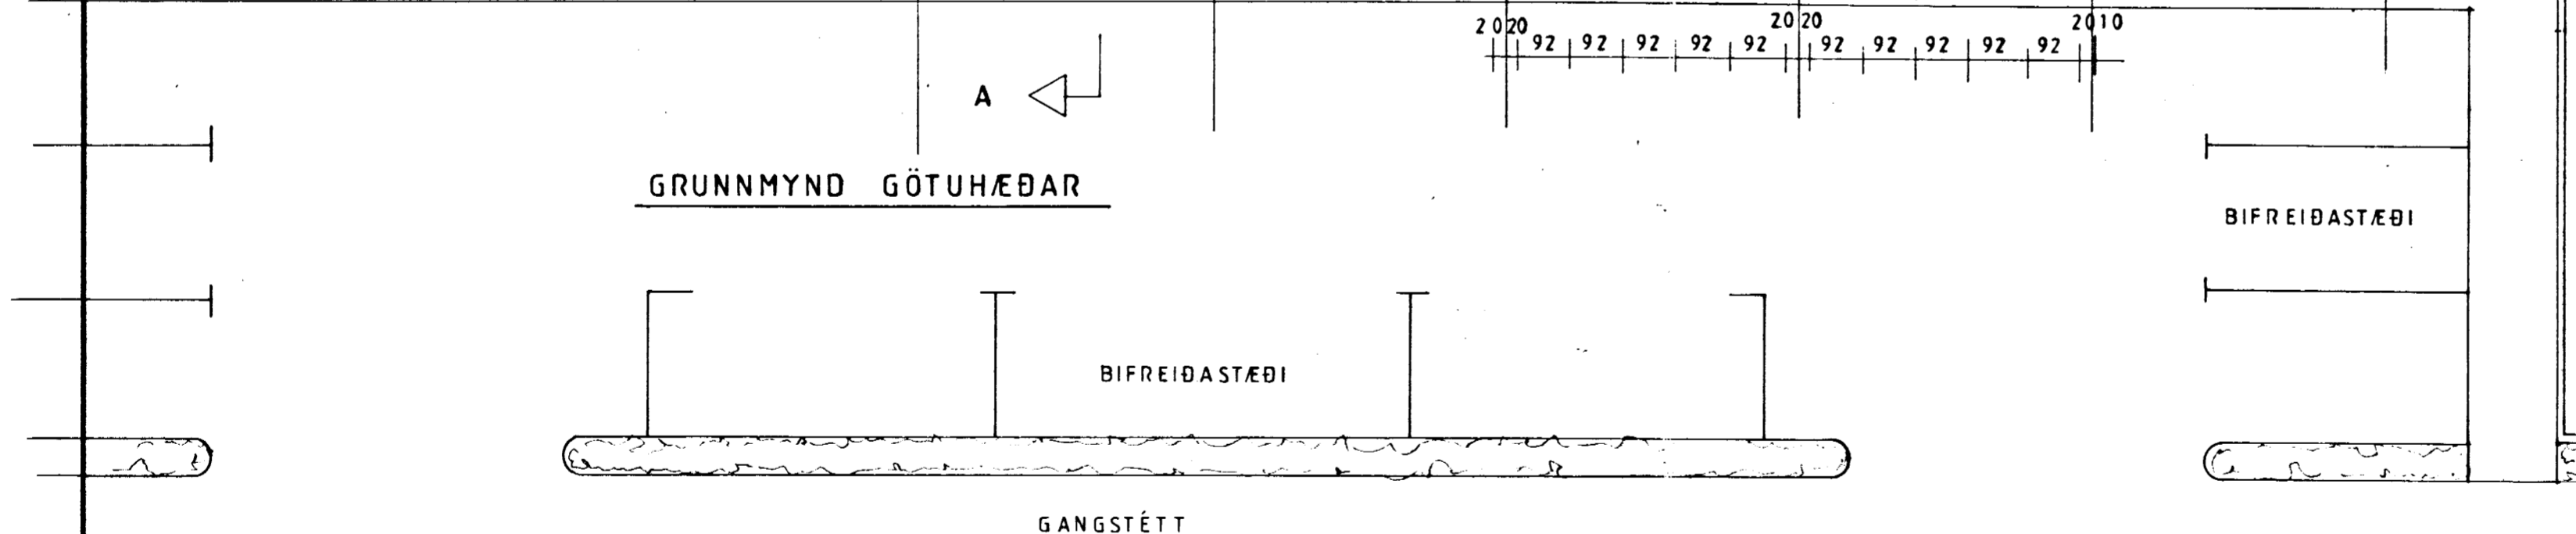
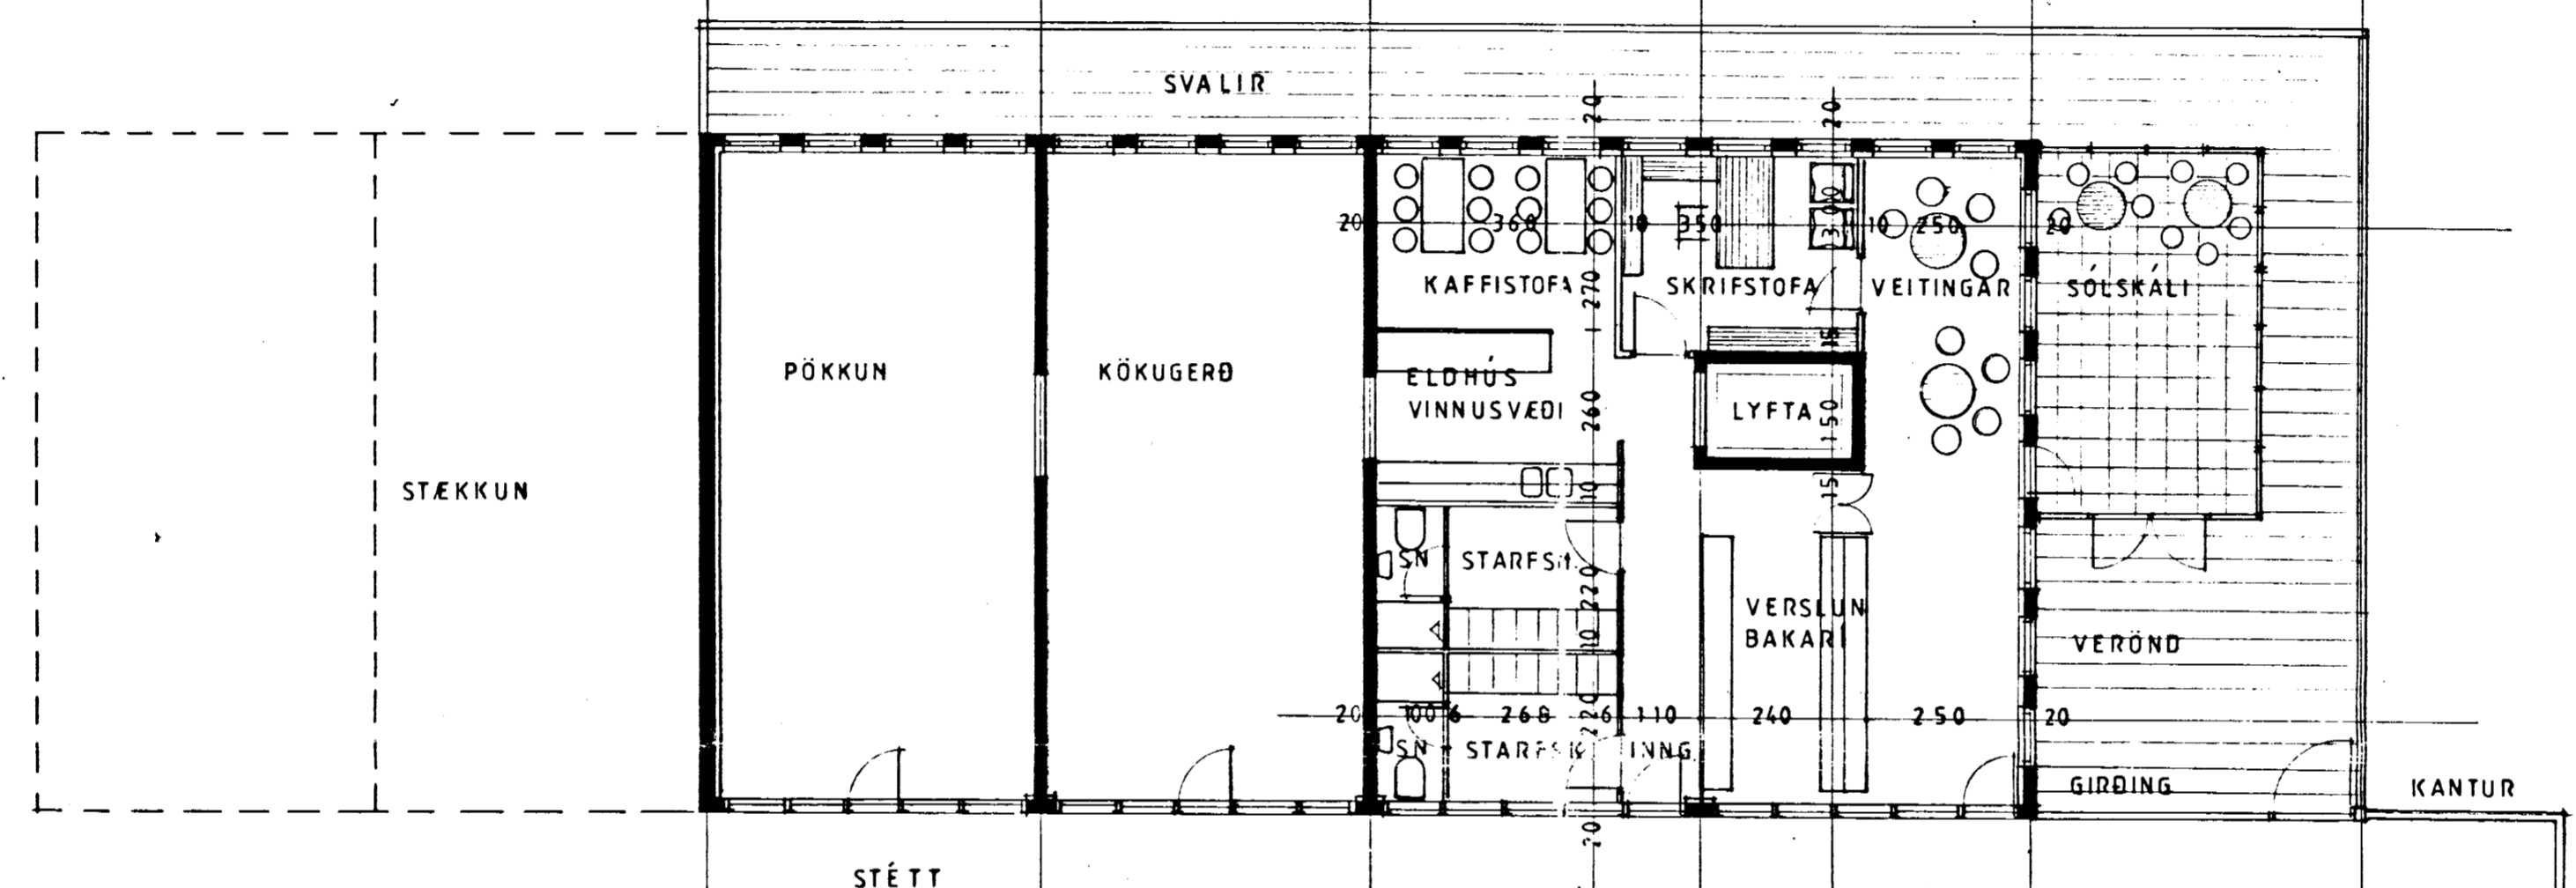


S

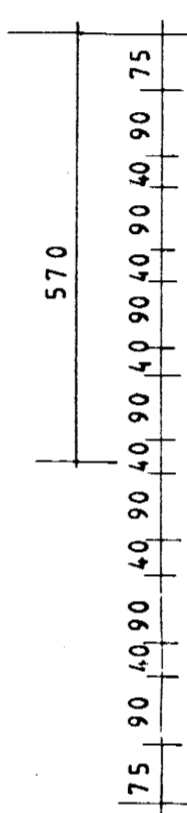

3 OCT 1985

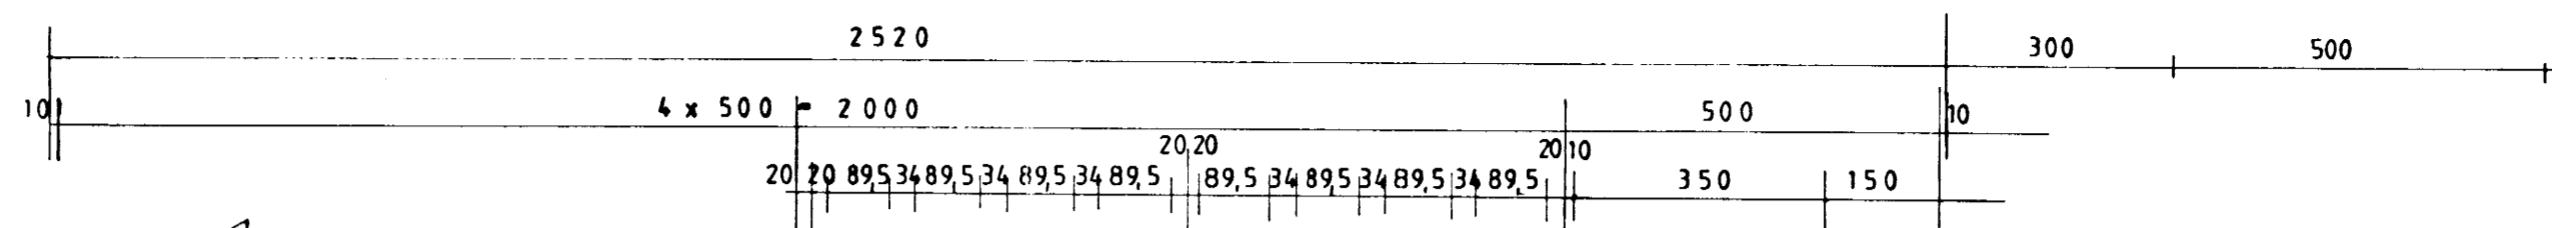

Haraldur

VERK

VIKURBAKARÍ DALVIK

Hafnarbratt 5

	HEITI GRUNNMYND GÖTUHÆÐ	TEIKN. NR
	MKV 1:100 DAGS ÁG. 1985 REIKN YFIRF	3

TEIKNISTOFA HAUKS HARALDSSONAR S.F.
KAUPANGI - AKUREYRI - Sími 96 - 23202