




GRUNNMYND efri hæðar 1:50

SKÝRINGAR:
 Almennar skýringar sjá teikningu nr. V0.
 Sjá einnig teikningu nr. V01.

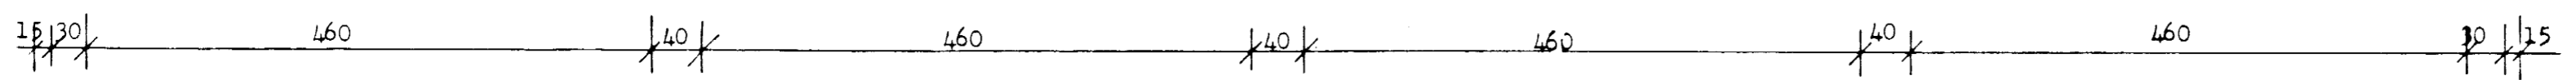

BREYTING Í JANÚAR 1992
 TANNLÆKNASTÓFA

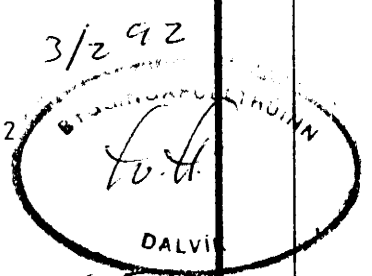

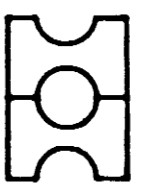VERK 	VÍKURBAKARÍ, Dalvík. <i>Hafna búi 5</i>		TEIKN NR V02
	HEITI <i>Frárennslisögn efri hæð.</i> MKV 1:50	DAGS <i>jan.'87</i>	TEIKN A.B. REIKN A.B. YFIR
TEIKNISTOFA HAUKS HARALDSSONAR S.F. KAUPANGI - AKUREYRI - SÍMI 96 - 23202			