


**GRUNNMYND efri hæðar 1:50**

**SKYRINGAR:**

Almennar skýringar sjá teikningu nr. V0.  
Sjá einnig teikningar nr. V06 og V08.



BREYTING Í JANÚAR 1992,  
TANNLÆKNASTOFA.

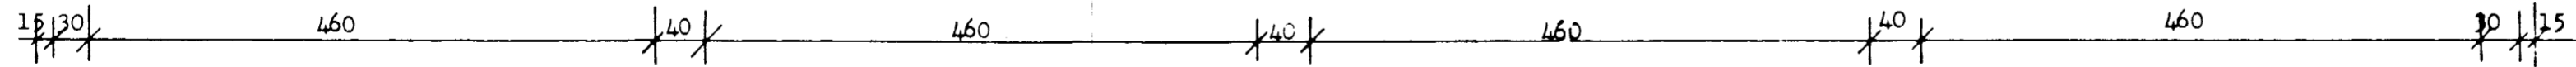

	VERK	<b>VÍKURBAKARÍ, Dalvík.</b> <i>Hauks Haraldsson 5</i>		TEIKN. NR.
	HEITI	Hitalögn, grunnmynd efri hæð.	TEIKN A.B	<b>V07</b>
	MKV	1:50	DAGS jan.'87 REIKN A.B YFIRF	
<b>TEIKNISTOFA HAUKS HARALDSSONAR S.F.</b>				VERK
KAUPANGI - AKUREYRI - SÍMI 96 - 23202				