
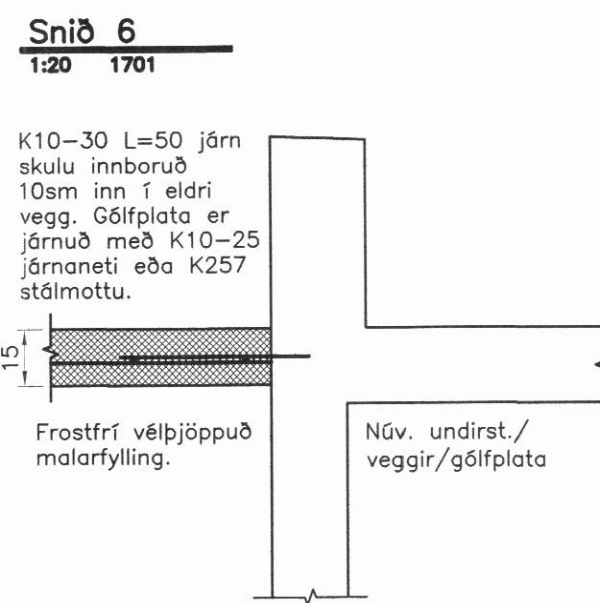
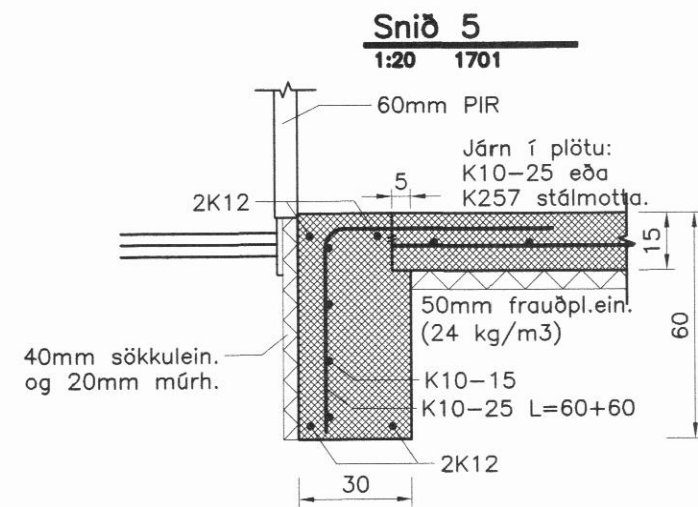
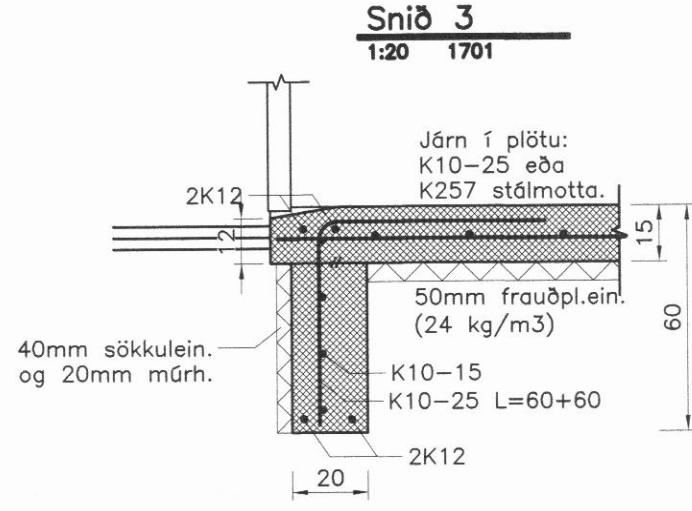
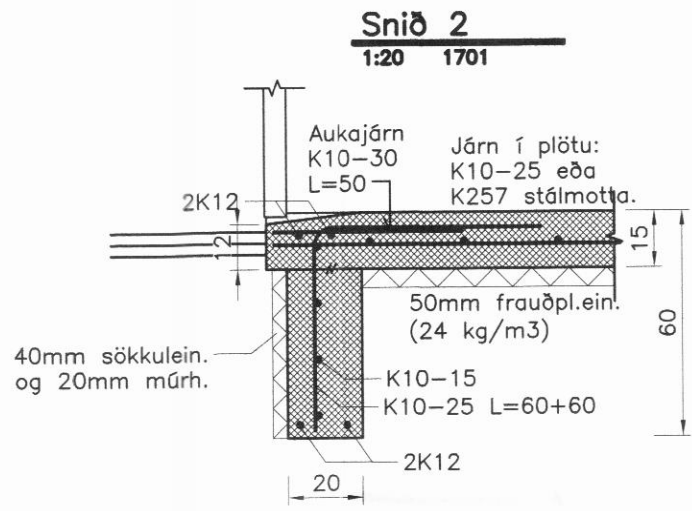
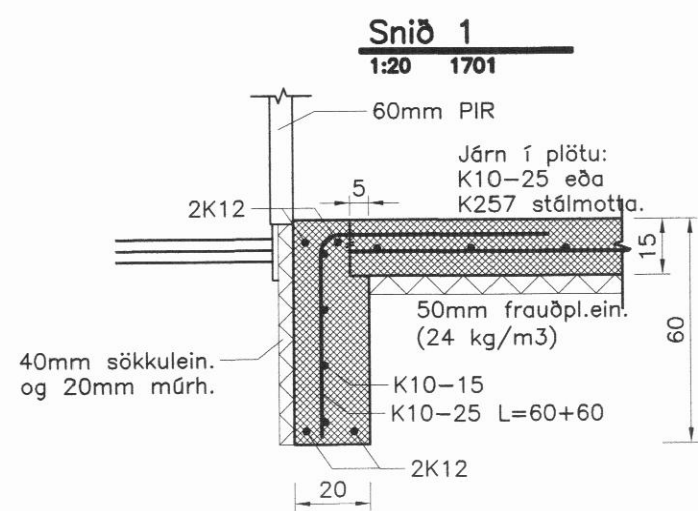
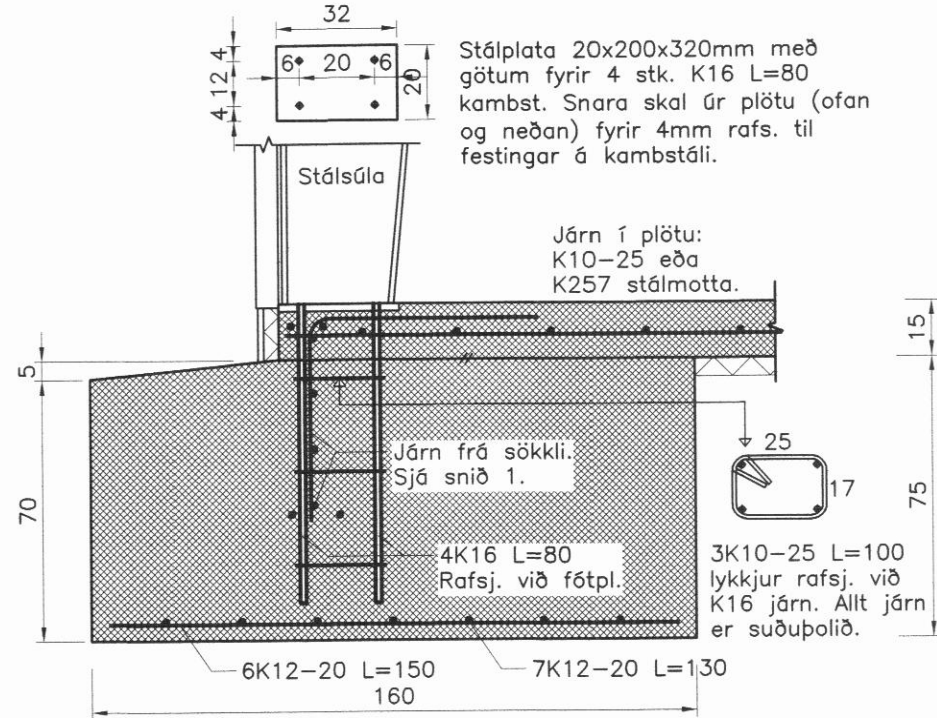


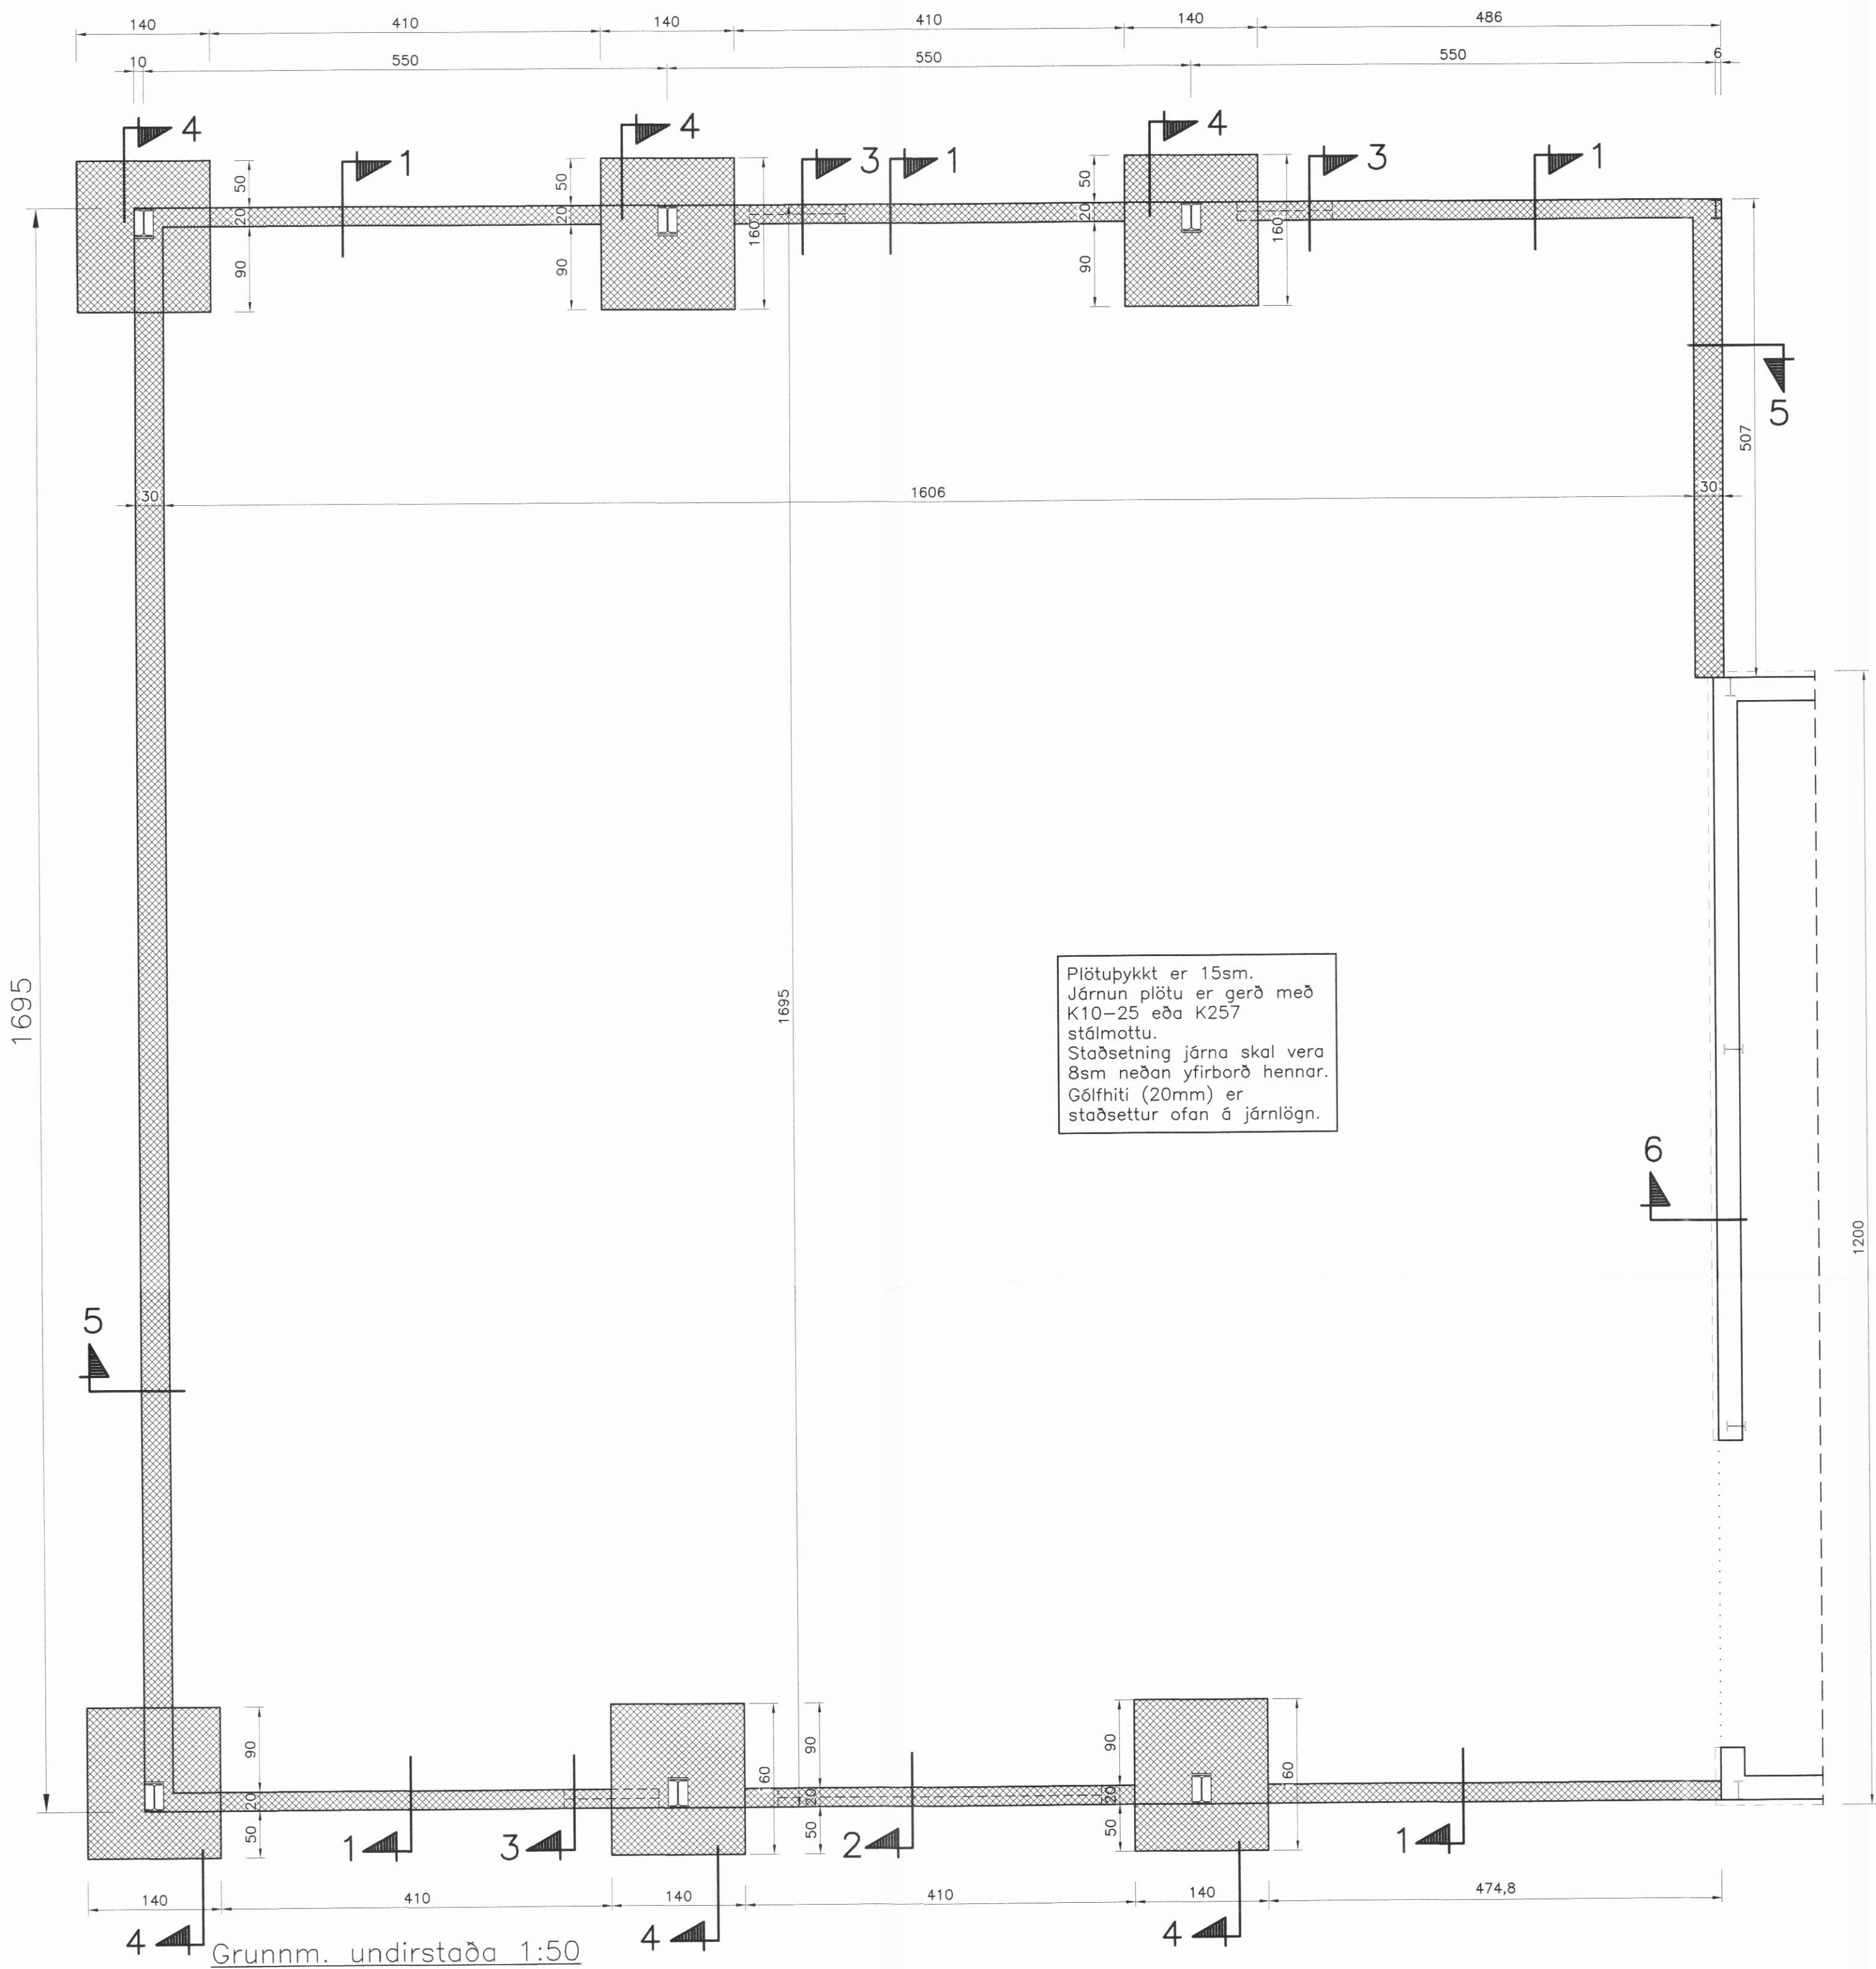

Ath.
Sjá almennar skýringar á teikningu nr. 1700.

NR	DAGS	BREYTING
A		
B		
C		

H.S.Á. TEIKNISTOFA
HSA Teiknistofa ehf. · SUNNUHLÍÐ 12 · 603 AKUREYRI · kt. 580509-0290
sími 464-6800 · fax 464-6801 · harsa@harsa.is · www.harsa.is

VERKJETT	HEITI TEIKNINGAR	VERK NR	TEIKN. NR	1701	KVAREI	1:50/1:20	DAGS	22.09.2016
VERK NR	14-504	TEIKN. NR	1701	KVAREI	1:50/1:20	DAGS	22.09.2016	
HANNAD	HÁ	TEIKNAD	HÁ	YFIRFARID	BREYTING			
HARALDUR S. ARNASON · kt. 130149-2519	STEINJÓHAN H. JOGNAVALDSSON · kt. 140174-3769							