



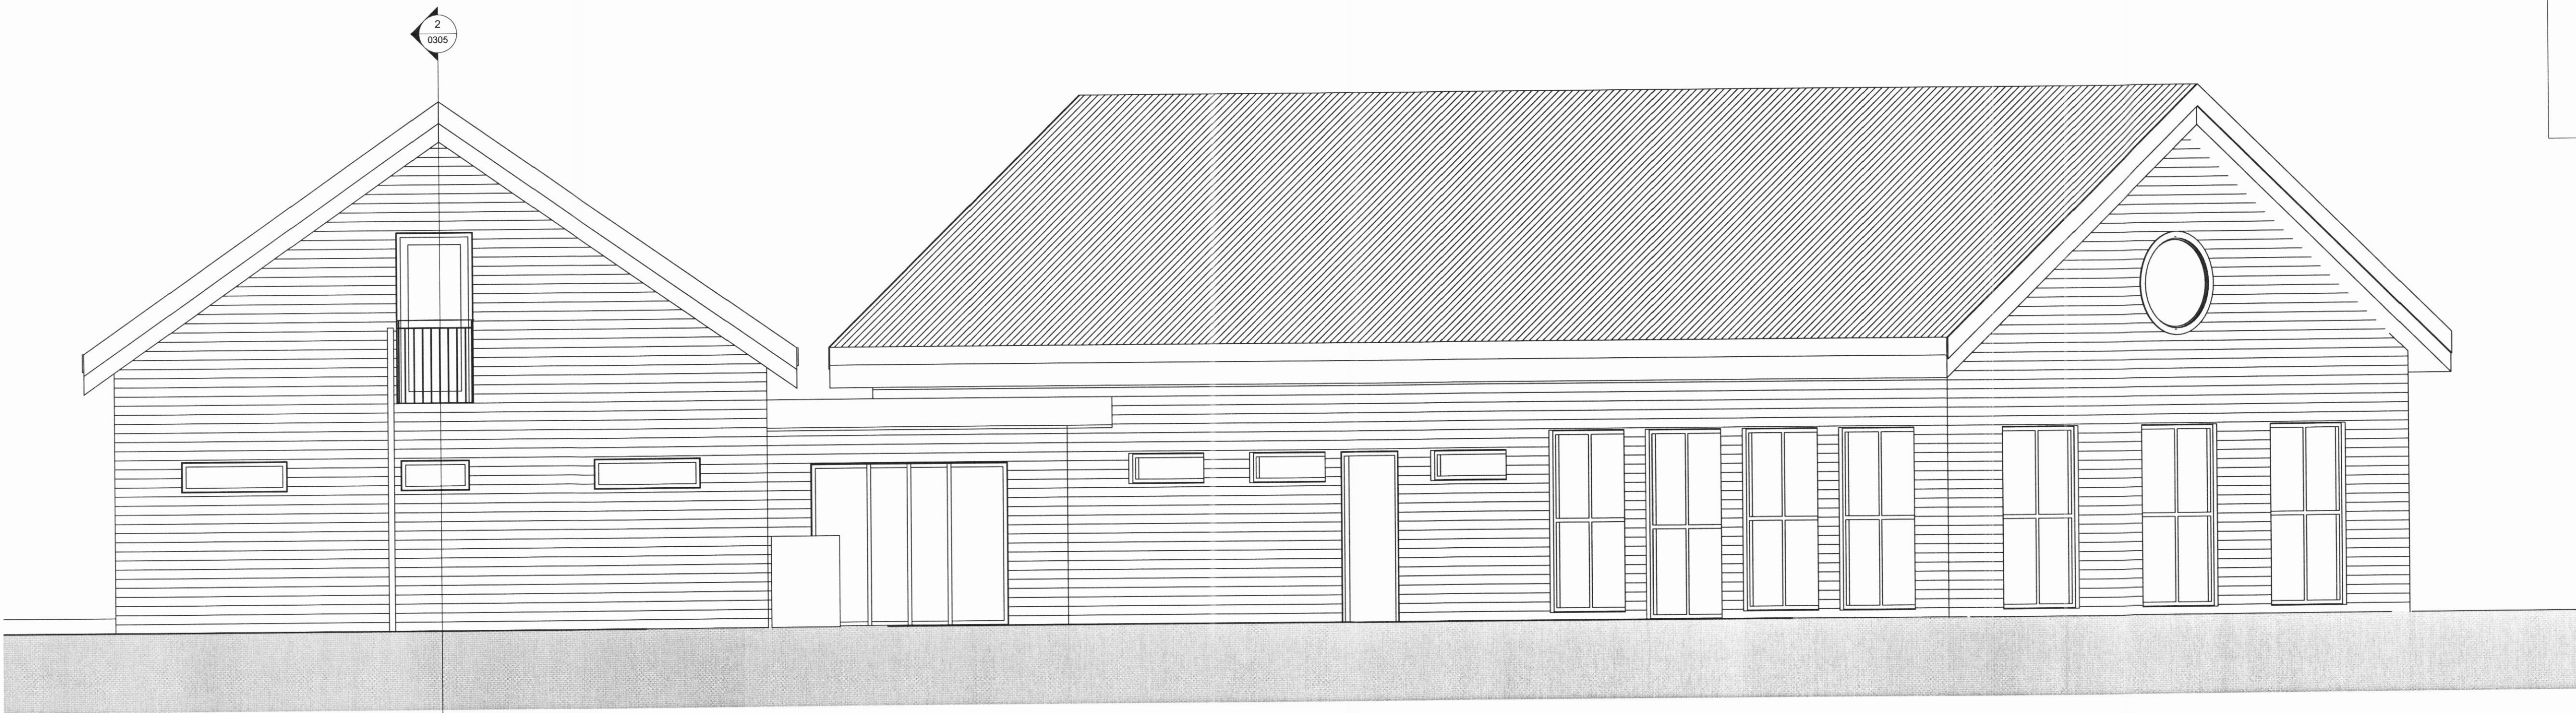

1 SUDUR 50
1 : 50

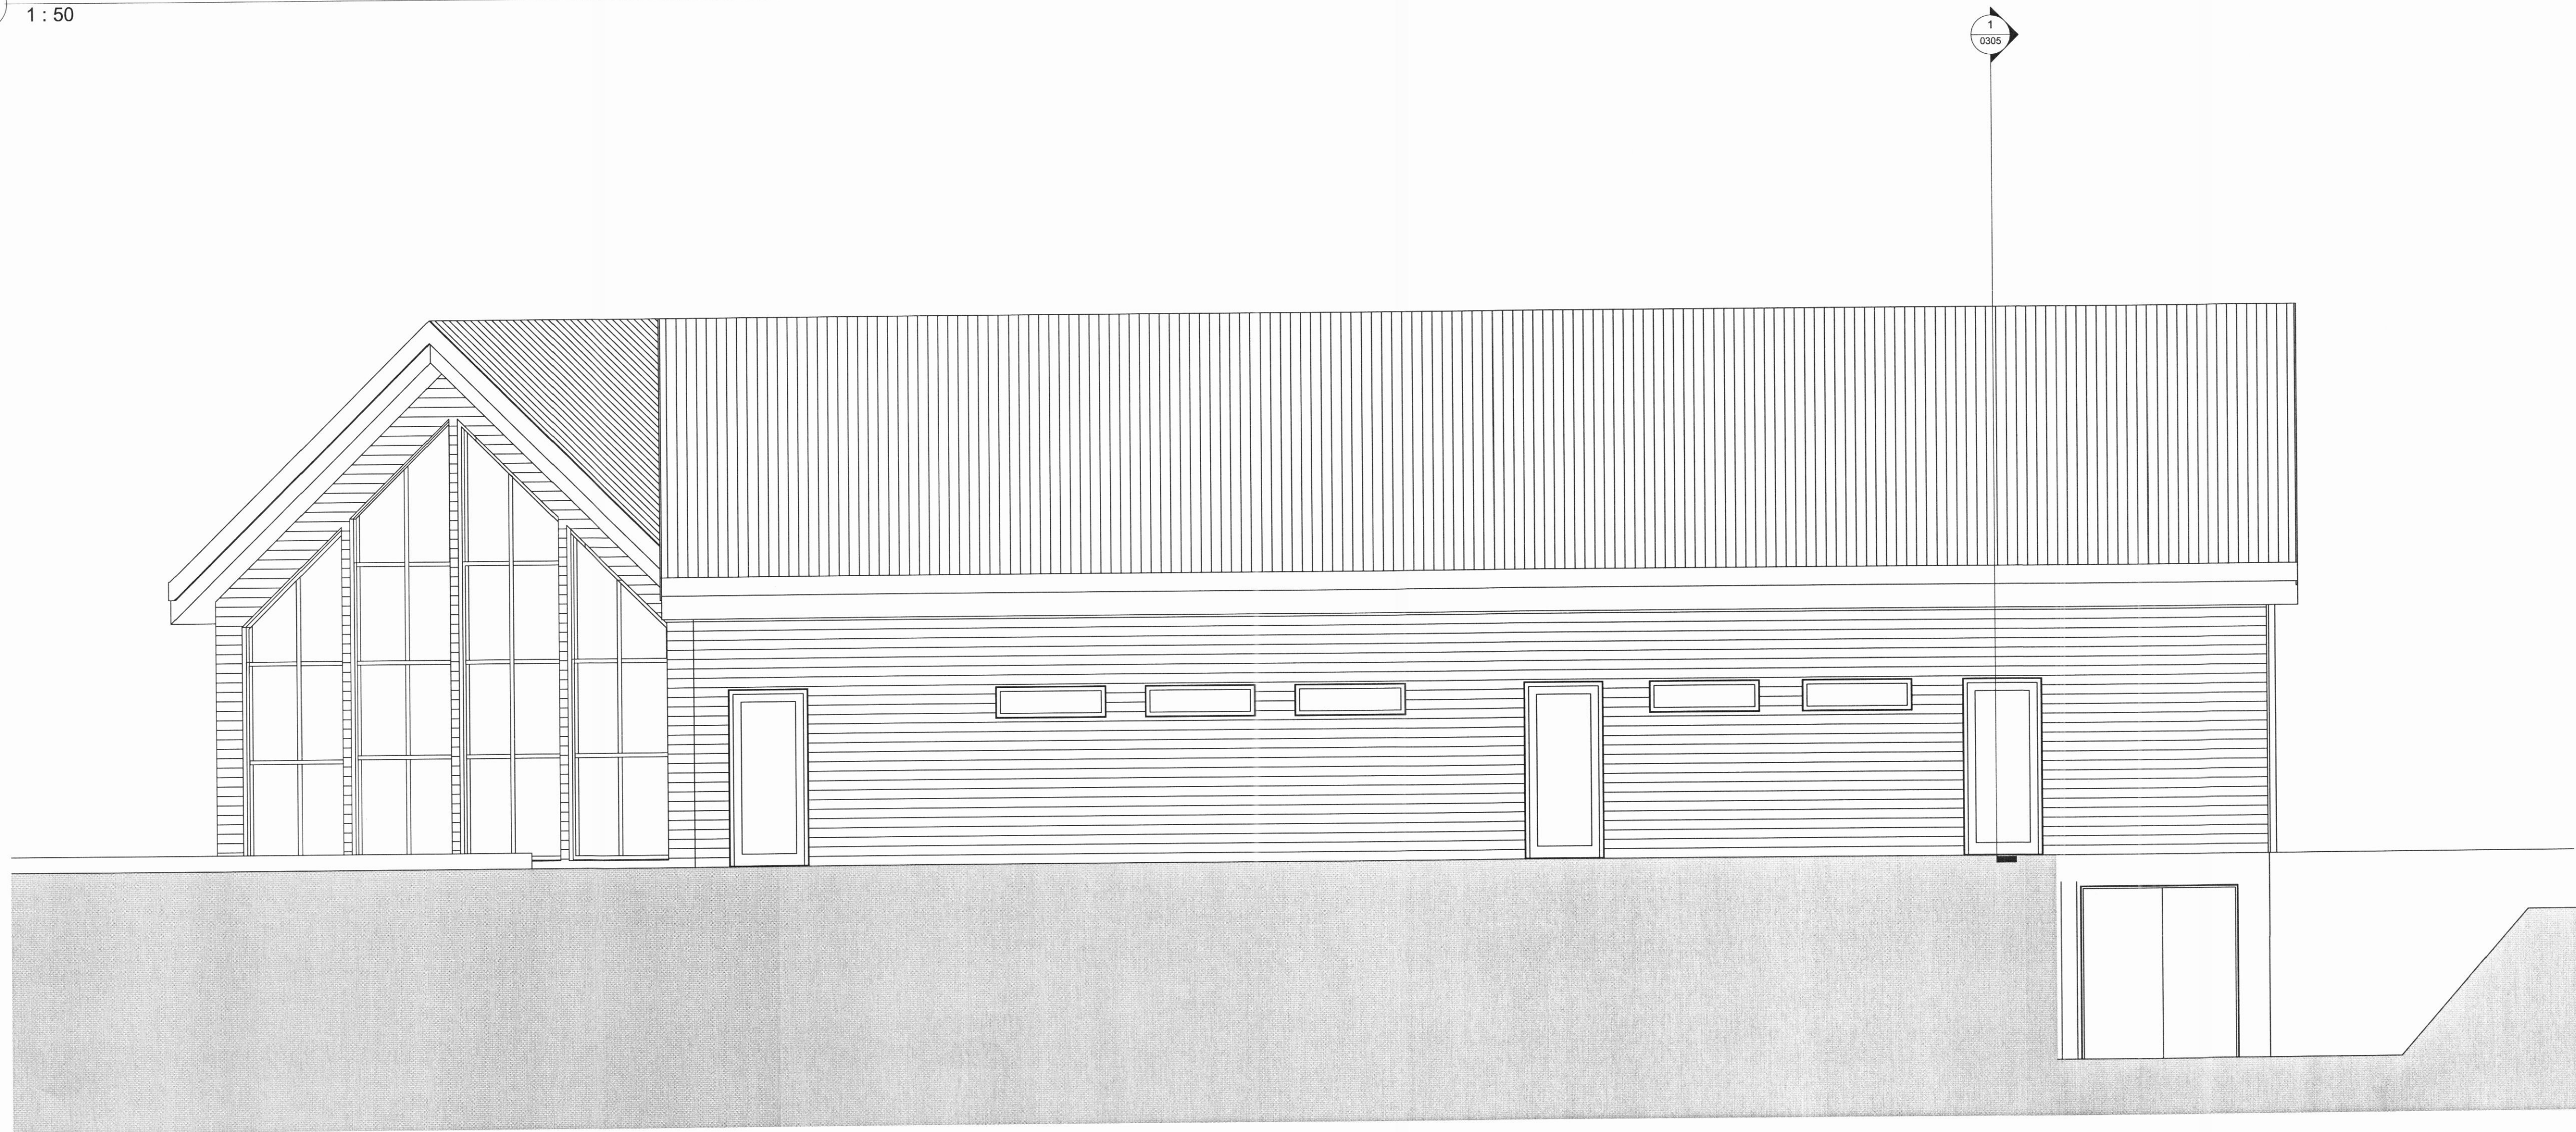

2 VESTUR 50
1 : 50

BREYTINGAR			
NR.	DAGS.	BREYTING	SP.



VERKNR.

1430

HÖNNUN - SKIPULAG - RÁÐGJÖF

LAUGARVEGUR 168

105 REYKJAVÍK

ICELAND

TEL: +354 6919115

TEL: +354 5513107

telli@hughrif.is

ÞORLEIFUR EGGERTSSON ARKIT FAL

KT: 040163-4849

VERK
Björbóð Kalda
Hinriksmýri

TEIKNING
Útlit
Suður og vestur

KVARDI

1:50

YFIRFARID:

ÞE

DAGS.

26.10.2016

TEIKNING NR.

TEIKNAD AF

Þorleifi Eggertssyni

0304