



VESTUR.

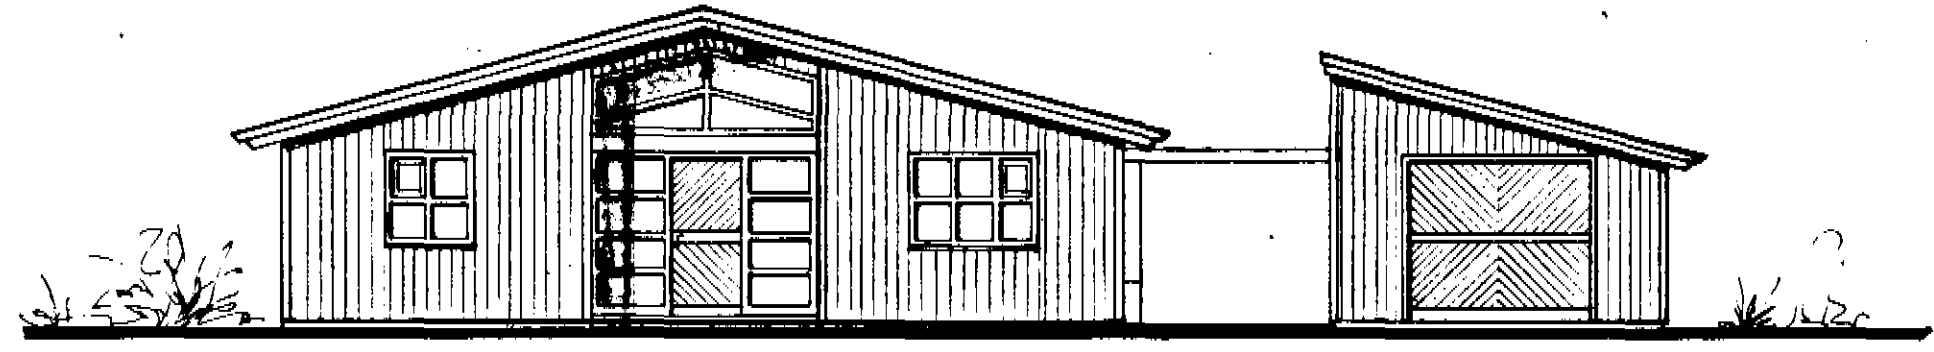


AUSTUR

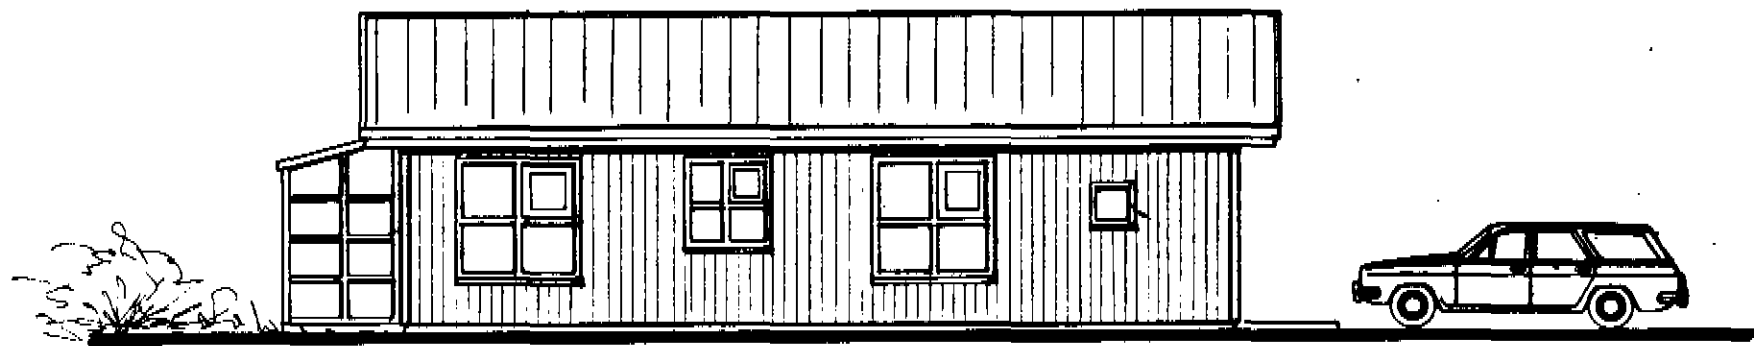


SUÐUR



NORÐUR

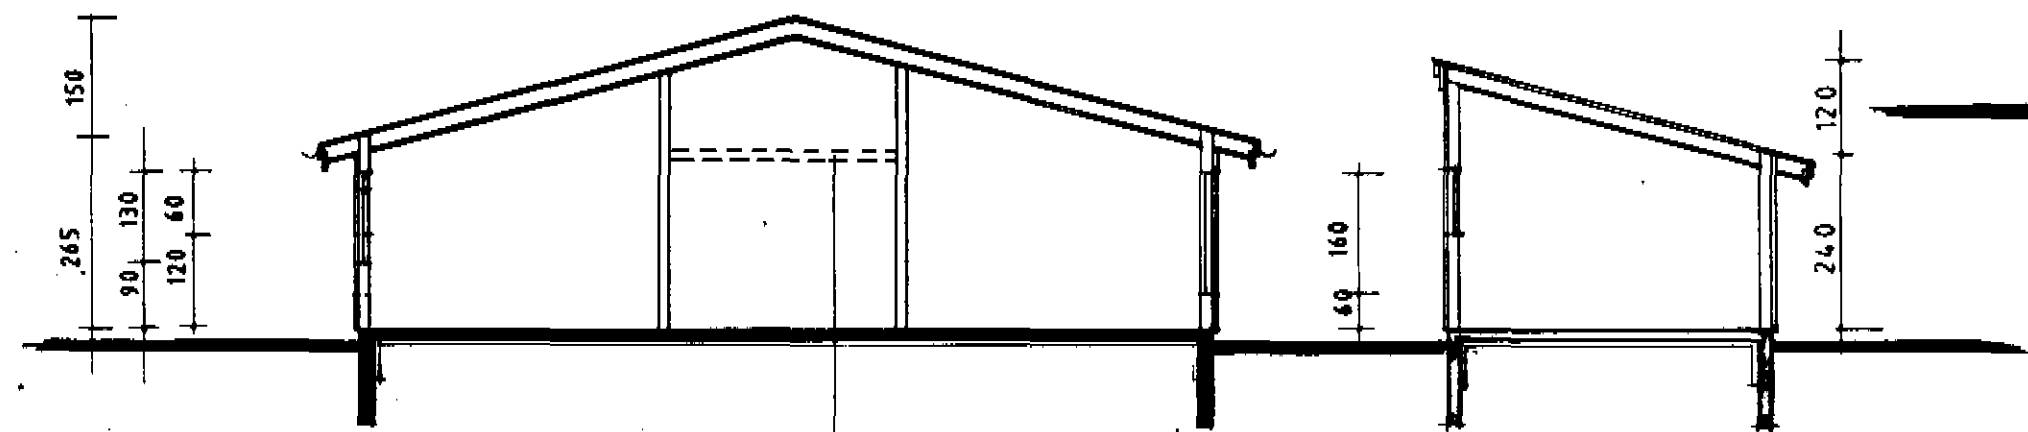


SNEIÐING A-A

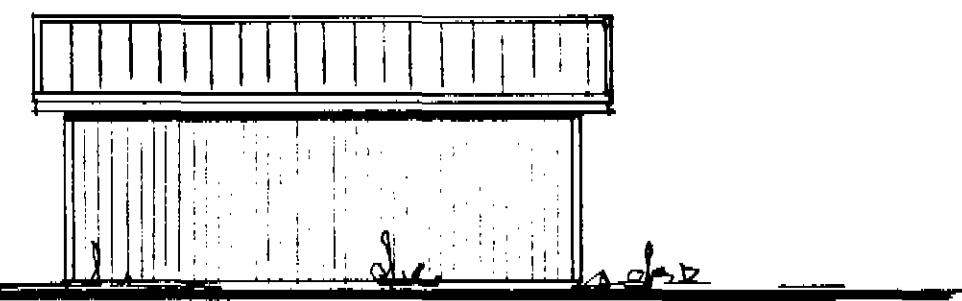

NORÐUR BÍLG.

**BÖGGVISBRAUT 8**

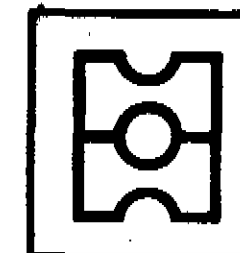

HEITI ÚTLITSMYNDIR,  
SNEIÐING  
*Hauks Haraldsson*

**teiknistofa**

DAGS. JÚLÍ 1990  
MKV. 1:100  
TEIKN. HH. DAG.  
VERK

A02

**HAUKS HARALDSSONAR SF.**  
KAUPANGI AKUREYRI SÍMI 96 23202