



Heldur Hraugsson Arvegur 5


Samþykkt á fundi
byggingamefndar
11/2 1964
Þórogr Jónsson

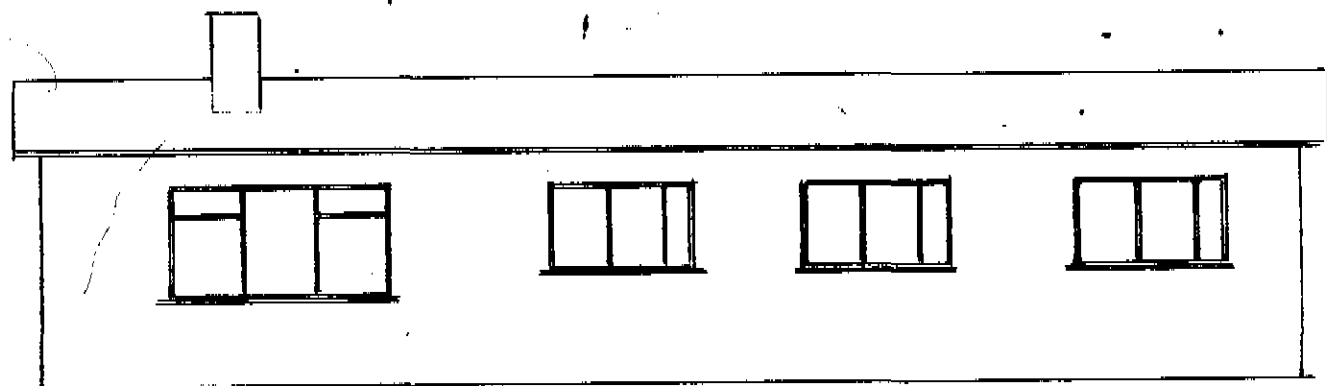


Sudur

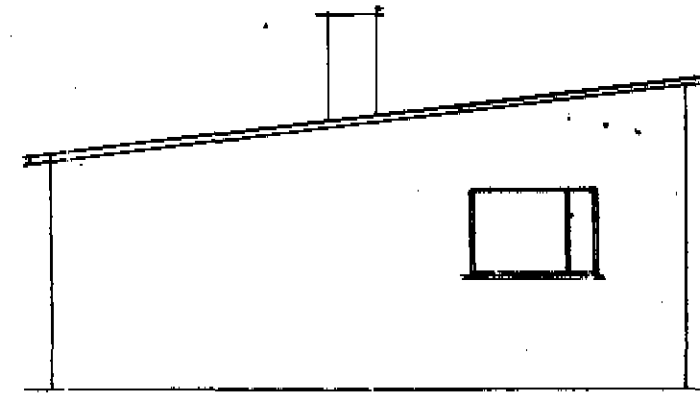


Austur

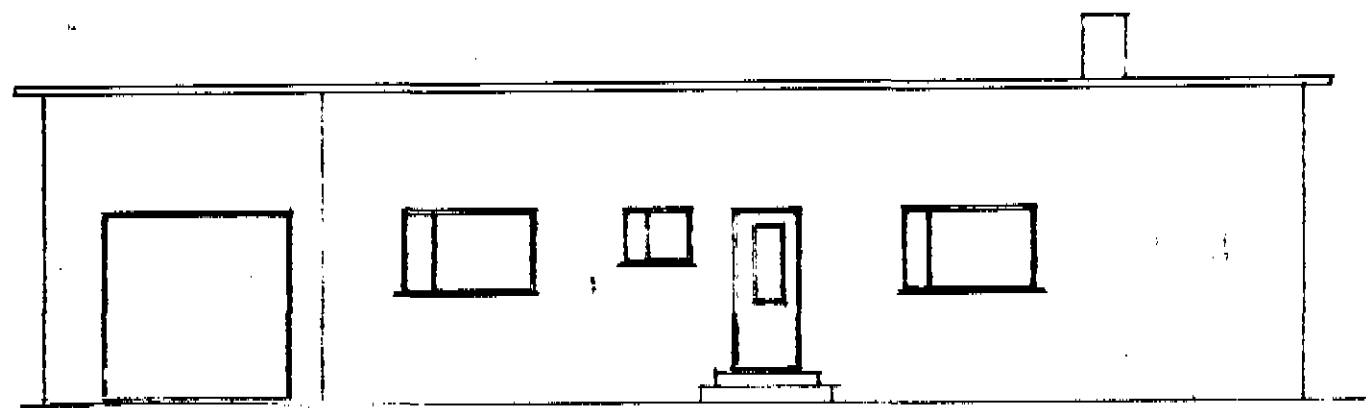


Norður

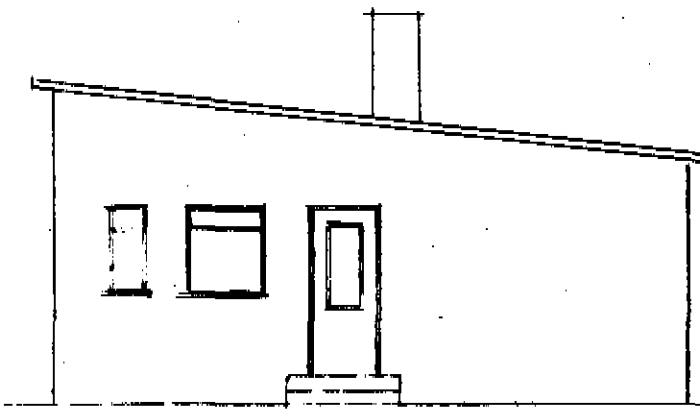

Vestur

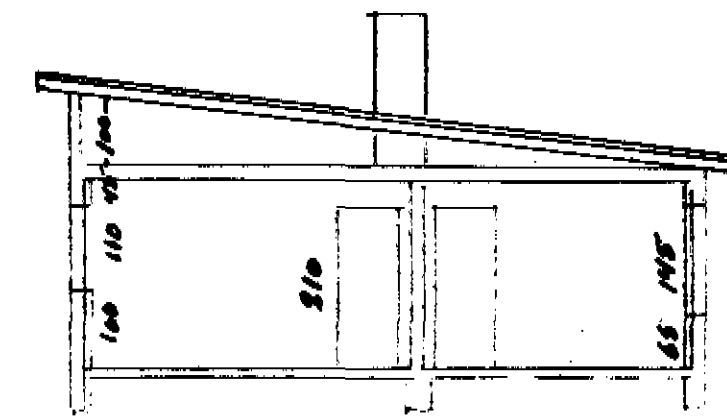

1666

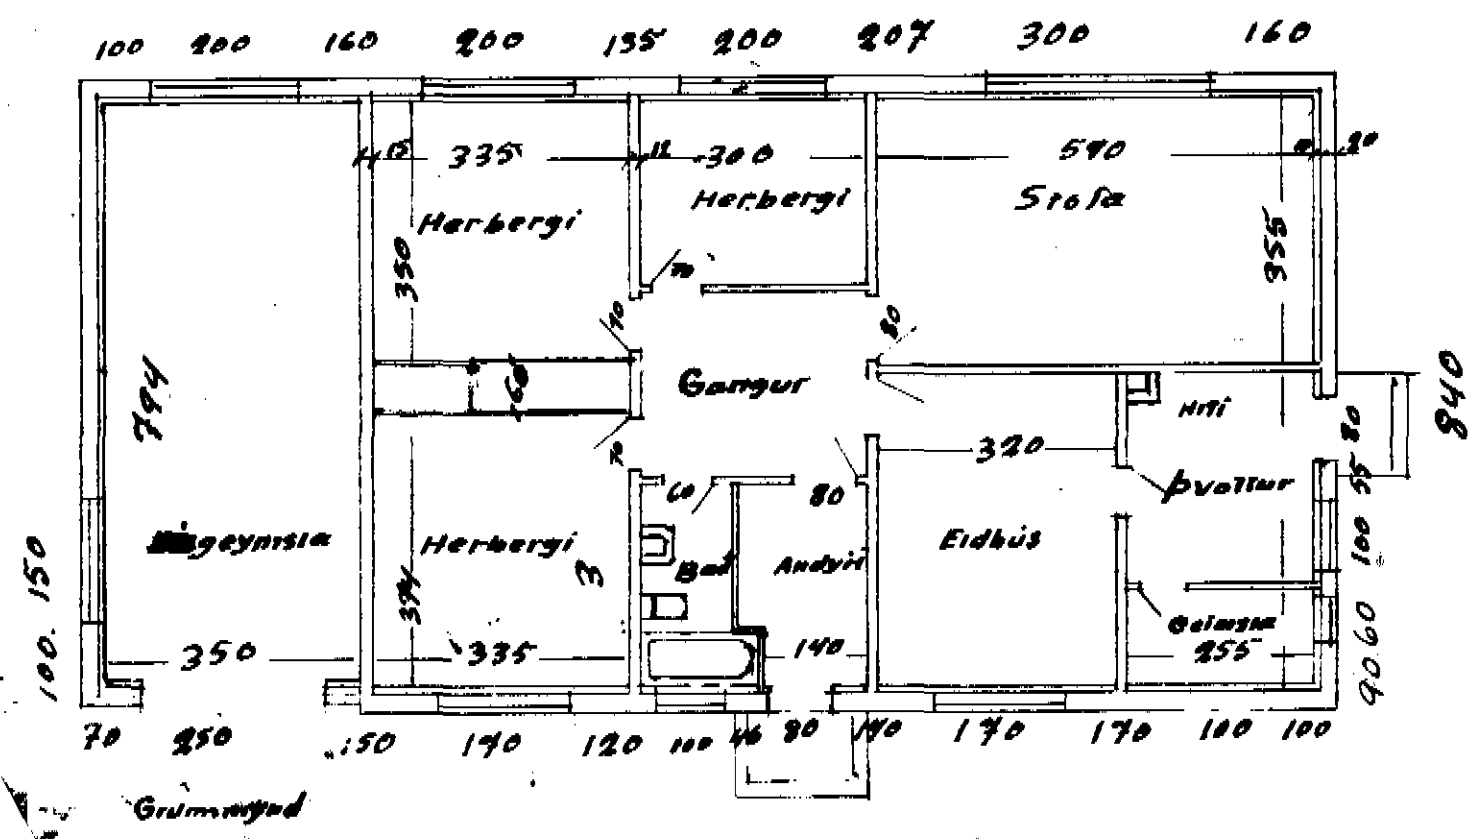

ASVEGUR 5

APRIL 1964

MÁL 1:100

Heldur Hraugsson