


SAMPRKAT TILYOGINGUNNEFND  
 02 NOV 1988  
 DALVIKUR  
 06 SEP 1989

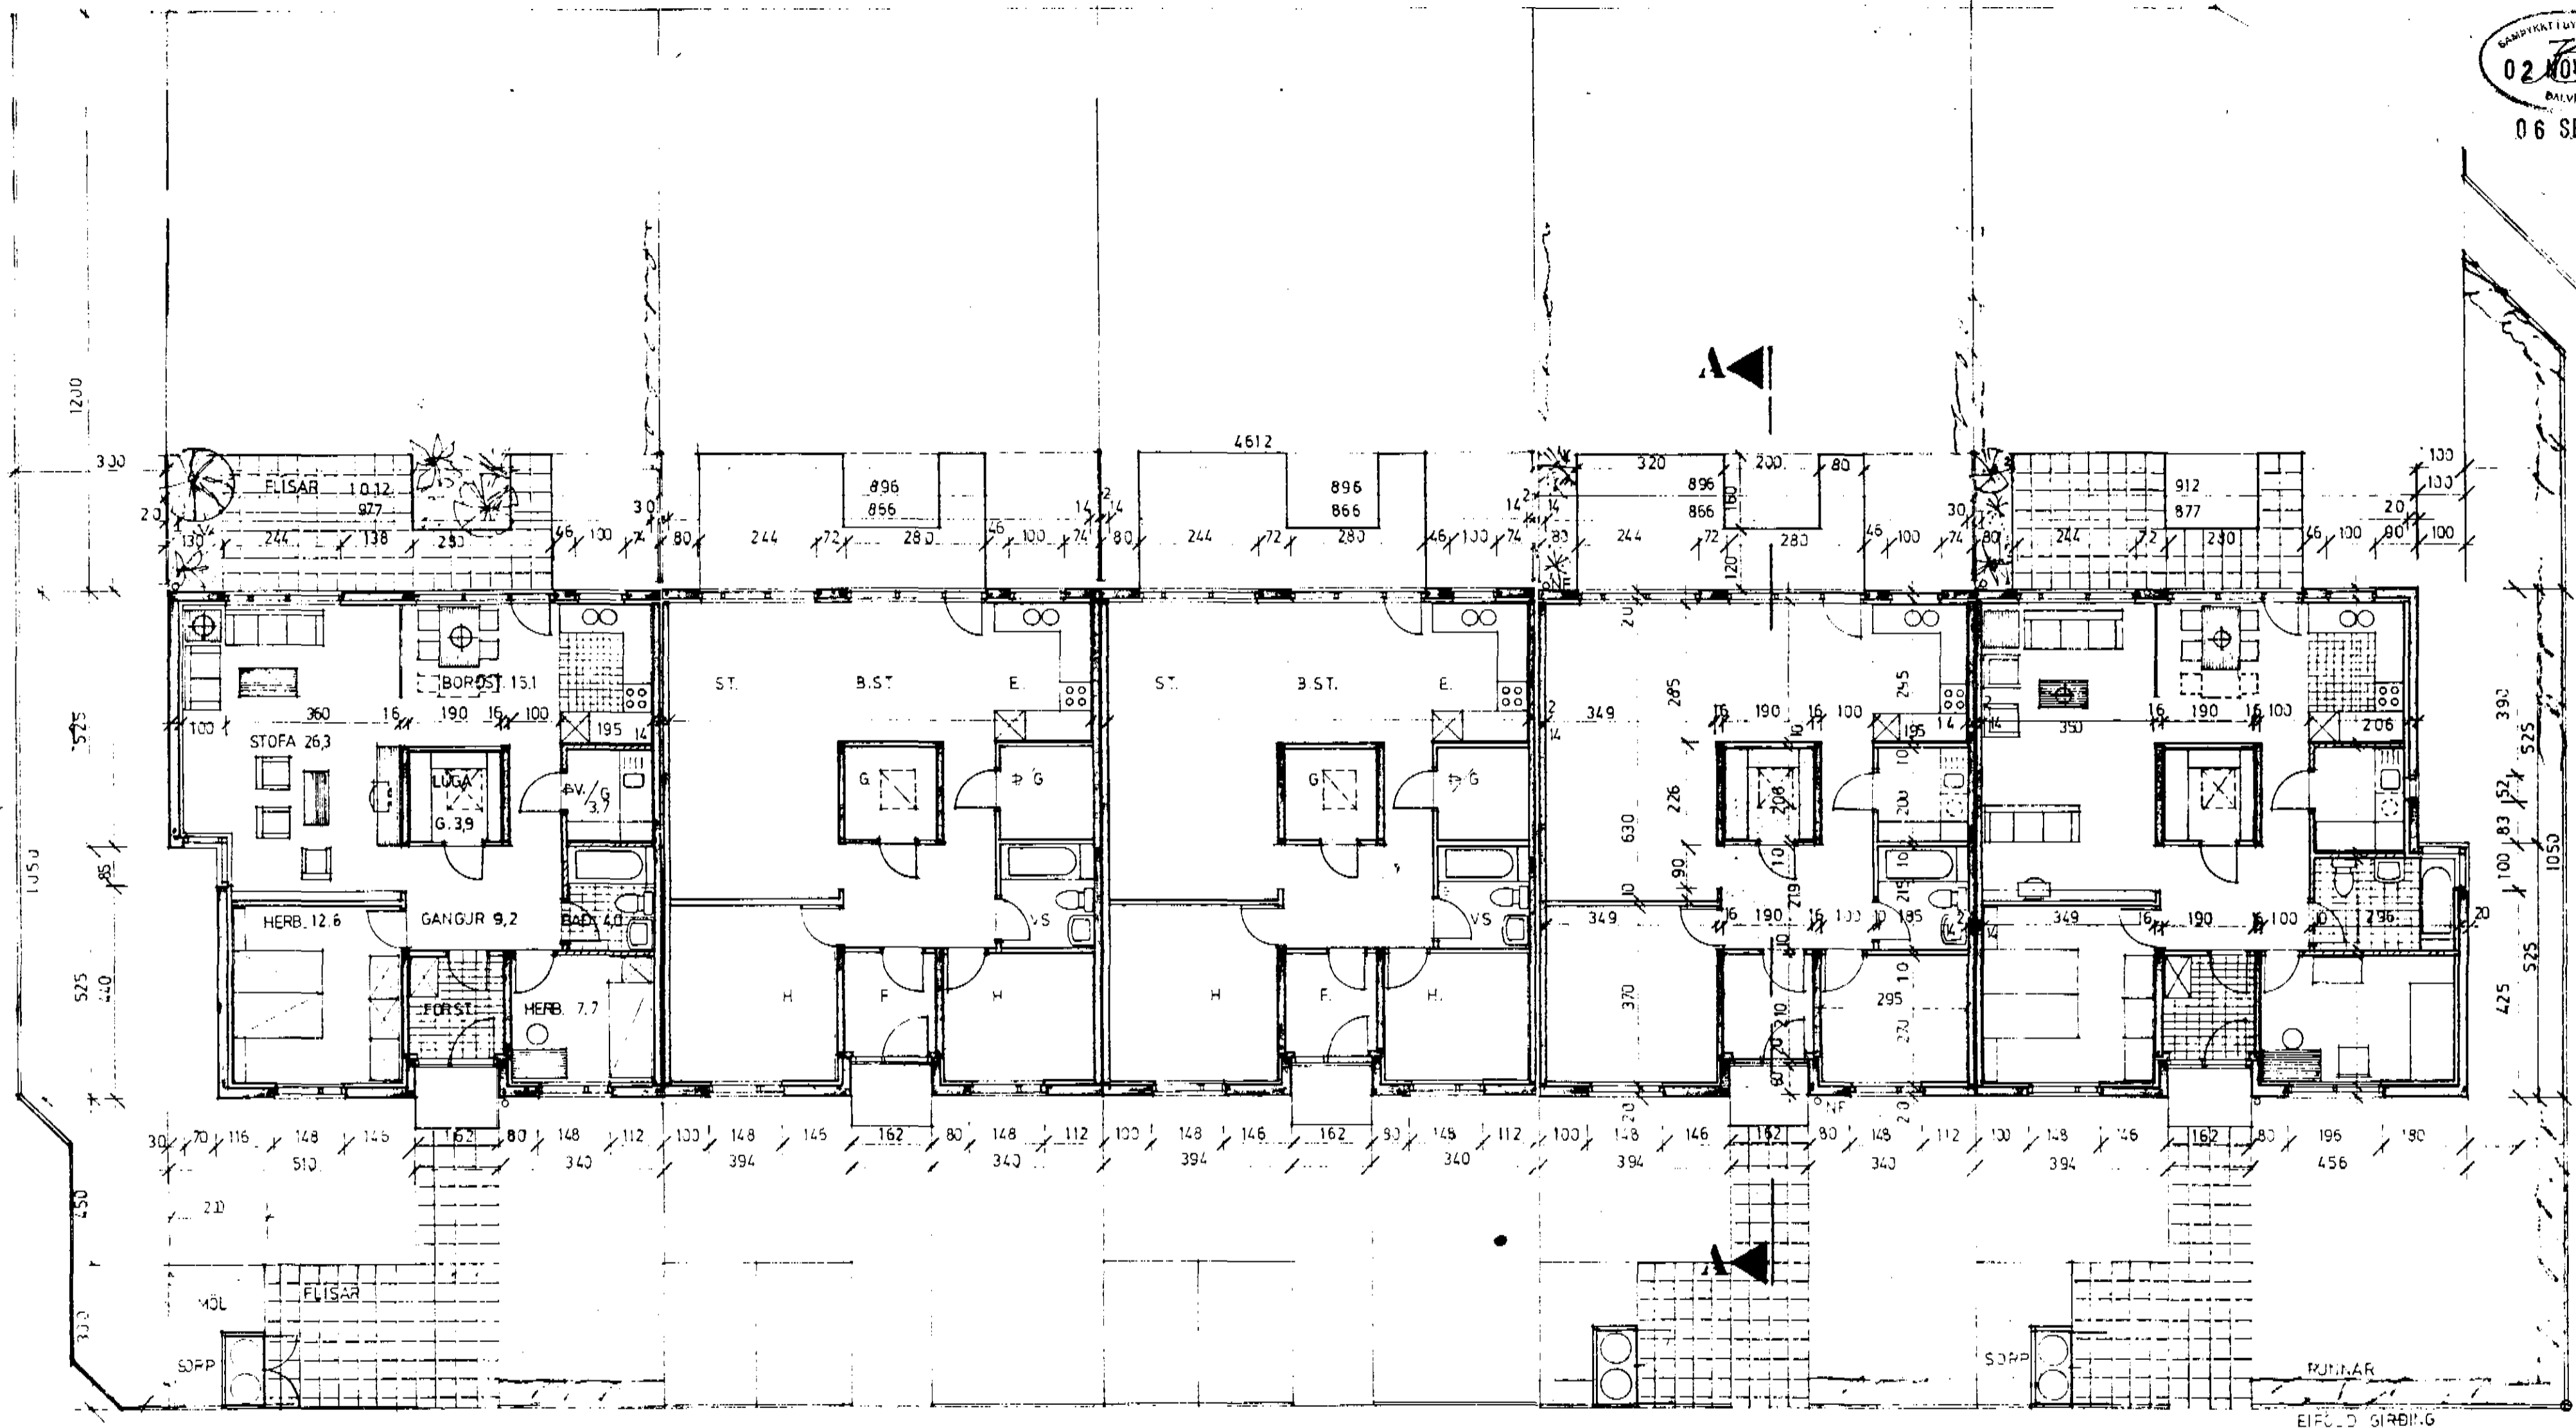

	23	25	27	29	31
NETTO FL. MÁL	89,7	85,0	85,0	85,0	83,7
GOLFFL. MÁL	82,5	78,0	79,0	79,0	82,7
BR. FLAT. MÁL	100,01	93,08	93,08	93,08	100,01
RÚMMAL. HÖSS					224,0 m <sup>3</sup>
BR. FLATARN. HÖSS					479,26 m <sup>3</sup>

**RÁÐIUS DEÐUM NÐESBRÁU'D' DDADNÍTK**

GRUNNMYND: 23, 25, 27, 29, 31 M. 1 : 100

SVANUR EIRIKSSON ARKITEKT FAI SJARMASTIG 5 AKUREYRI SIMI 96 24510  
 REYNIR ADAMSSON ARKITEKT FAI SUÐURGOÐU 8 REYKJAVÍK SIMI 91 24911  
 17.5.1989

*Handwritten signature*