



Saup. á fundi Byggingarnefndar
15/8 1947. f. h. Byggingum. Dóttir
17. júní 1946


DAL 2015-193

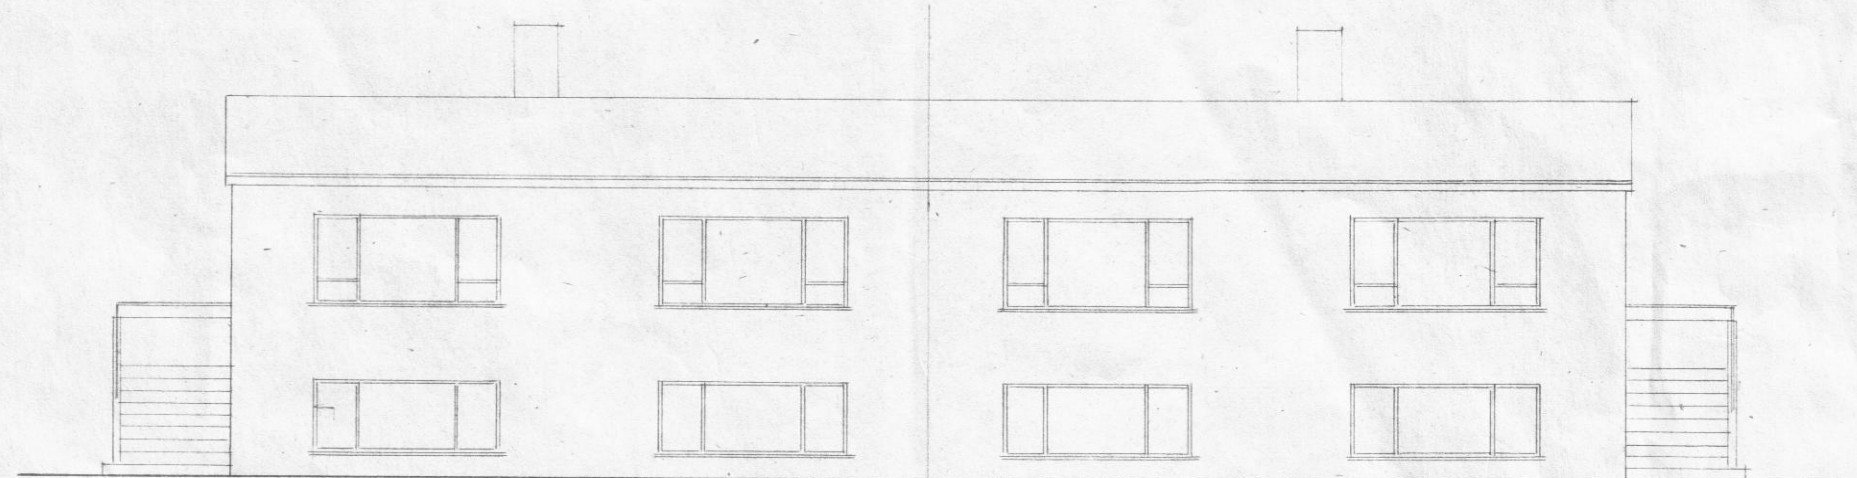


Sudurhlid.

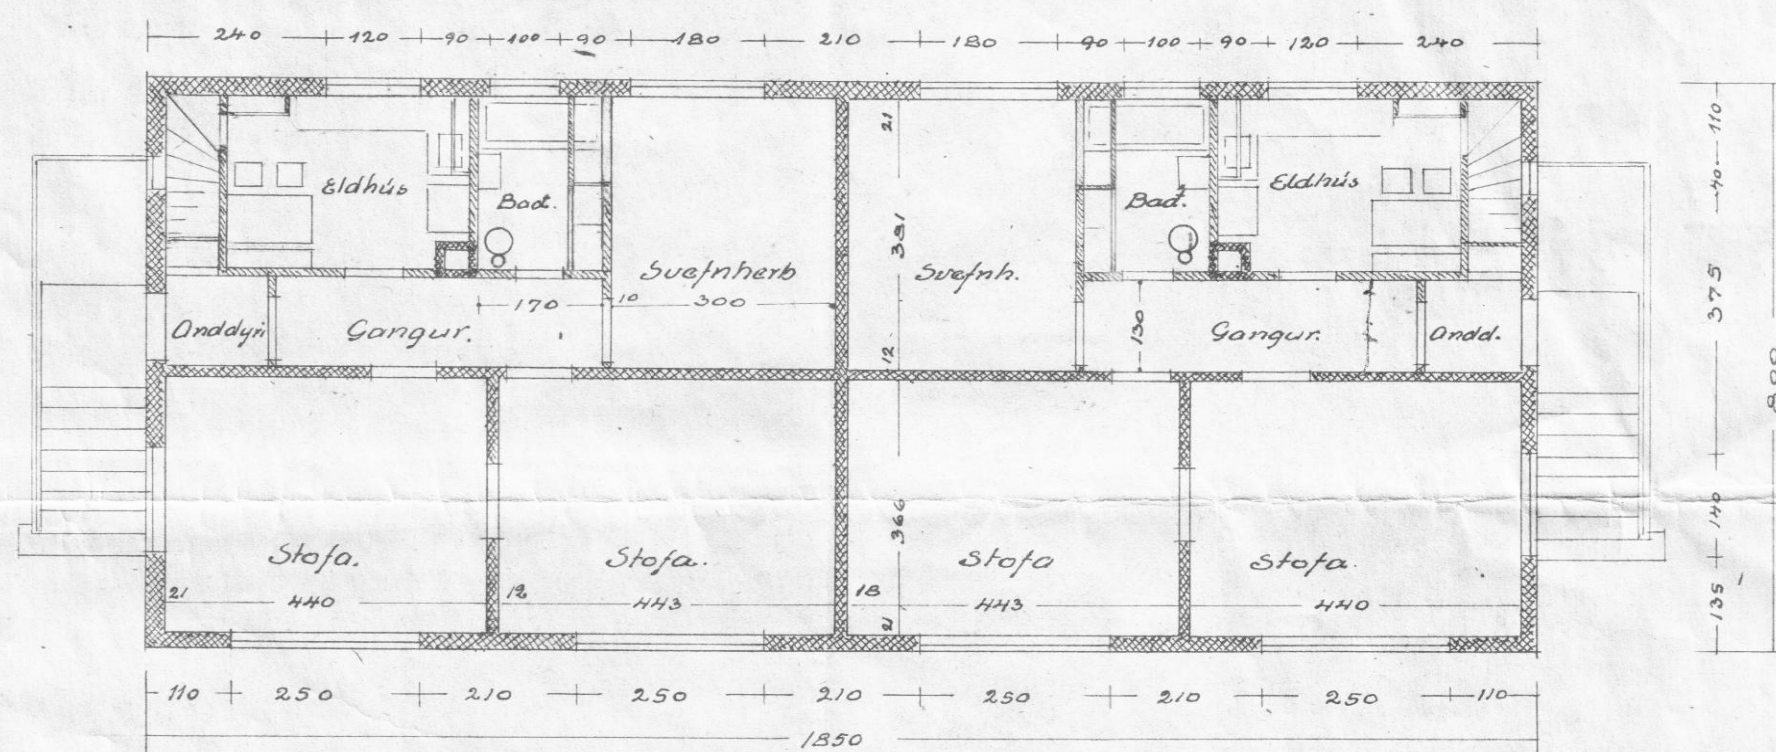


A. hæð.

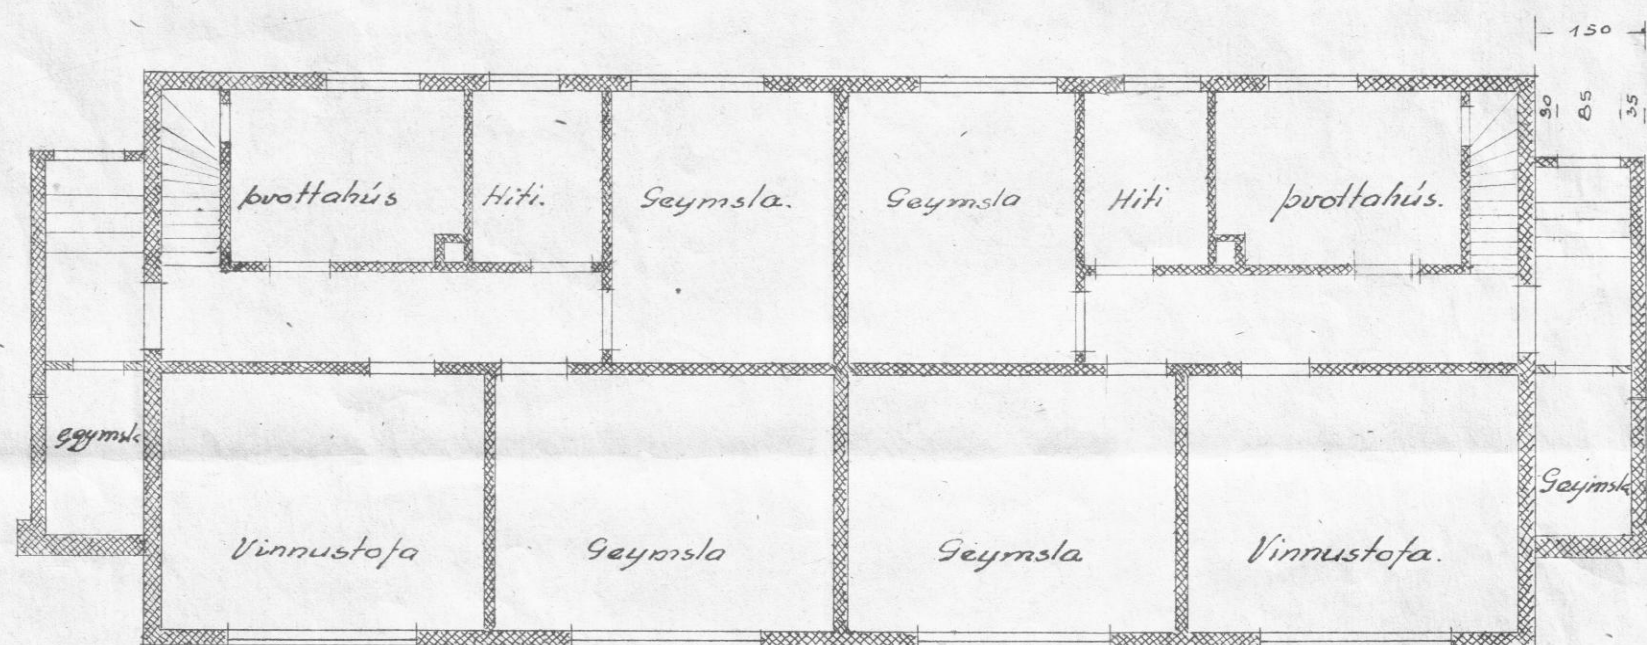

Hjallari.

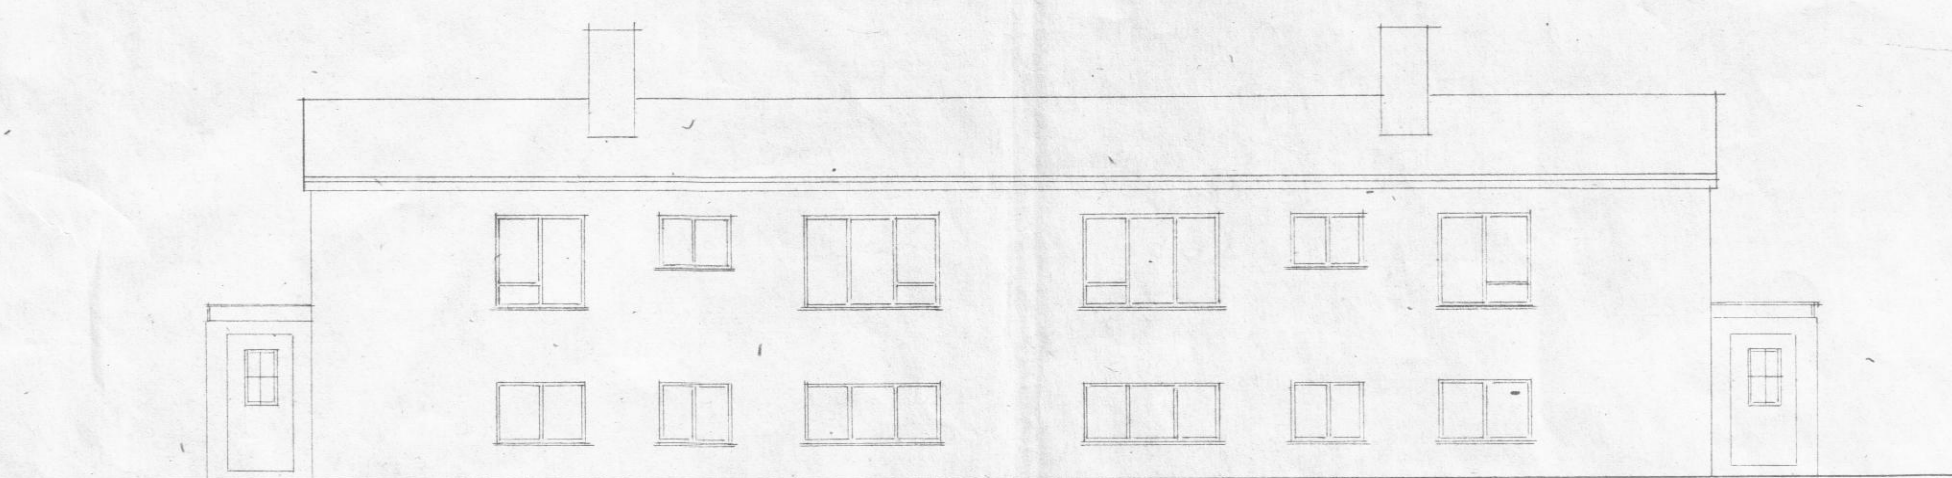


Nordurhlid.

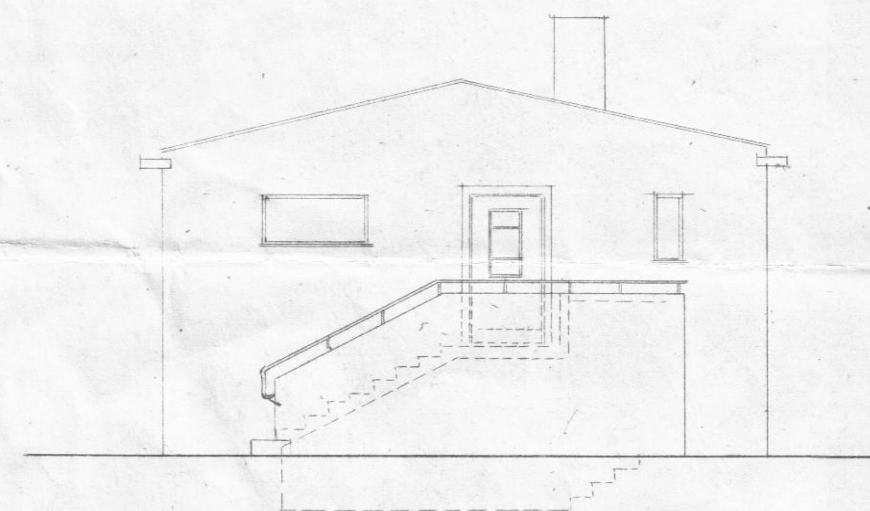

Vesturhlid. 1:100.

Austugafi. Vestugafi tilsvorandi eins.

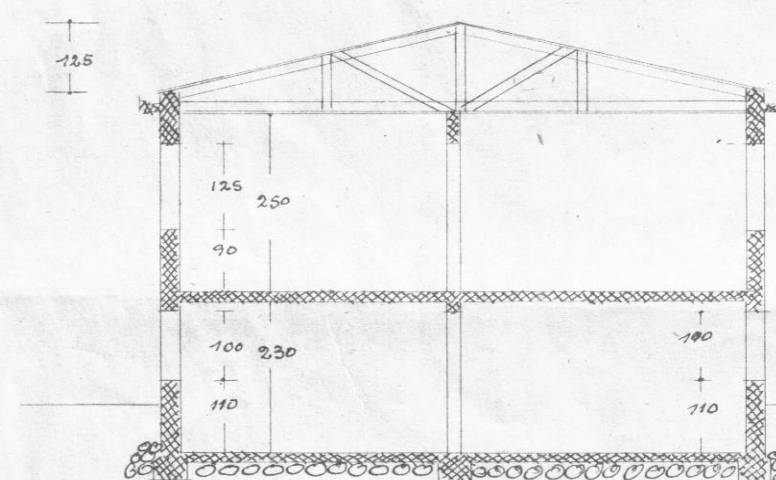

Sneiding.

Reykjavík í júní 1946
Halldór Halldórsson.

750 F³