




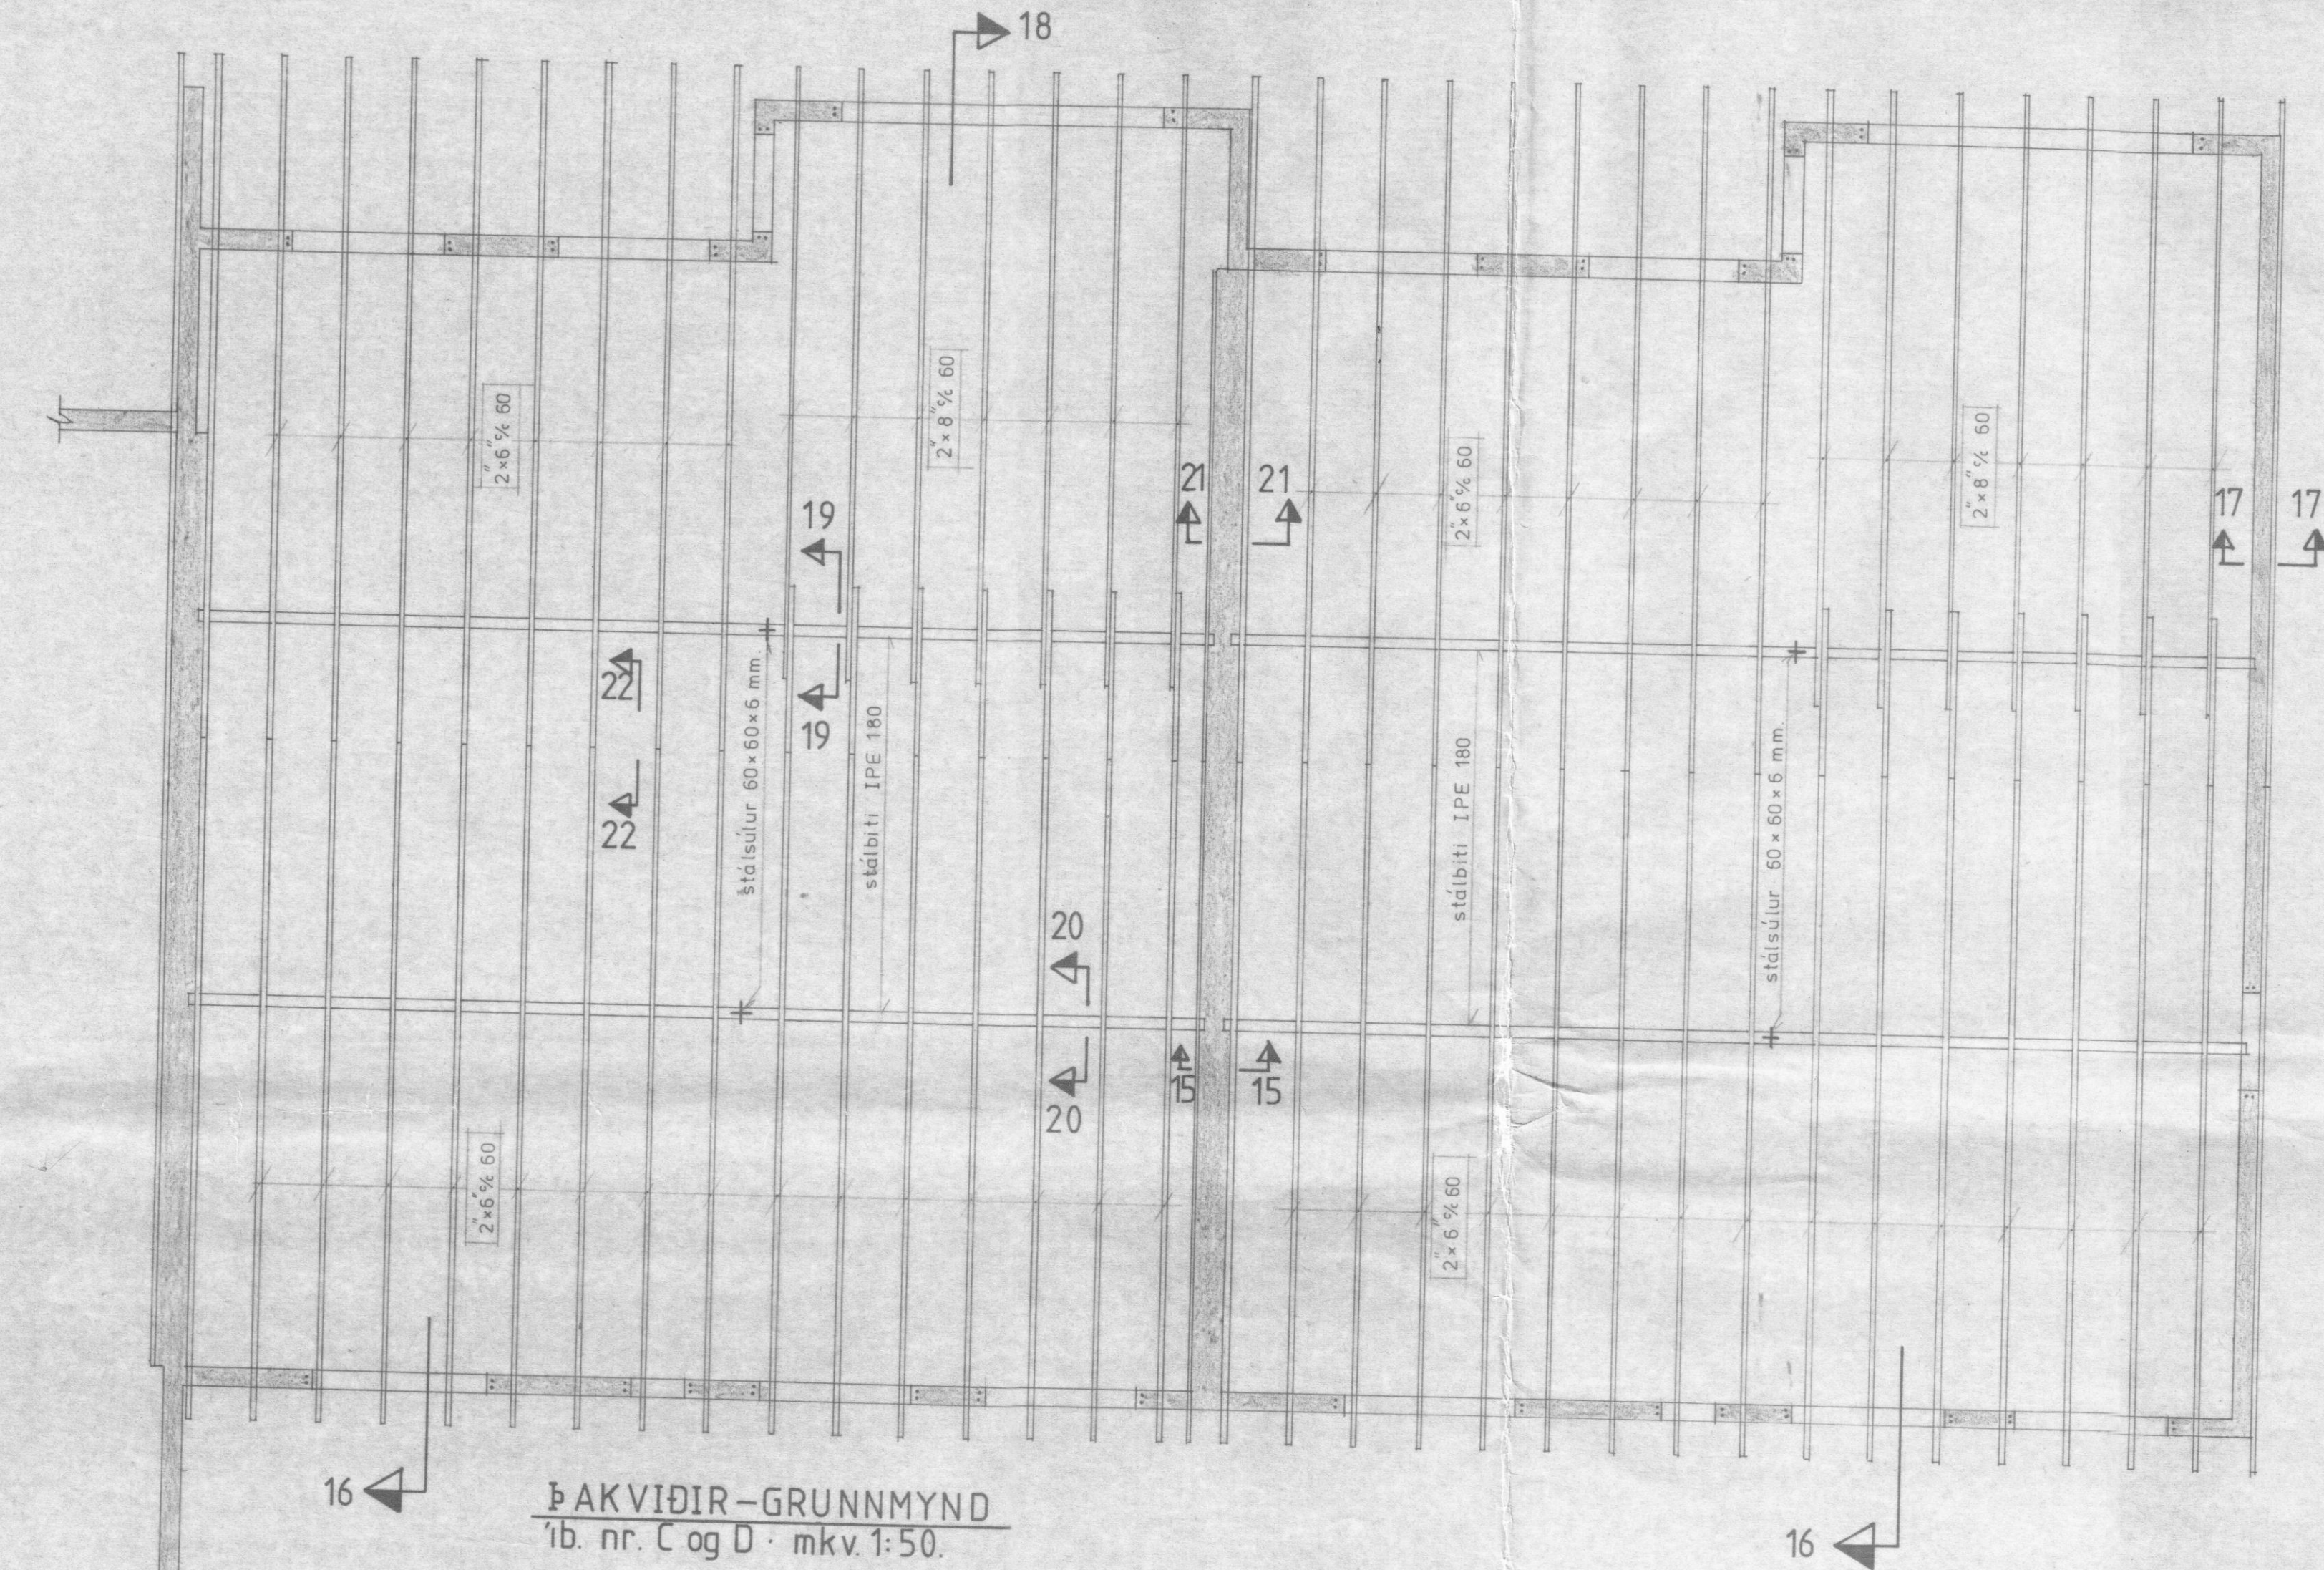

ÞAKVIÐIR-GRUNNMYND
íb. nr. C og D · mkv. 1:50.

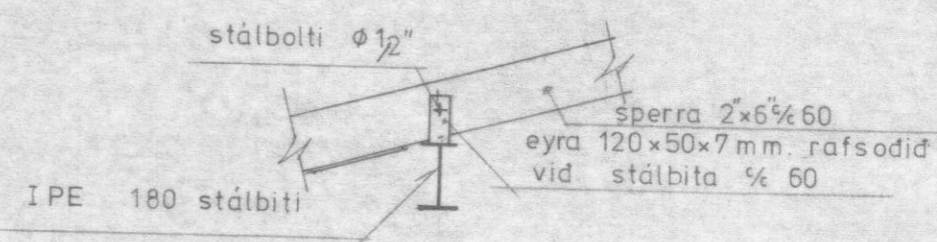

SNID 20-20, mkv. 1:20.


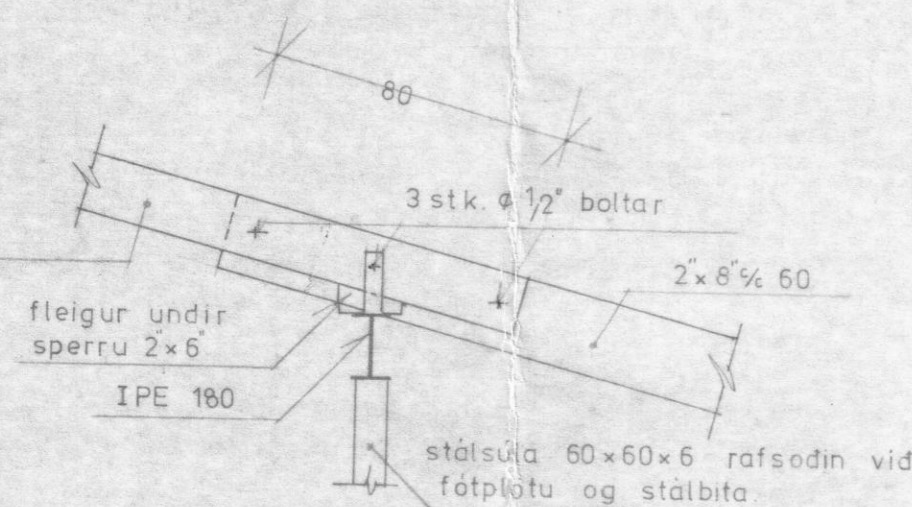


SNID 19-19, mkv. 1:20

SNID 22-22 mkv. 1:20



SNID 15-15 mkv. 1:20.

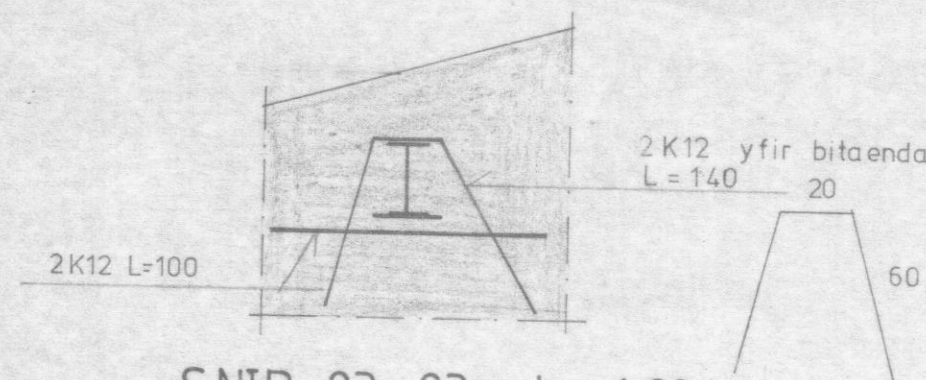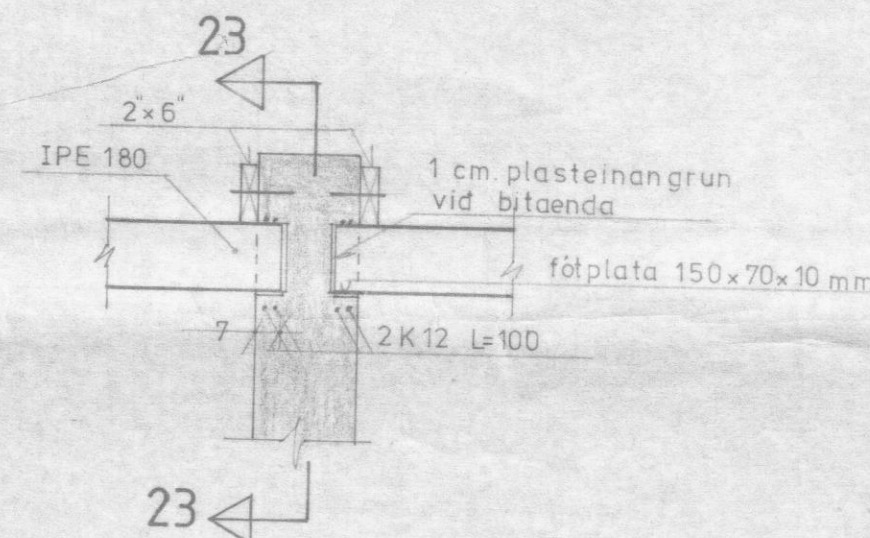

SNID 23-23 mkv. 1:20

ATH.

Enda stálbita skal flutubera
Stálbita og stálsúlur skal eldverja amk. B 30.
Sjá skýringar og snid á teikn. nr. B4.

TRÉVERK h.f. DALVÍK-RADHÚS.

ÞAKVIÐIR-GRUNNMYND OG SNID · MKV. 1:50, 1:20.
TEIKNING NR. B 5 · HÚSAVÍK Í AGÚST 1982.
ÞORSTEINN FRÍÐÞÓRFSSON · F.T.F.I.

Þorsteinn Fríðþórfsson