



Breyting á eldri samþykkt 2/6 '15

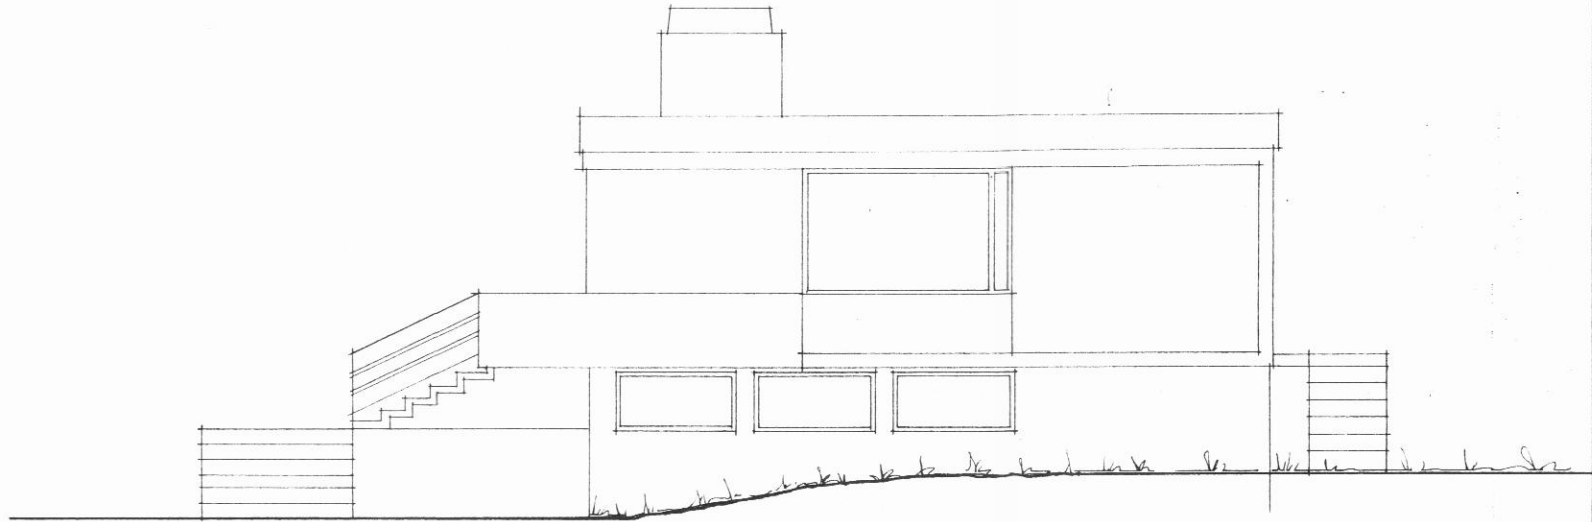

AUSTUR

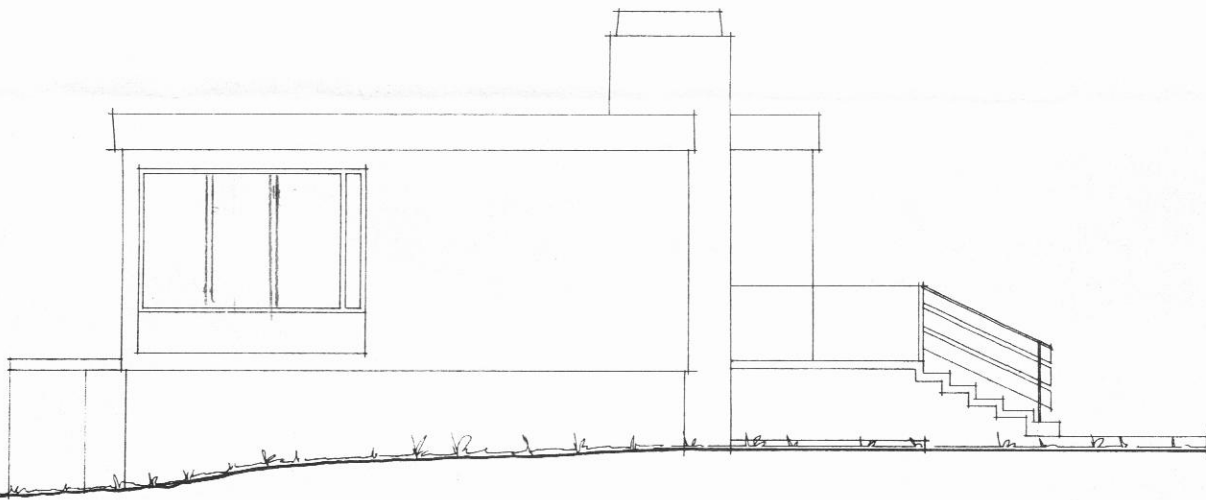

VESTUR

Mimisvegur 16

VERK ~~GODABRAUT 26~~ DALVÍK kjallari

	HEITI ÚTLITSMYNDIR	TEIKN FH	TEIKN. NR
	MKV 1:100	DAGS ÁG. 82	2
		REIKN	VERK
		YFIRF	
TEIKNISTOFA HAUKS HARALDSSONAR S.F.			
KAUPANGI - AKUREYRI - SÍMI 96 - 23202			