
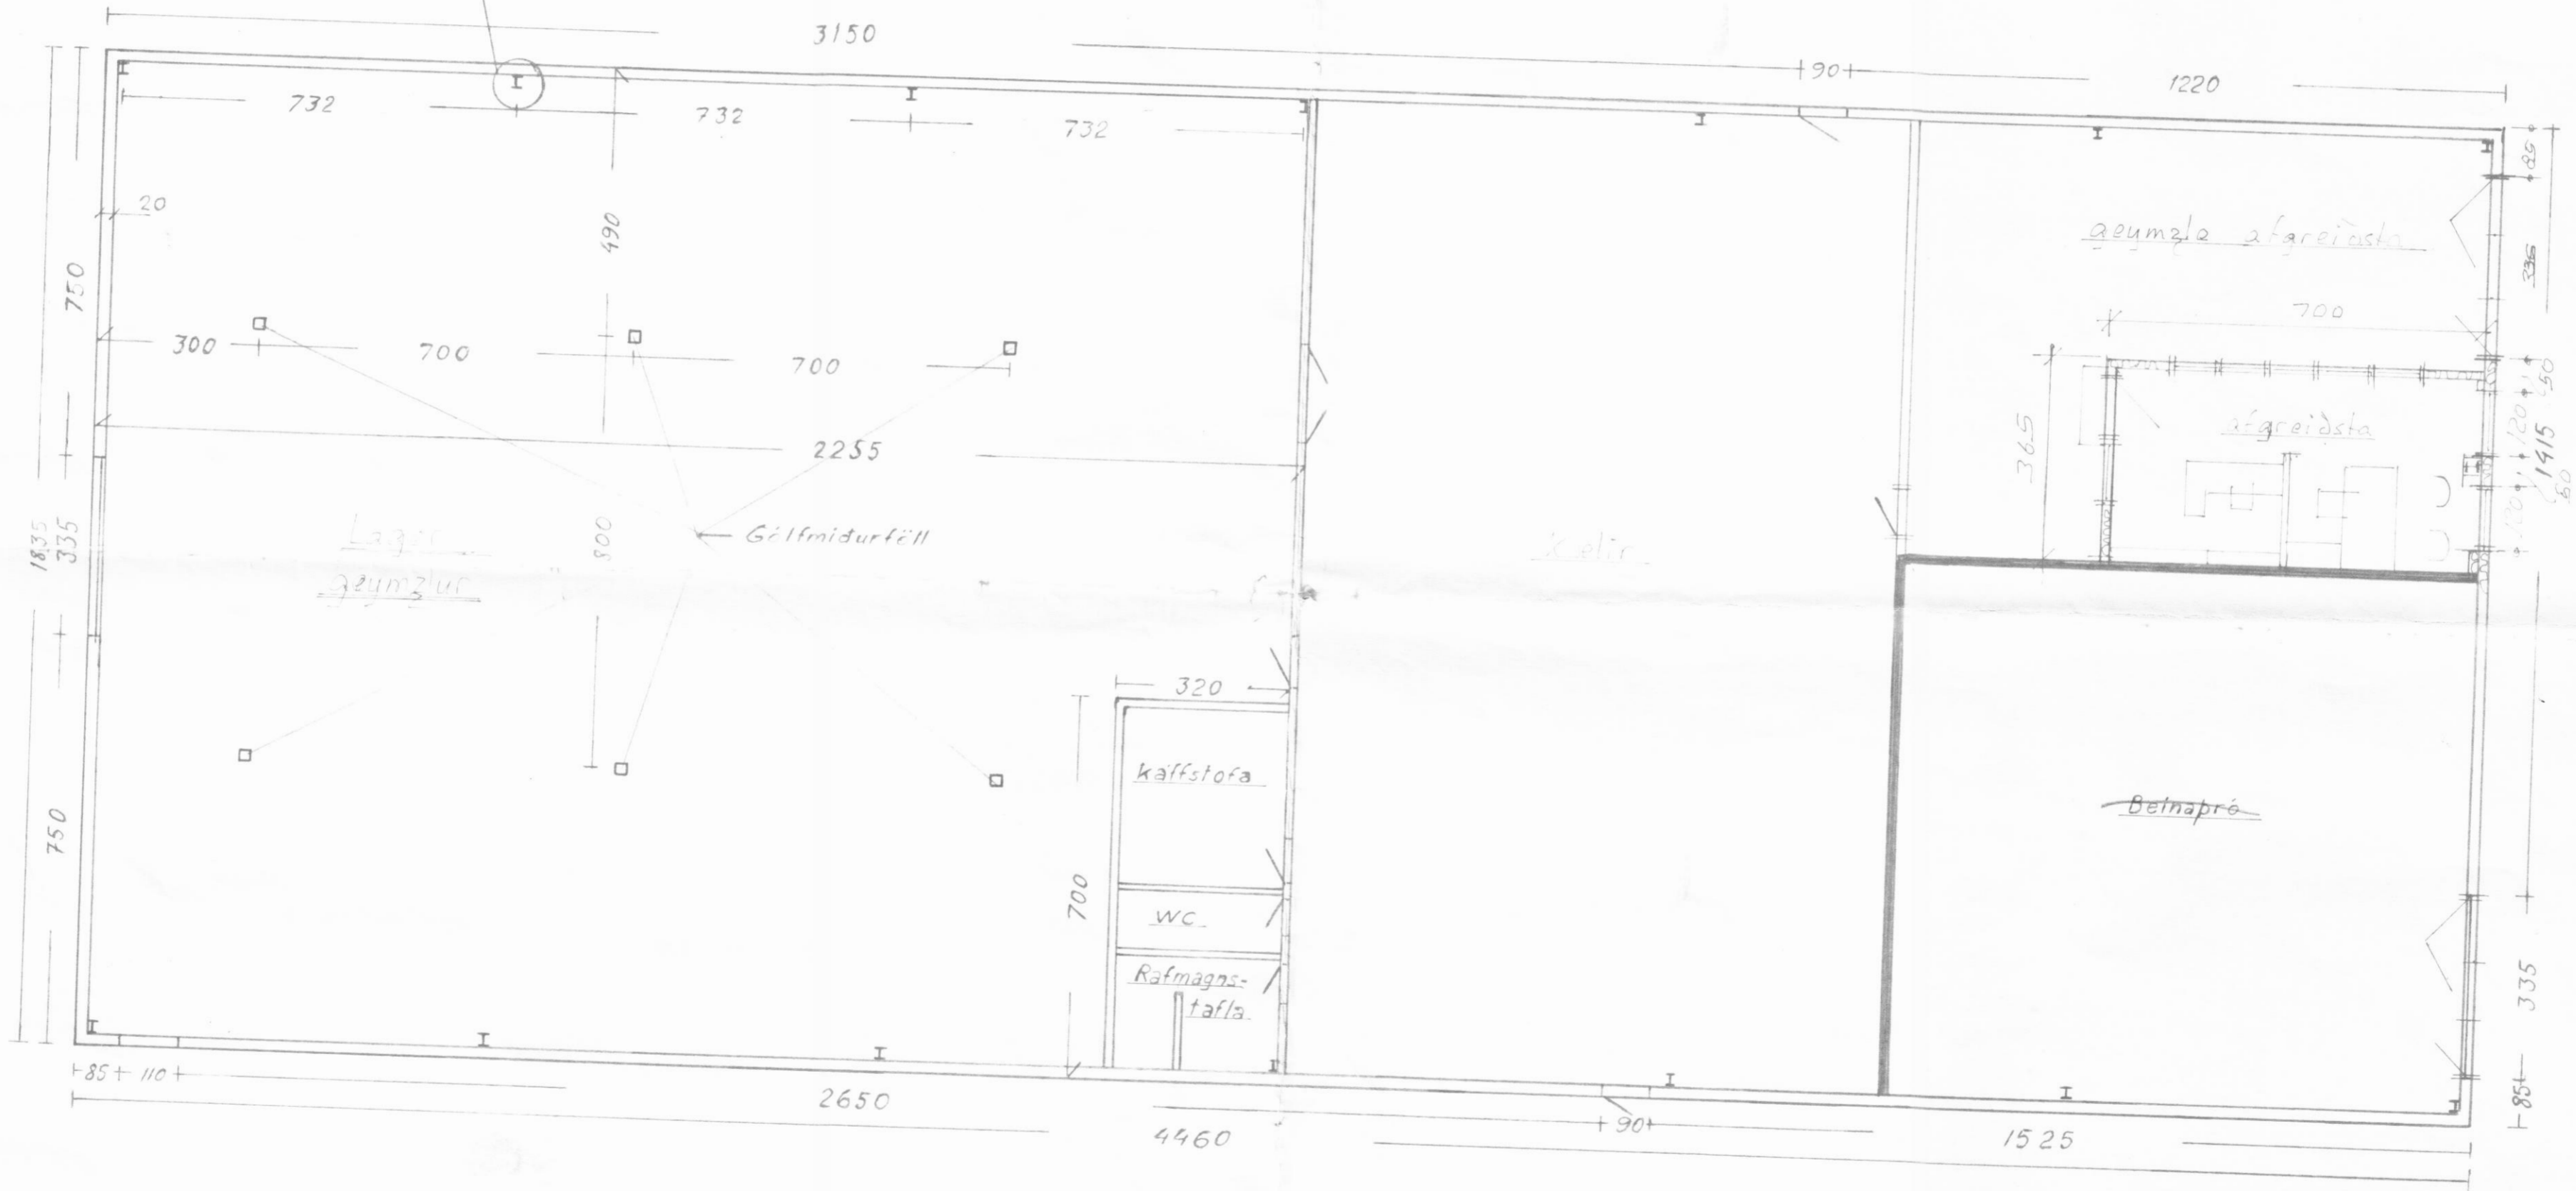


STYRISPOLITTEIÐ
 03 OCT 1990
 DALVIK

4. des. 1990
 DALVIK

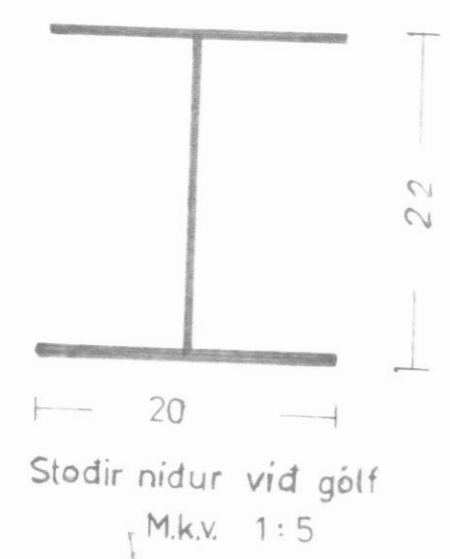

Fiskimjölsværksíðjuhús
 Dalvík
 Grunnmynd. M.k.v. 1:100
 Dalvík 27-2 1984
 Óskar Pálmarsson
 Teikn. breytt og endursk. 1985 - 1988