


8 x 450

A

B

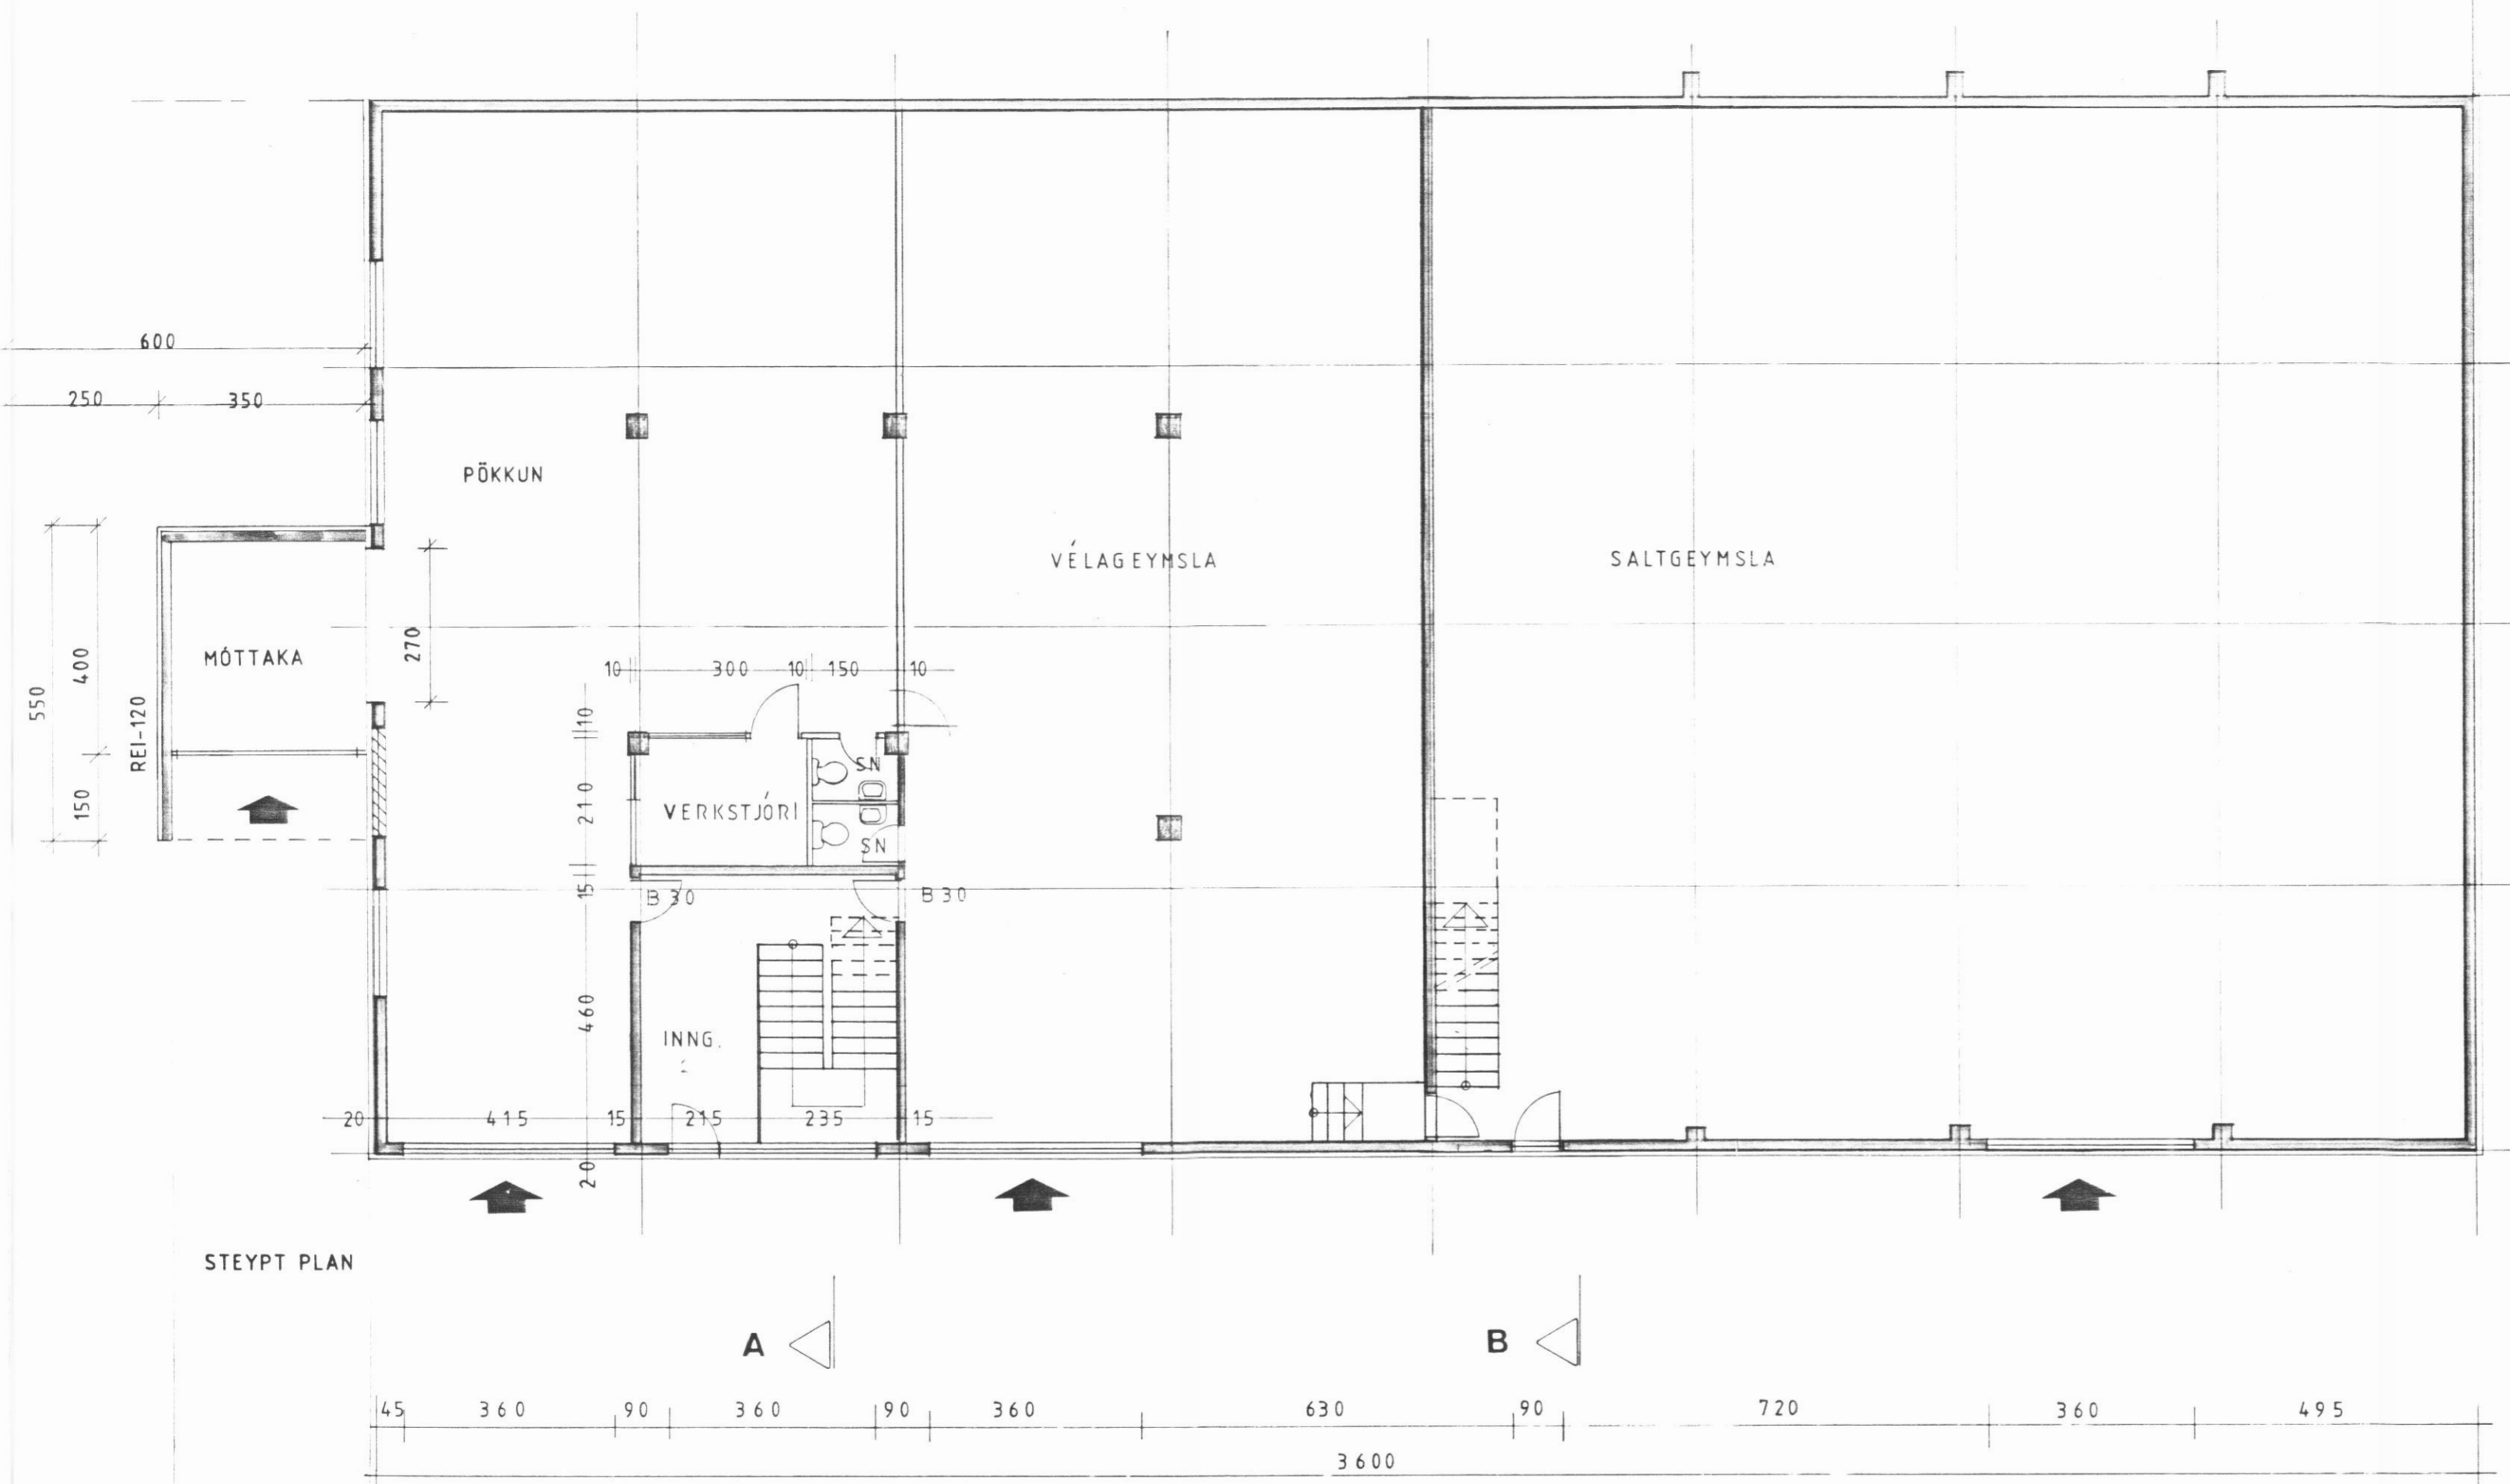

STEYPT PLAN

A

B


45 360 90 360 90 360 630 90 720 360 495  
3600

GRUNNMYND 1:100

BREYTING:

VIÐBYGGING SUNNAN HÚSS DAGSETT 28.08.2002

**BLIKI h.f. Dalvík**

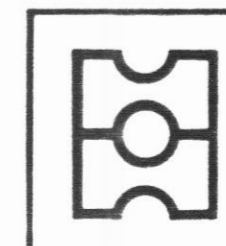

HEITI GRUNNMYND

*Hausti Haraldsson*

**teiknistofa**

DAGS FEBRÚAR 1986

MKV. 1:100

TEIKN. *D. E. S.*

VERK

**HAUKS HARALDSSONAR SF.**  
KAUPANGI AKUREYRI SÍMI 96 23202

**2**