




SNID A-A 1:50

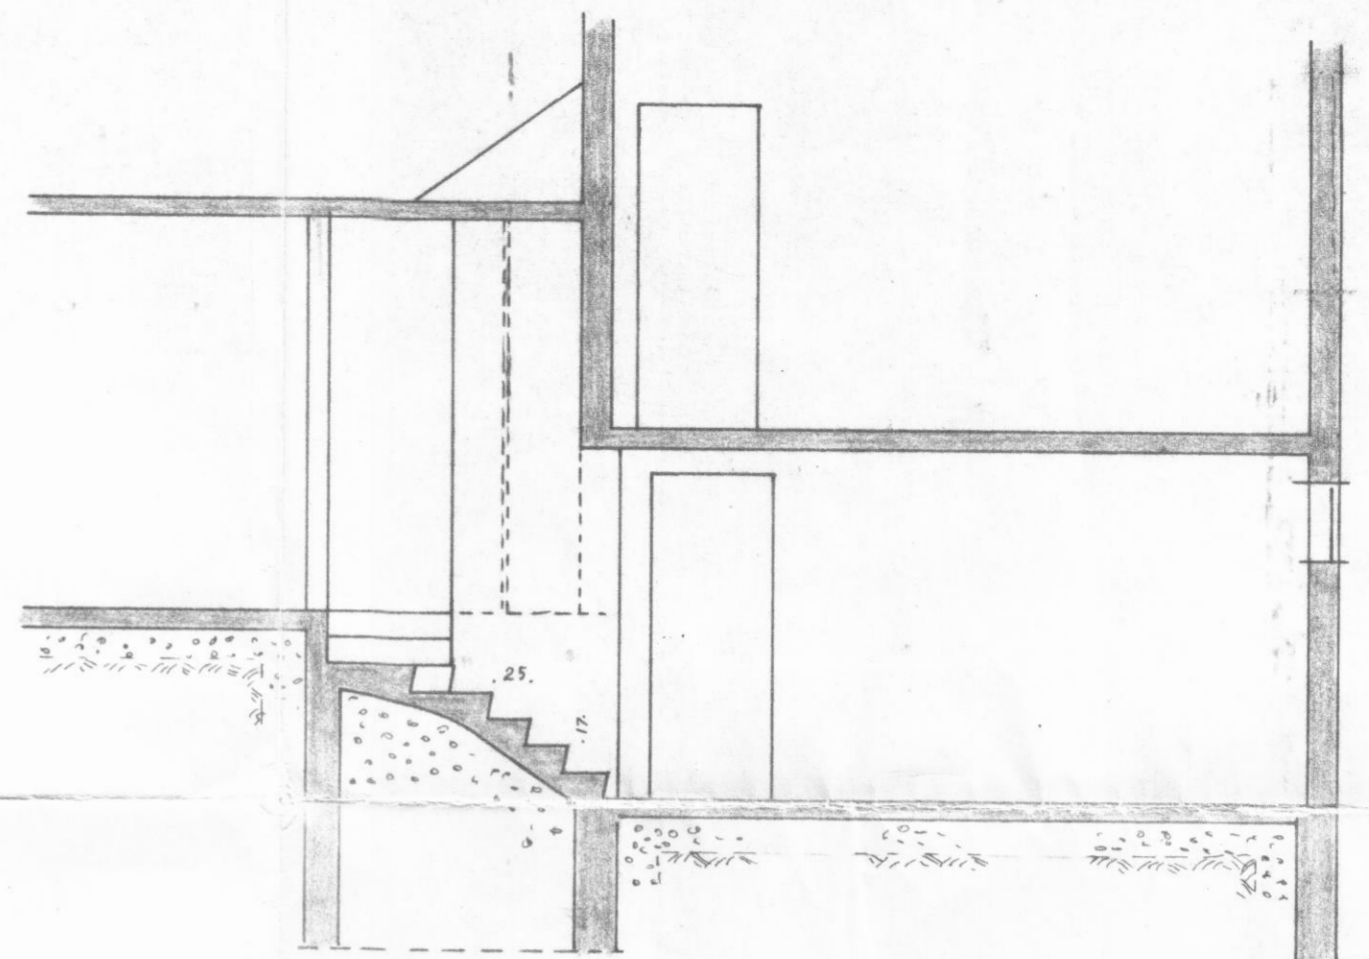

SNID B-B 1:50

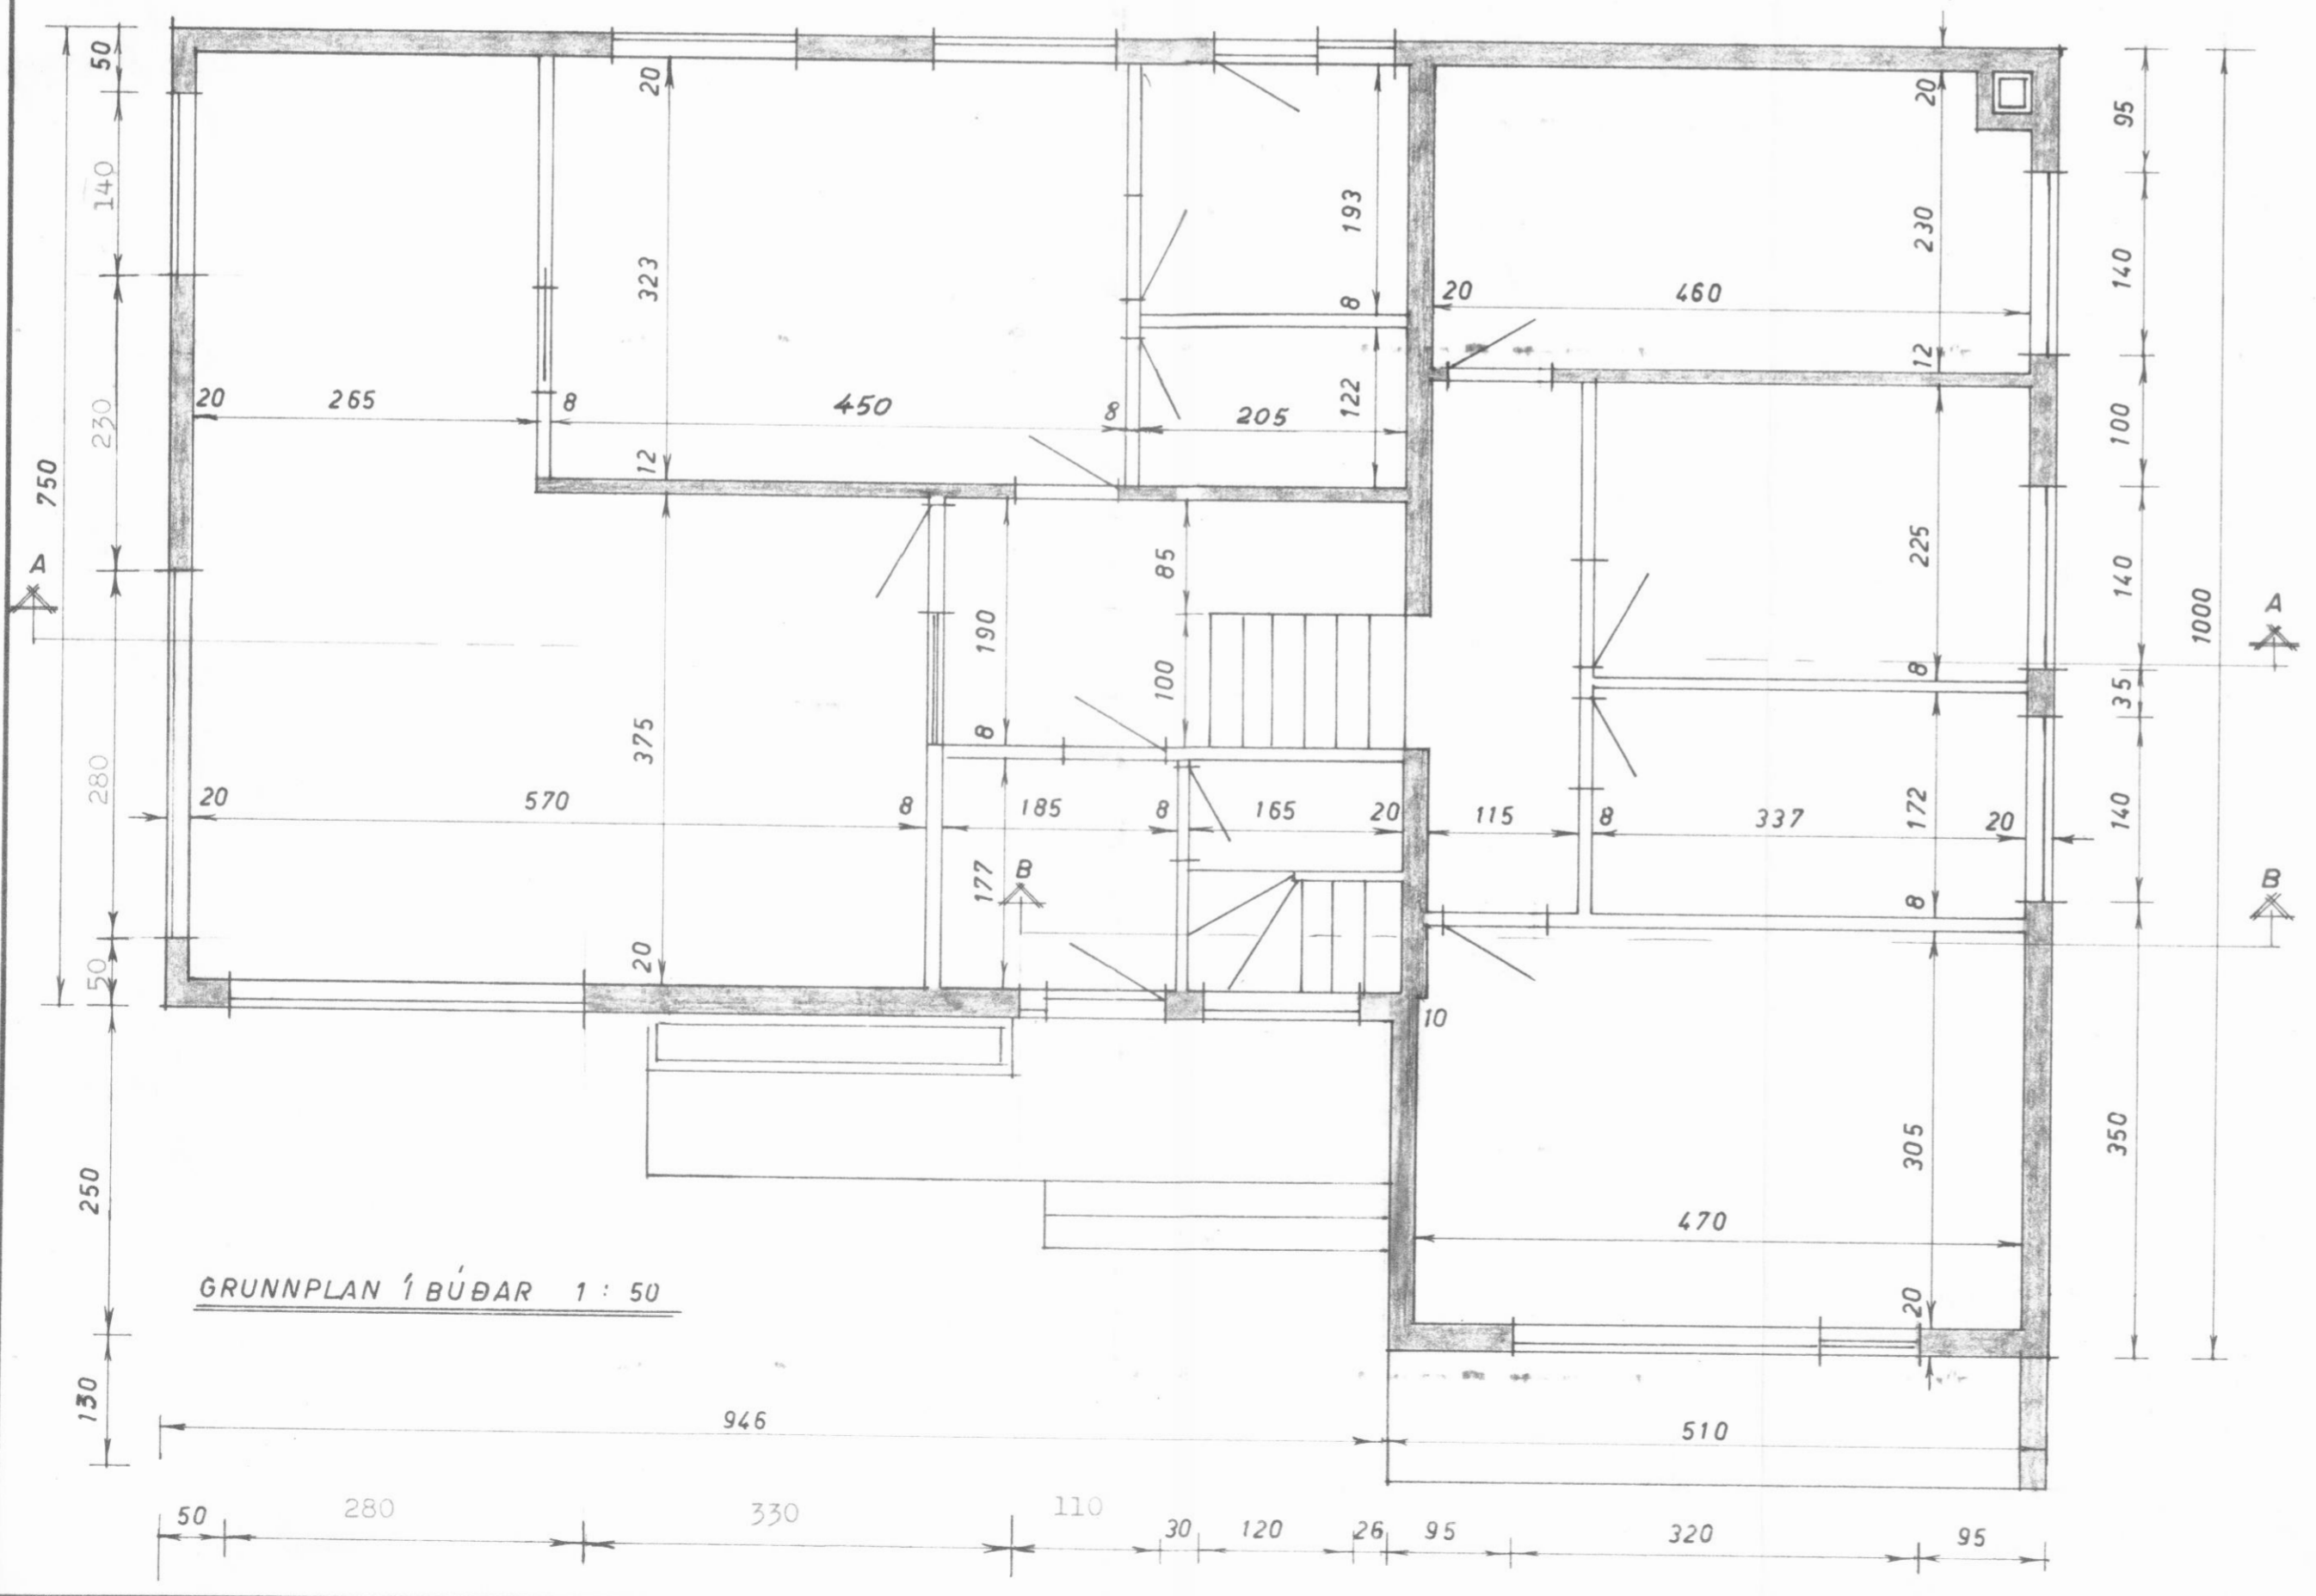

GRUNNPLAN Í BÚÐAR 1:50

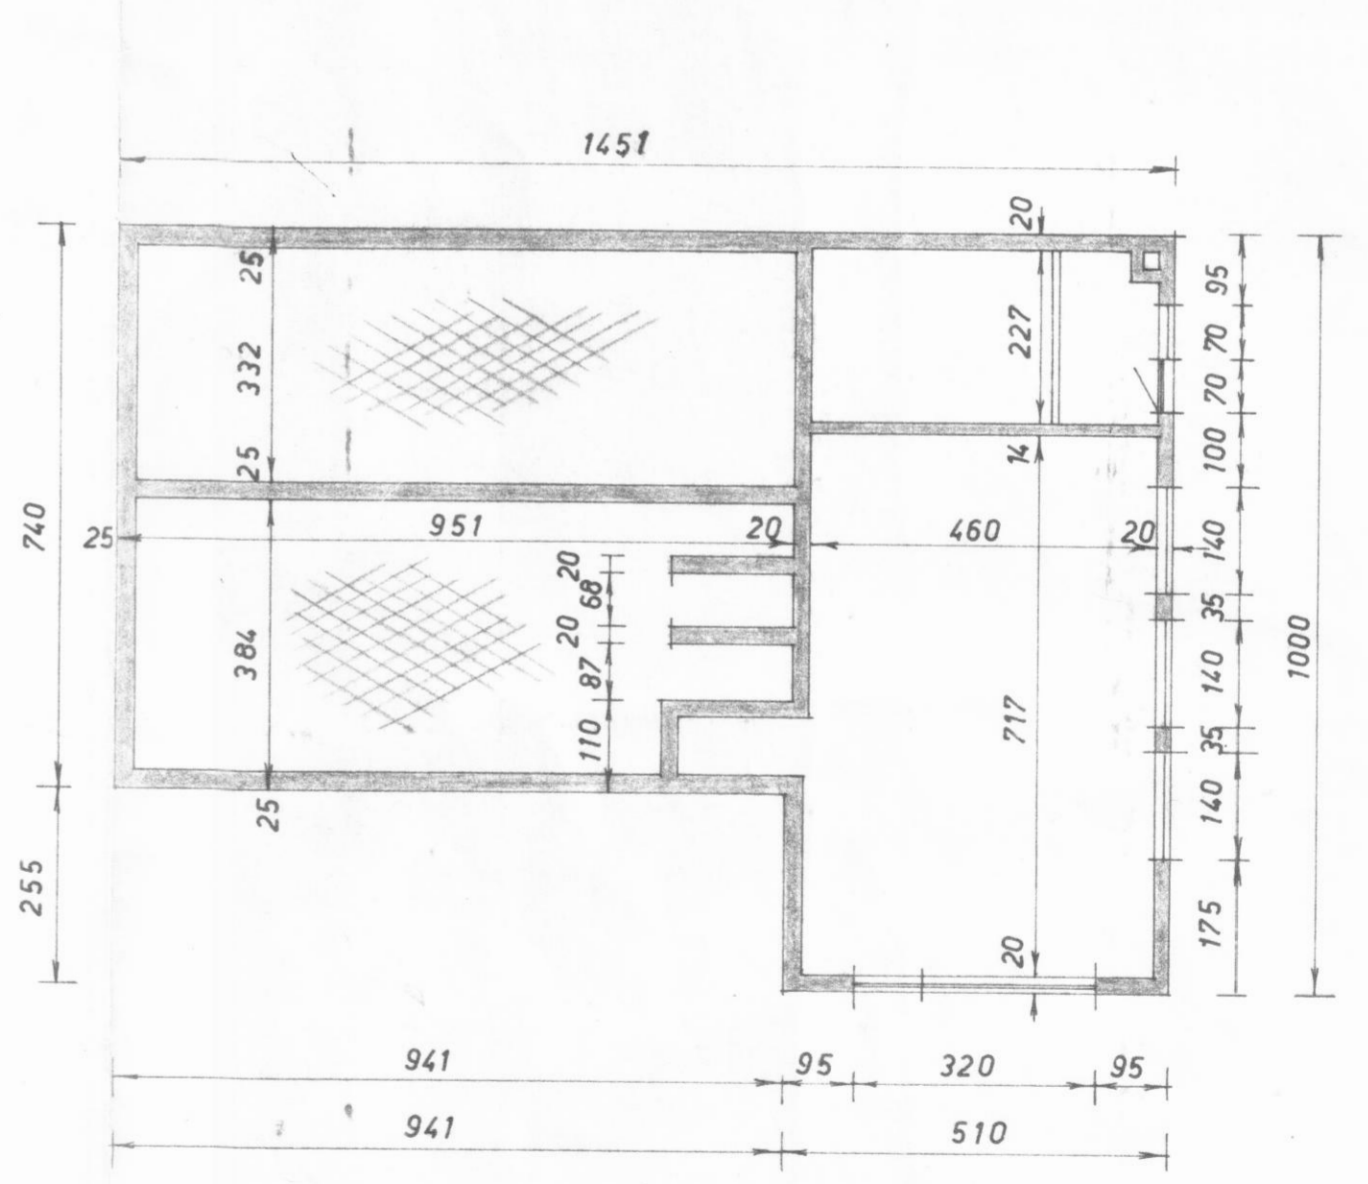

GRUNNPLAN KJALLARA 1:100

STERÐ Í BÚÐAR { 122 M² BRÚTTÓ
108 M² NETTÓ
280 M³ NETTÓ
452 M³ 530m³

Þúðarhús Jóns Pálssonar
Reynald Jónsson
Dalvík.
GRUNNPLÖN OG SNEIÐINGAR.
SVARFABARBRAUT 8

VERK NR. 16 SKRÁ NR.
KVARDI: 1:50, 1:100 R: T: Y:
23. 3. 67.

NR.	BREYTING	DAGS.	NAFN

TEIKN. NR. 2 BLAD NR. 2 AF 4

REYNALD JÓNSSON
TÆKNIFRÆÐINGUR
HÚSAVÍK . SÍMI 41177