

1 5 3 0




2 6 0

3 4 0

Ath
330

160 70 160 70 160 70 160 70 160 70 160 100

2 sm. þynning undir gluggum

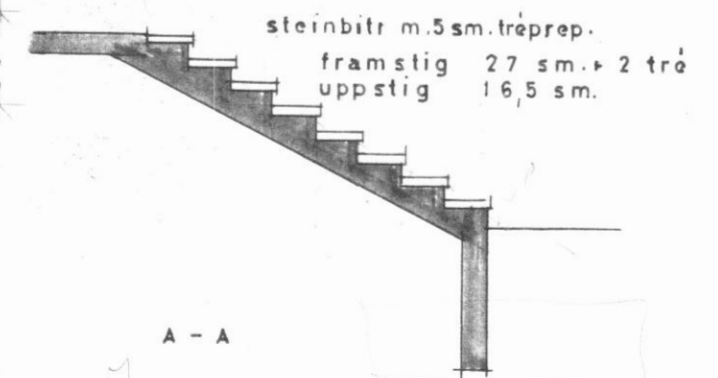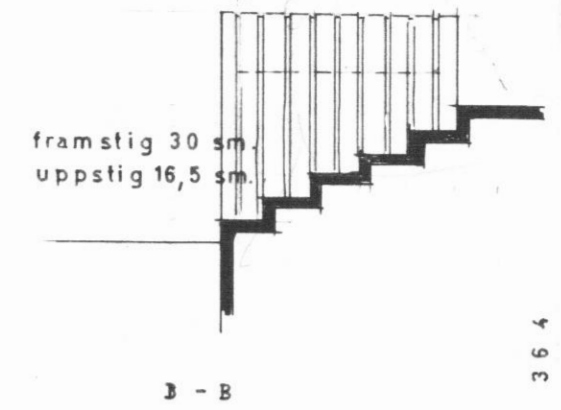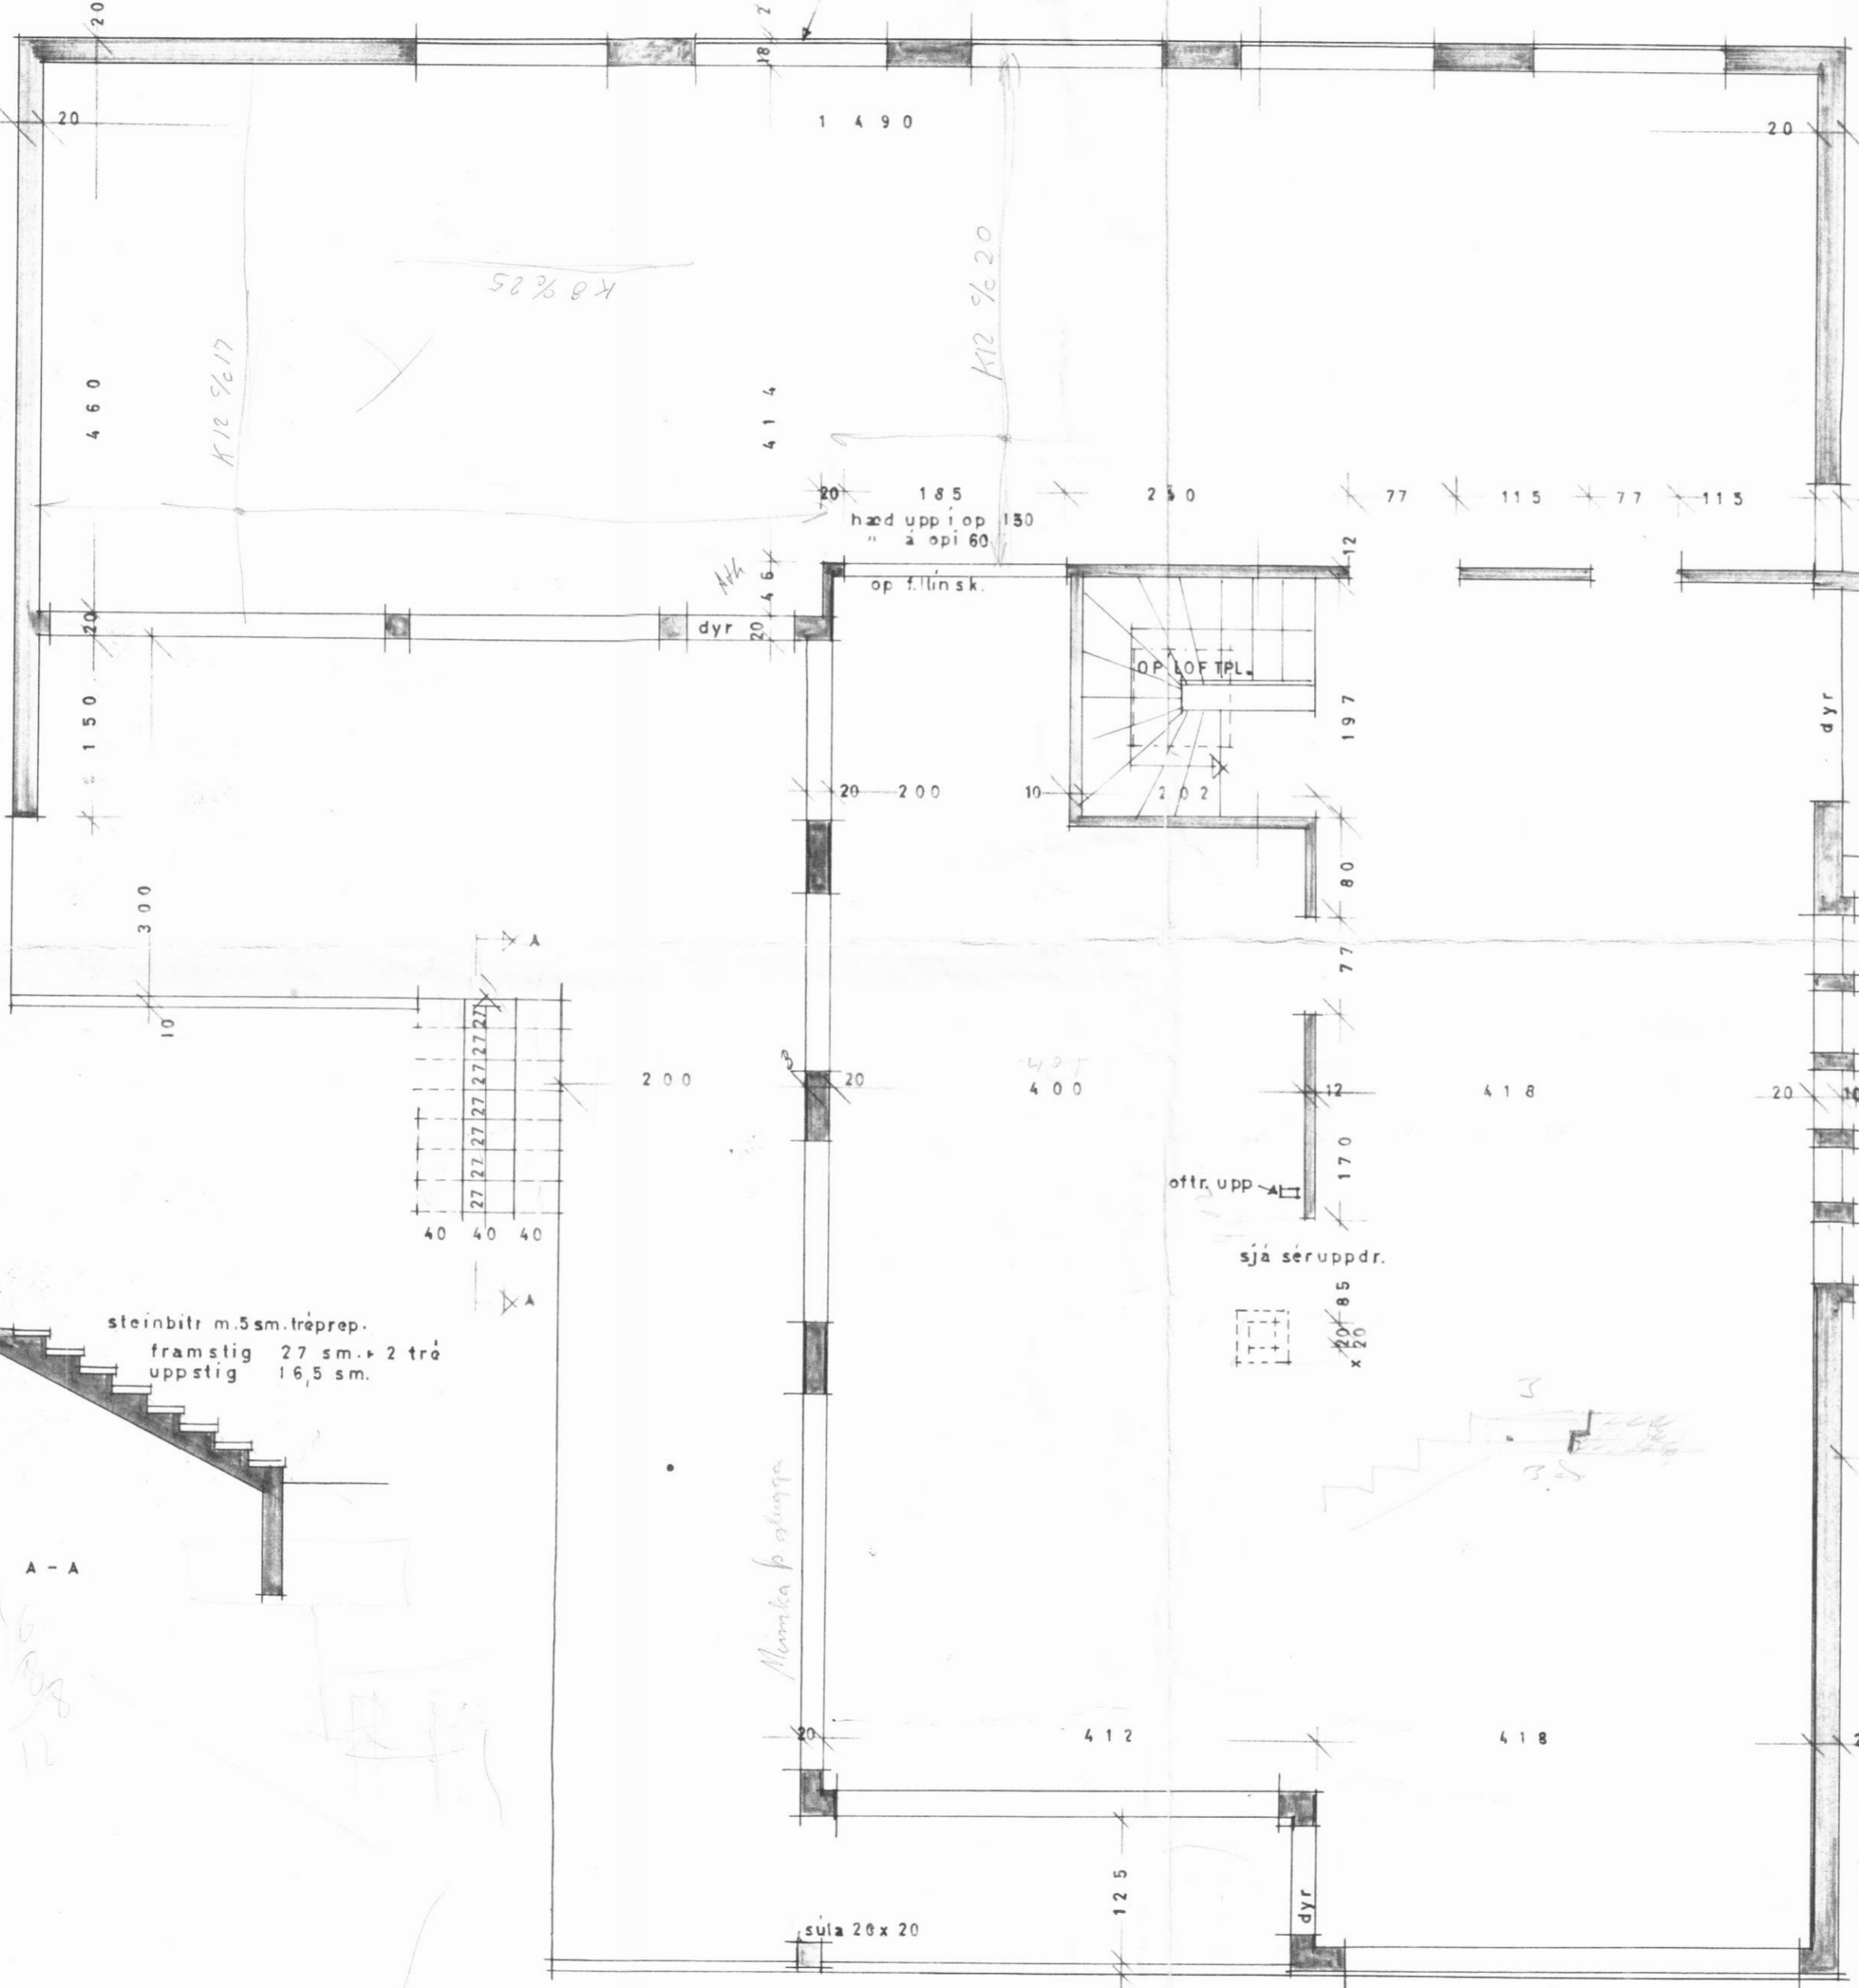

GRUNNMYND AF HÆÐ