


SUARFADARBRAUT 30 DALVIK

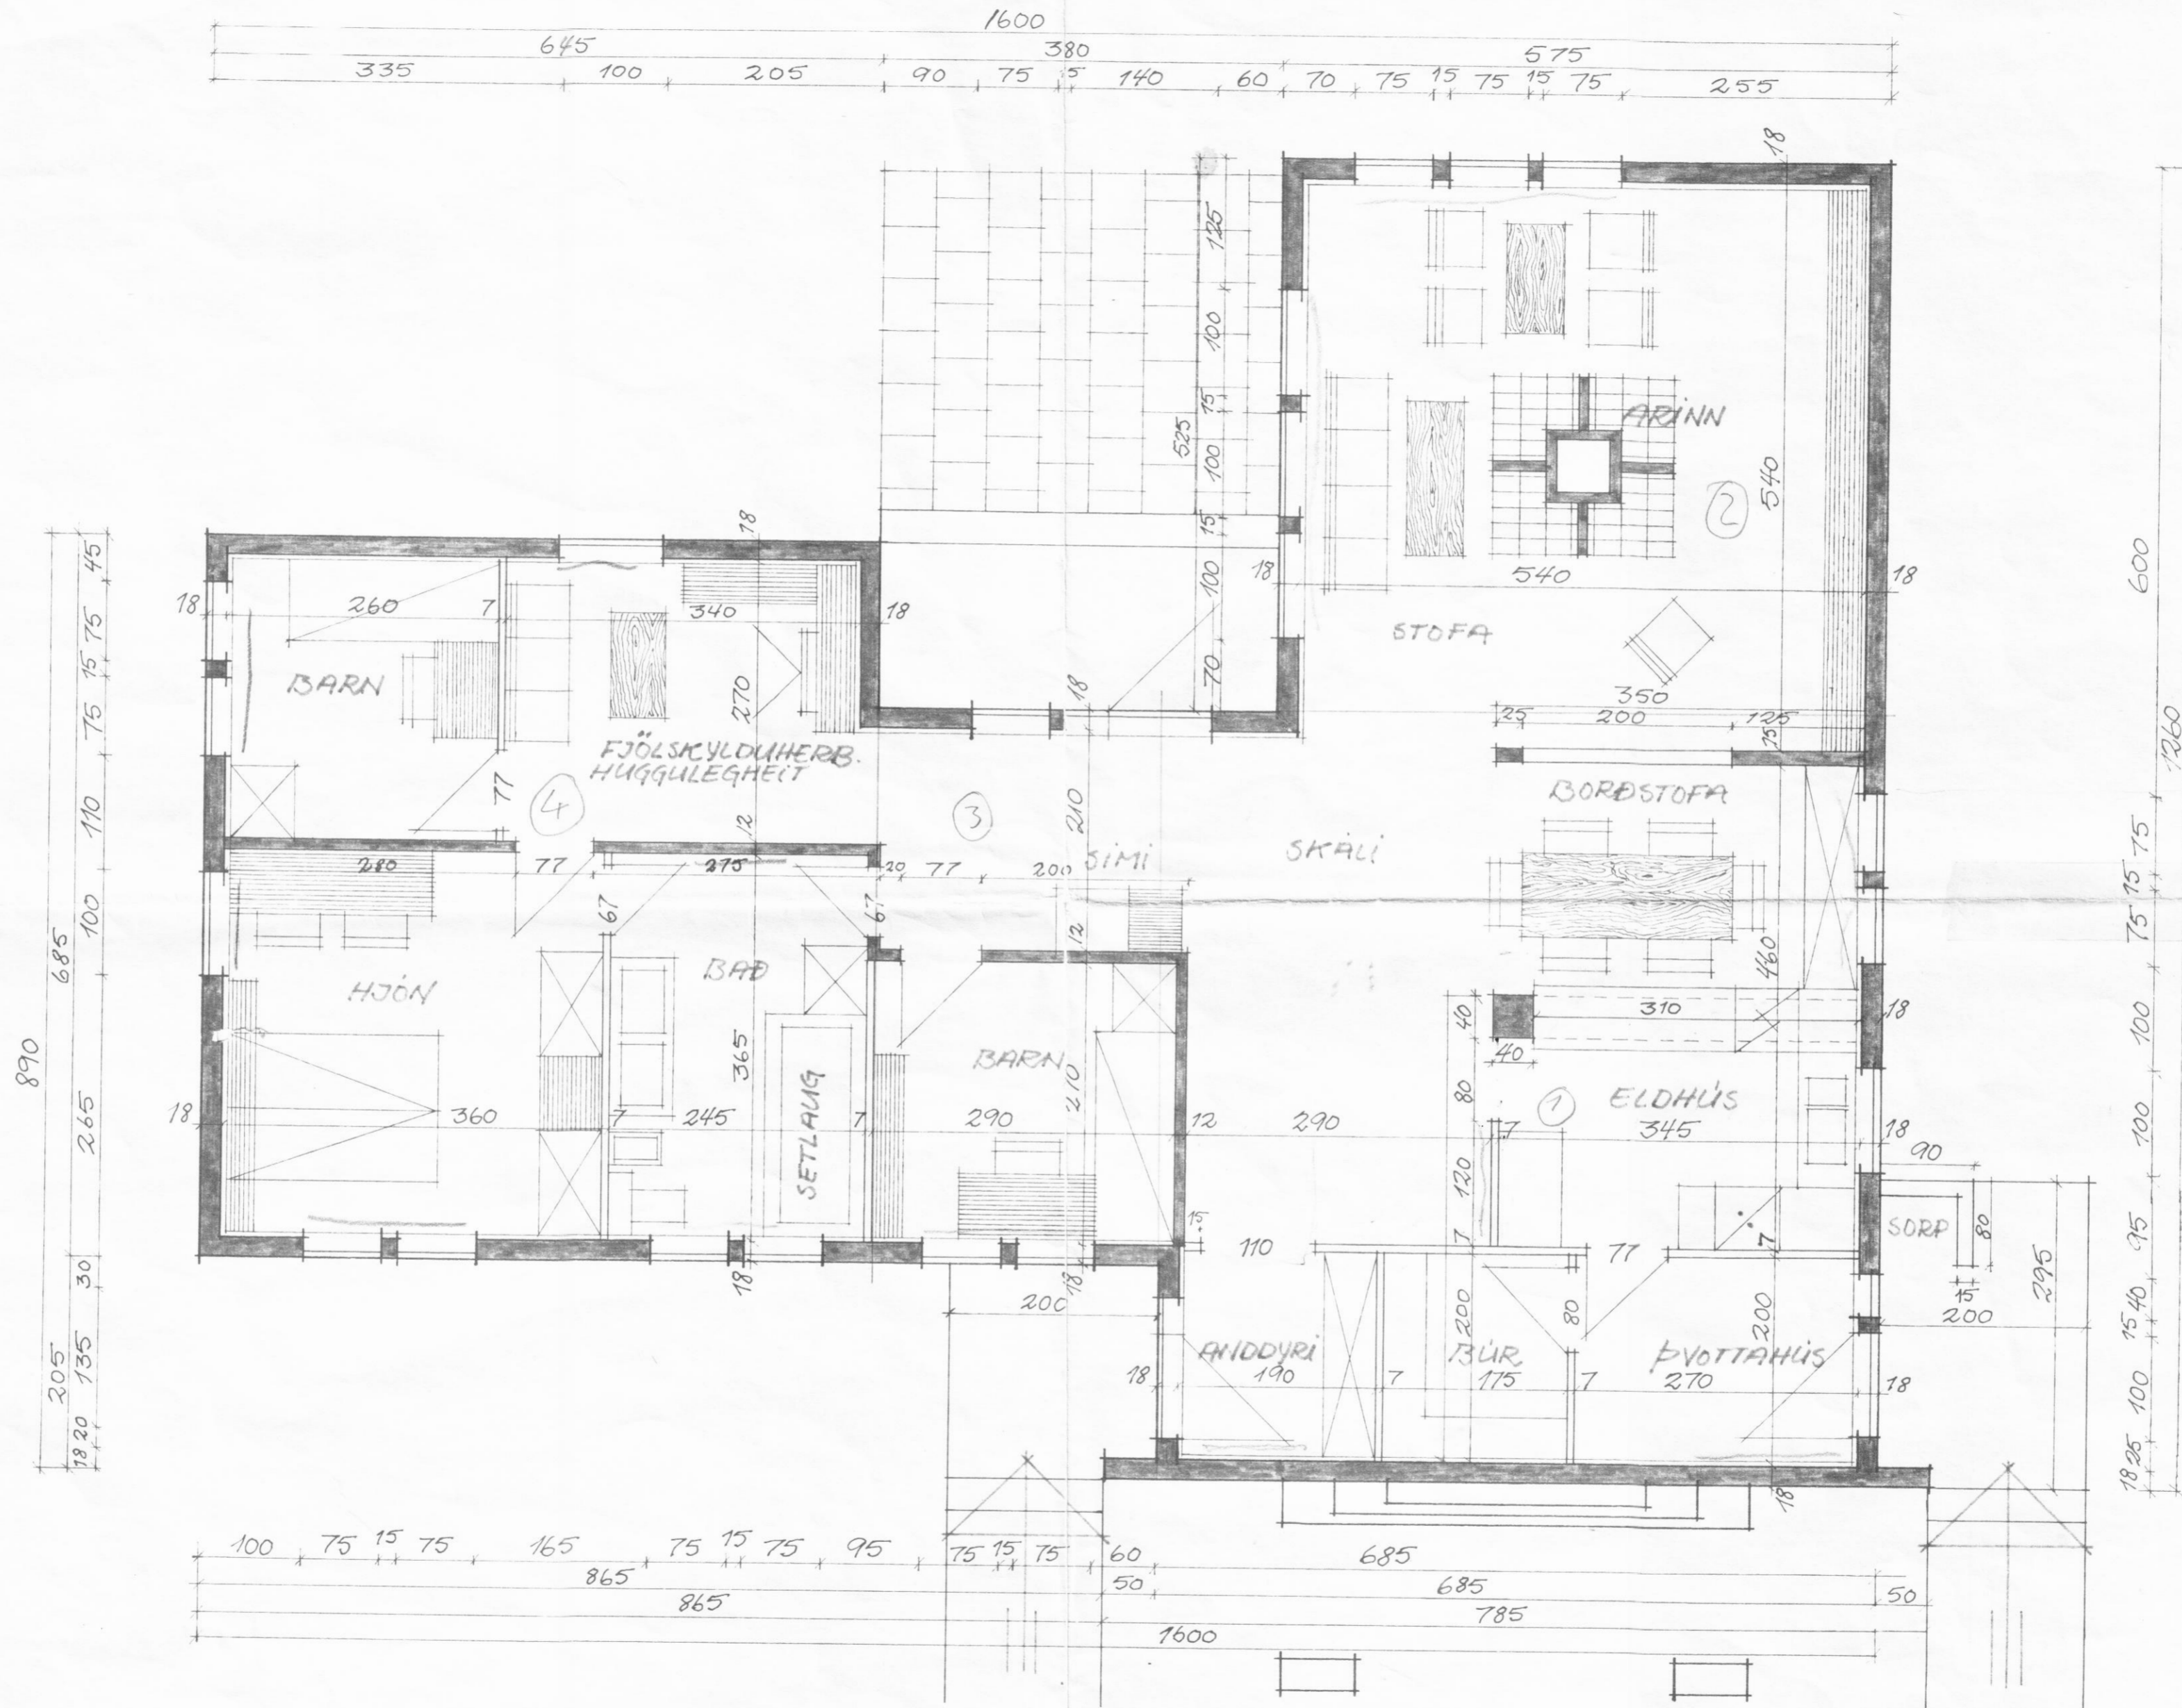

BRÜTTOFLATARMÁL	138.55 m ²	GRUNNMYND	MÁL 1:50
NETTOFLATARMÁL	(139 M ²)		
Brúttó rúmmál	127 M ²	STEFAN BJERNSSON	MARZ - MAI '76
Flatarmál byg.	633.29 m ³		
Brúttó rúmmál -"	34.03 m ²		
	91.80 m ³	BREYTT JAN. '77	