



PAKJARN
 PAKPAPPI
 1" KLEÐNING
 SPERRA

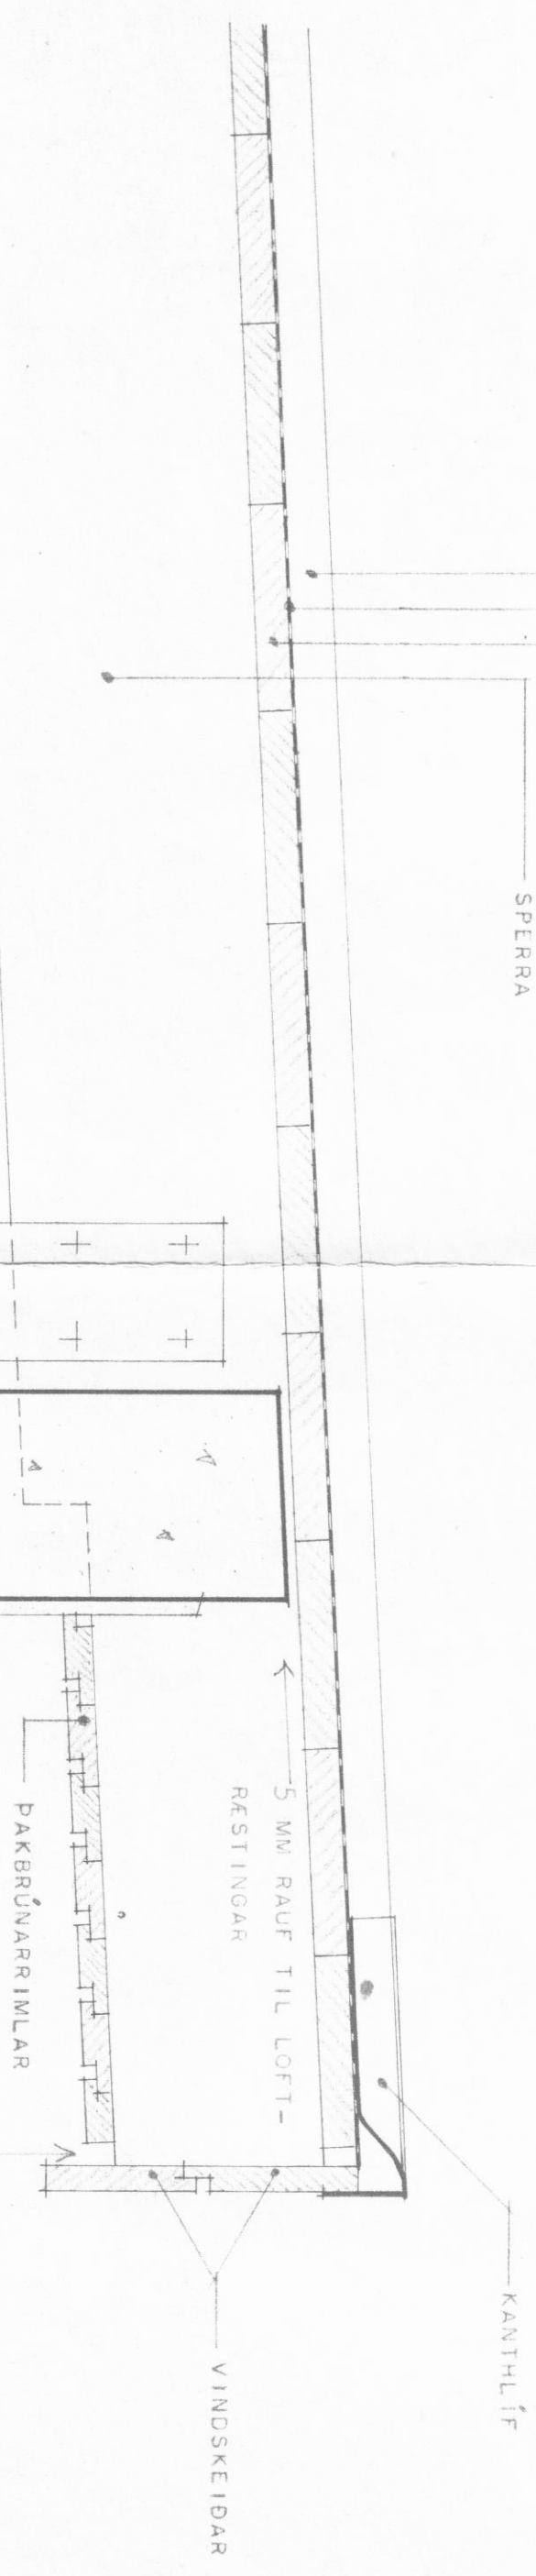

10 MM RAUF EFTIR ENDILÖNGU TIL LOFTRESTINGAR


MURHÖÐUN
 STEYPA
 1" X 4"

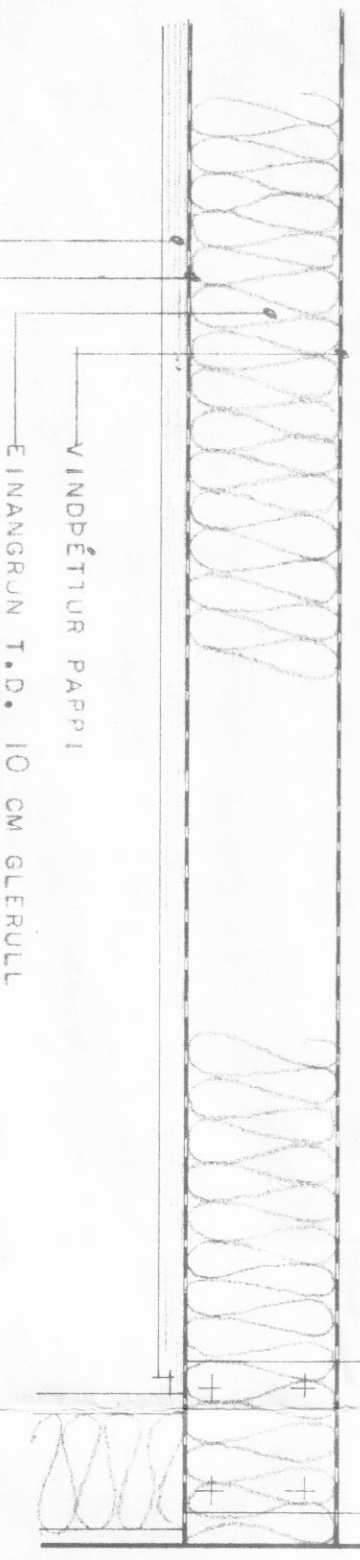

VINDÞETTUR PAPPÍ
 EINANGRUN T.D. 10 CM GLERULL
 ÁLPAPPI
 LOFTKLEÐNING

LÖÐRETTI SNEIÐING 1 PAKRÖN

PAKJARN
 PAKPAPPI
 1" KLEÐNING
 1" X 4"
 2" X 8"

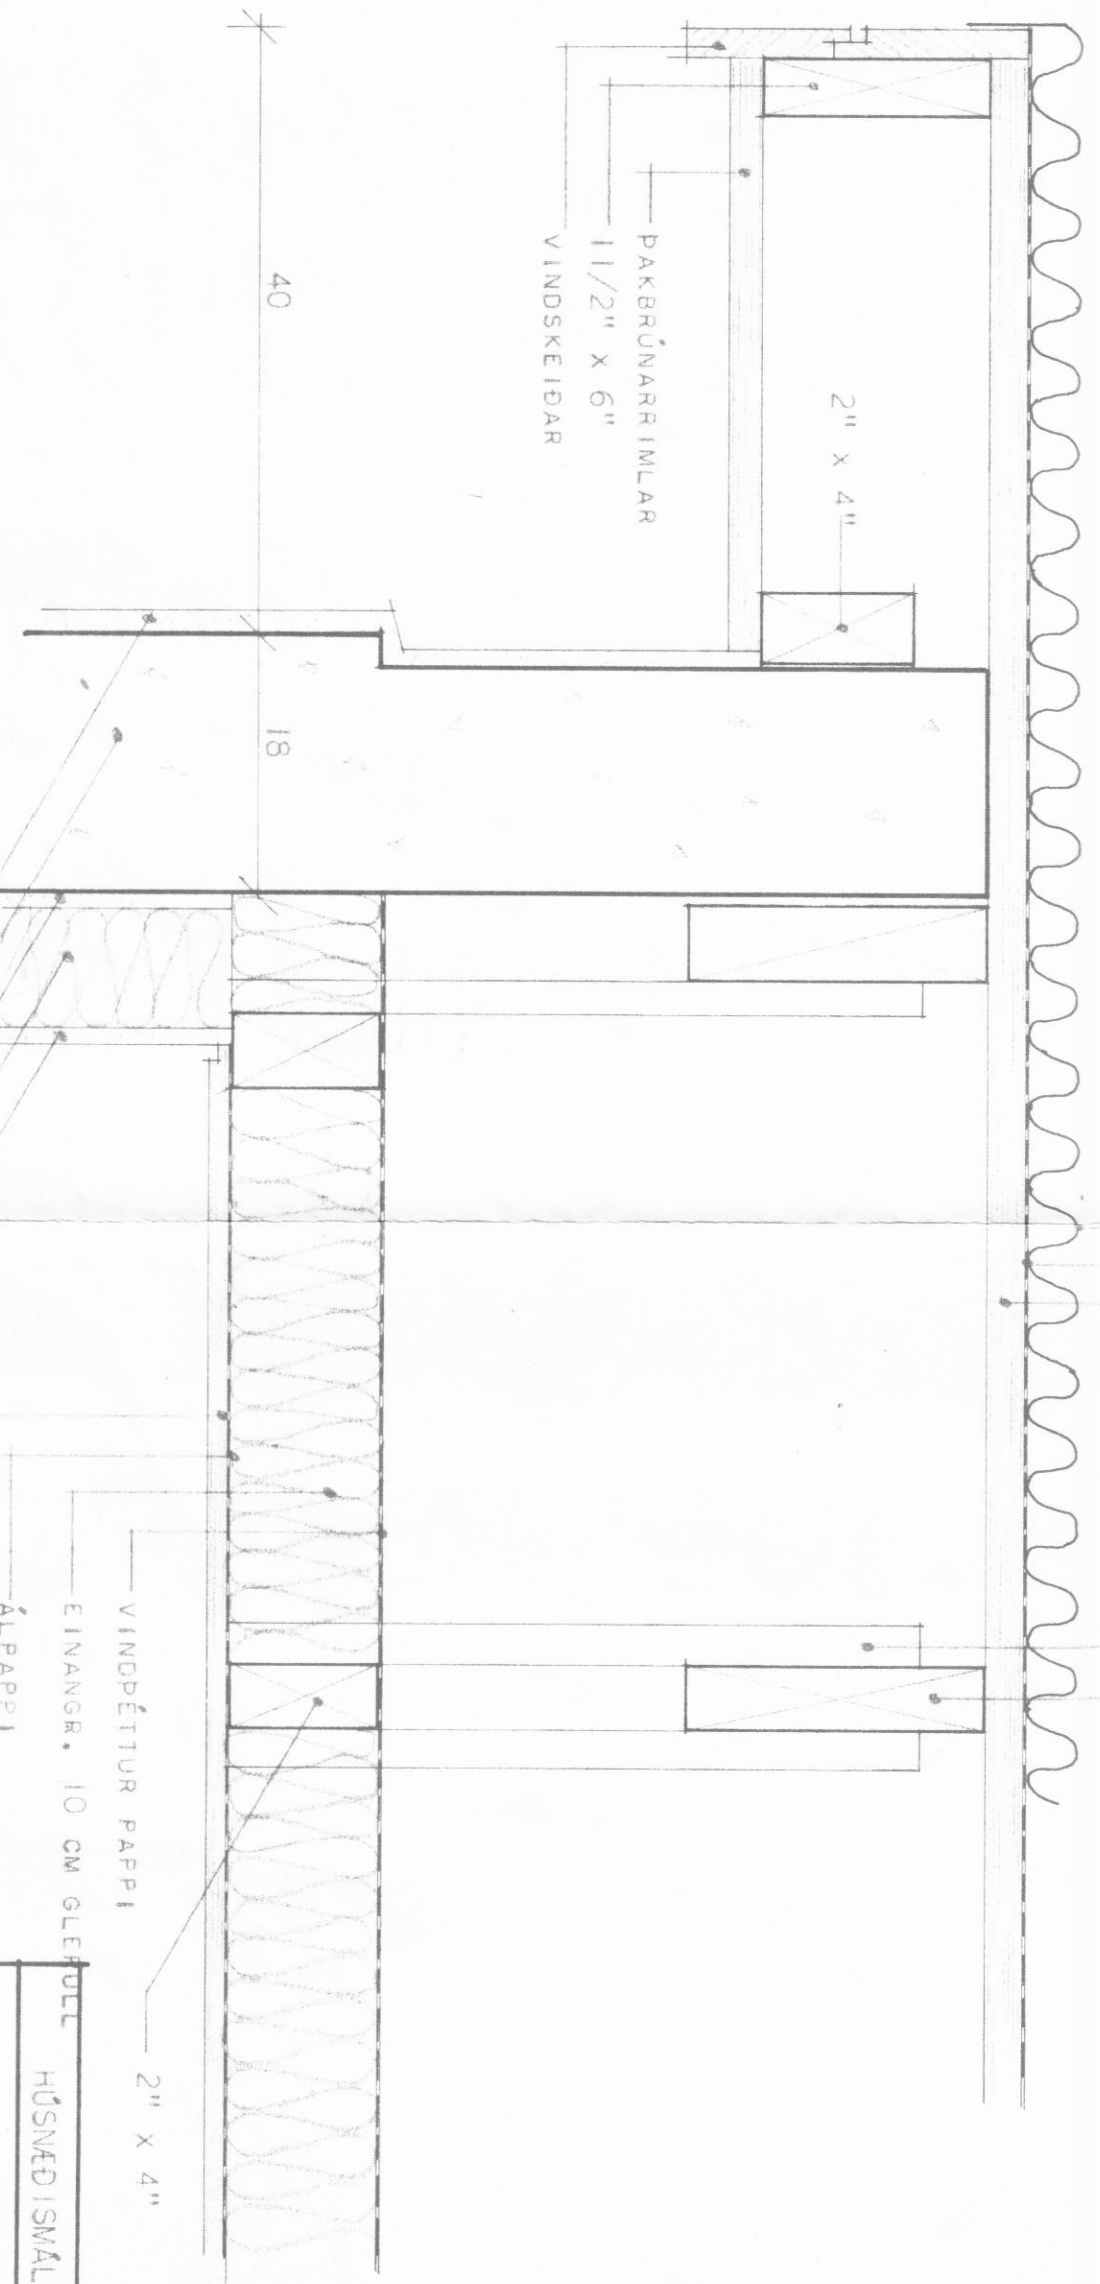

PAKRÖNARRIMLAR
 1 1/2" X 6"
 VINDSKEIÐAR

PAKJARN
 PAKPAPPI
 1" KLEÐNING
 2" X 4"
 2" X 4"
 VINDÞETTUR PAPPÍ
 EINANGRUN T.D. 10 CM GLERULL
 ÁLPAPPI
 LOFTKLEÐNING

MURHÖÐUN
 2 1/2" EINANGRUN
 MUR TIL FEST. Á EINANGRUN
 STEYPA
 MURHÖÐUN

HÖSNÆÐISMÁLASTOFNUN RÍKISINS	
SNEIÐINGAR 1 PAKRÖNIN	SÉRTÆKNING
VERK	86
MÁL 1:5	1968
<i>Ólafur Gunnarsson</i>	