
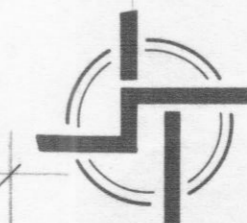
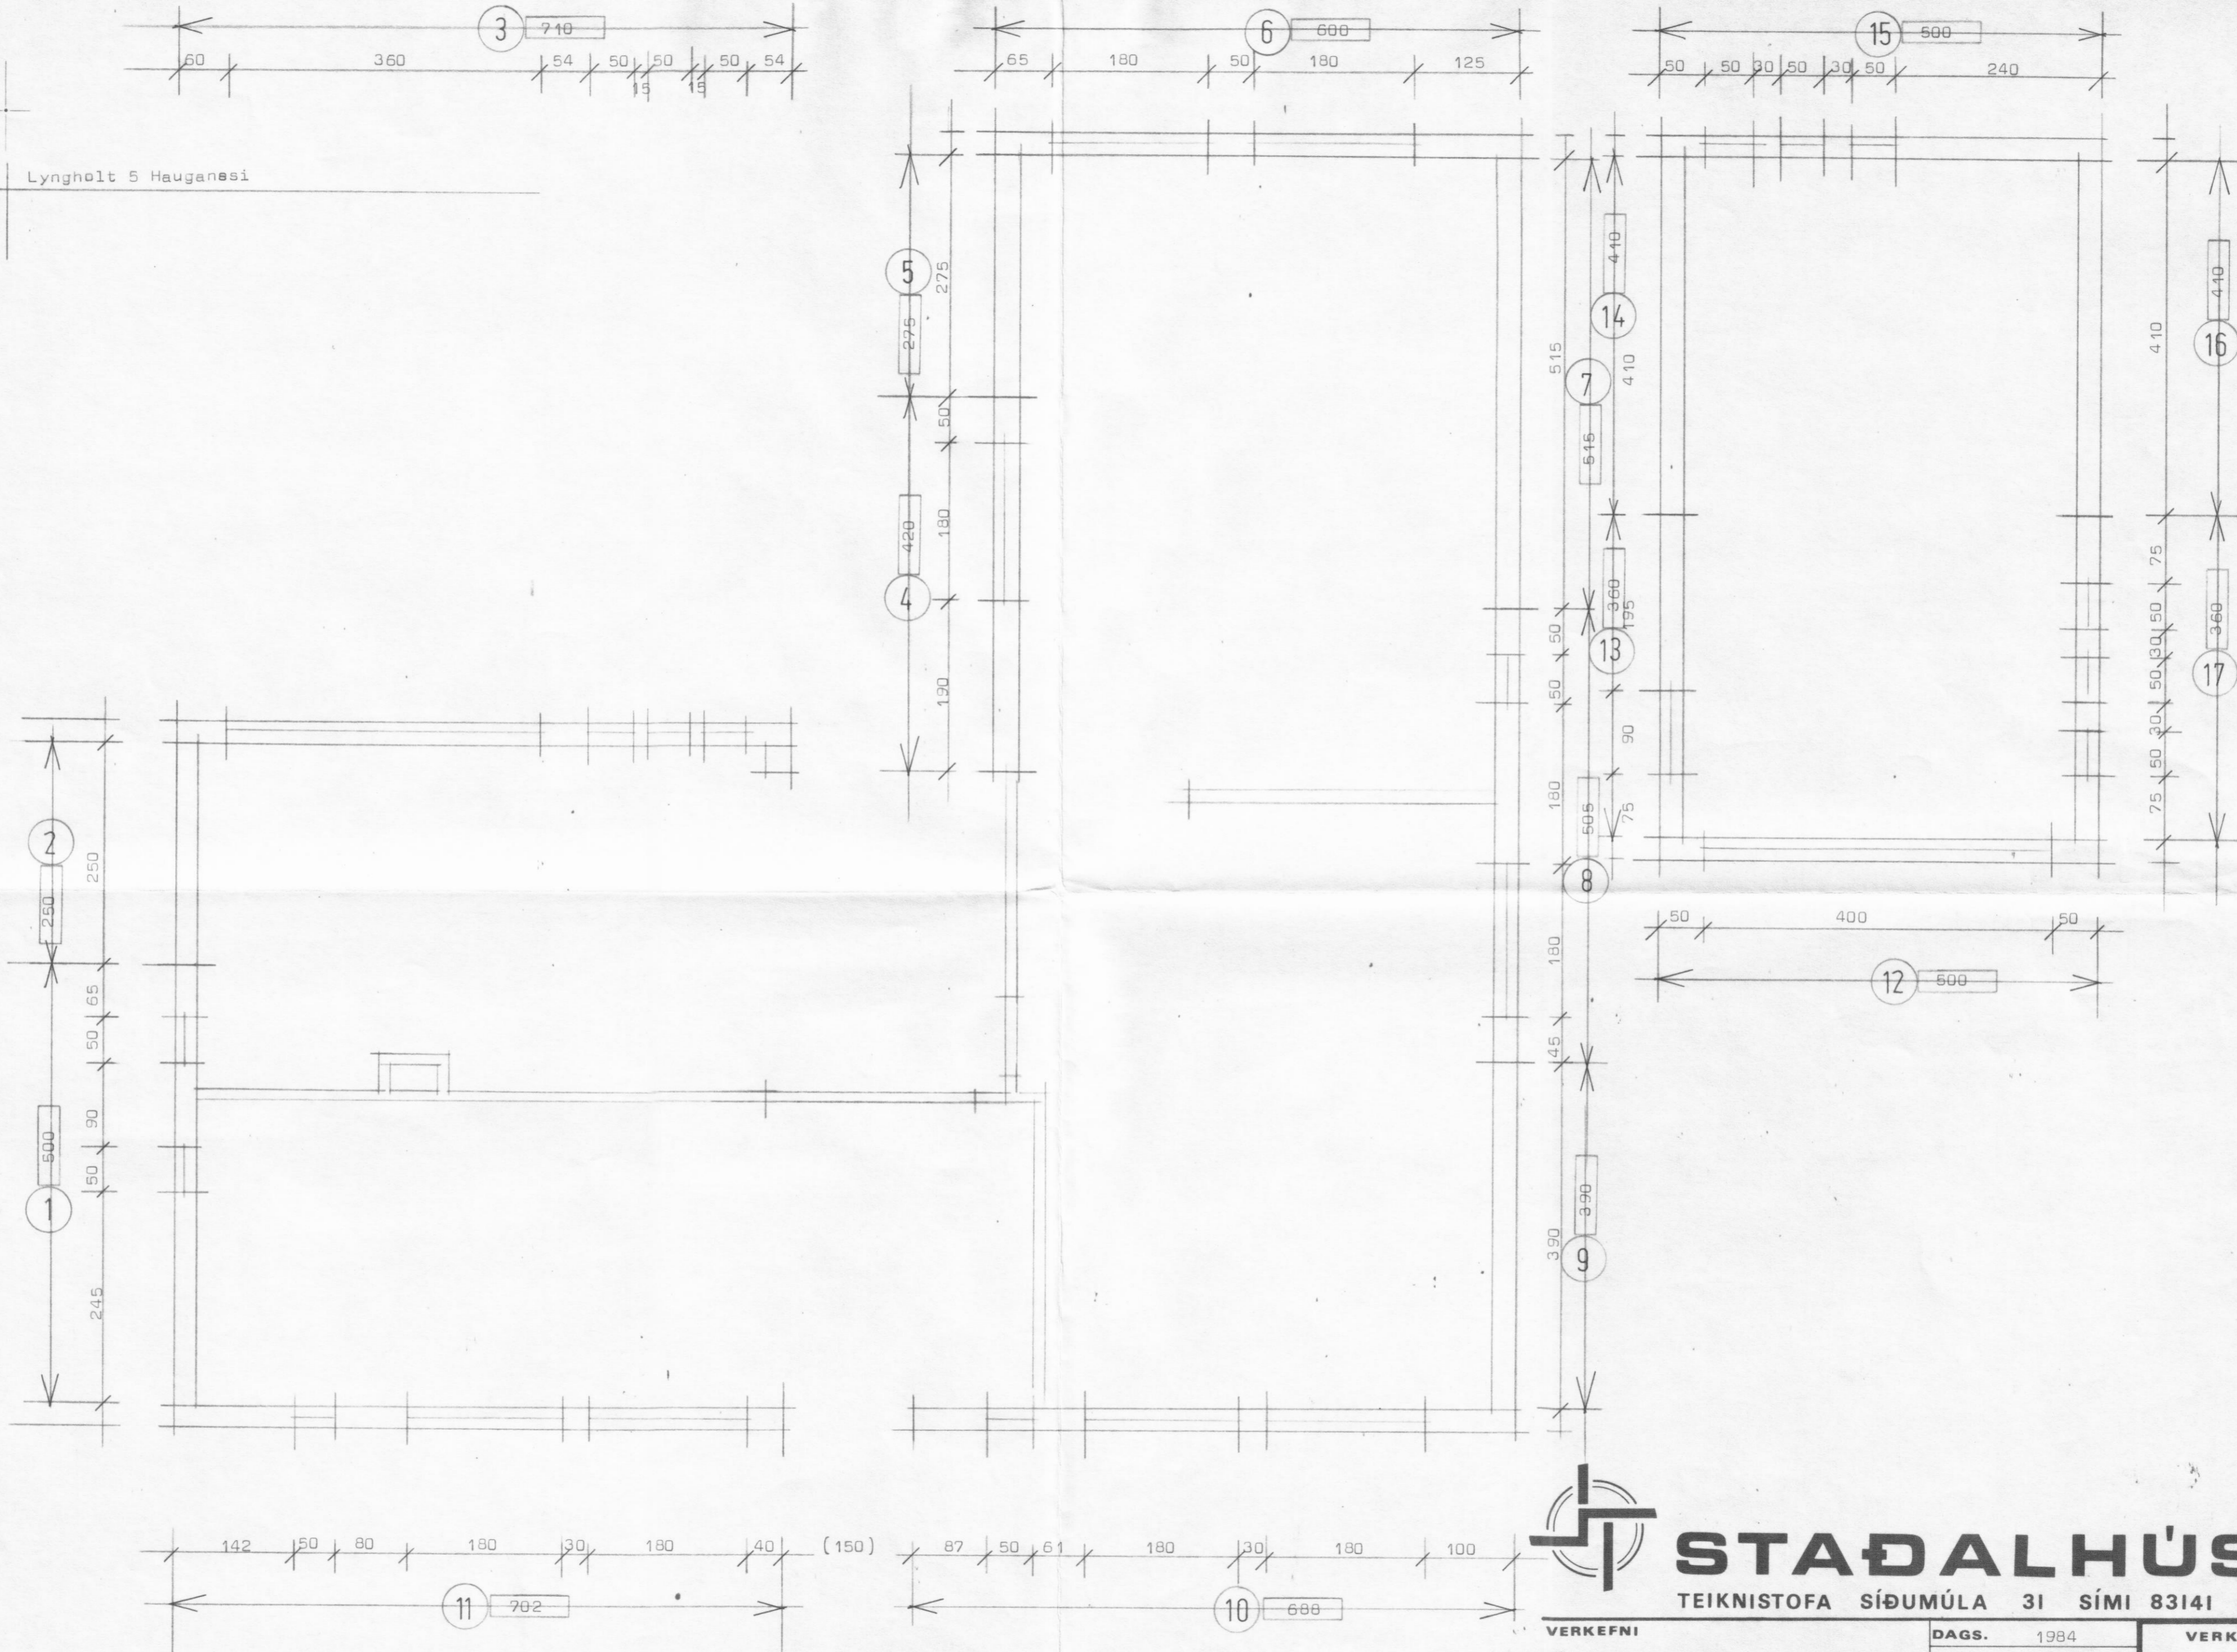
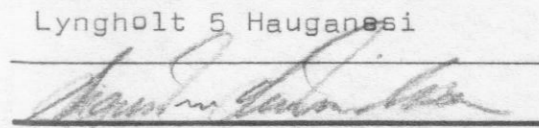


Lyngholt 5 Hauganesi

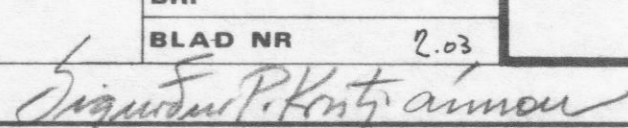

**STADALHÚS** S F  
TEIKNISTOFA SÍÐUMÚLA 3I SÍMI 8314I

VERKEFNI	DAGS.	1984	VERK NR
Einingar	MKV.	1:50	s 62 BR
Lyngholt 5 Hauganesi	BR.		
	BLAD NR	2.03	
 SIGURÐUR GUDMUNDSSON		 SIGURÐUR P KRISTJÁNSSON	
		FTFÍ	