
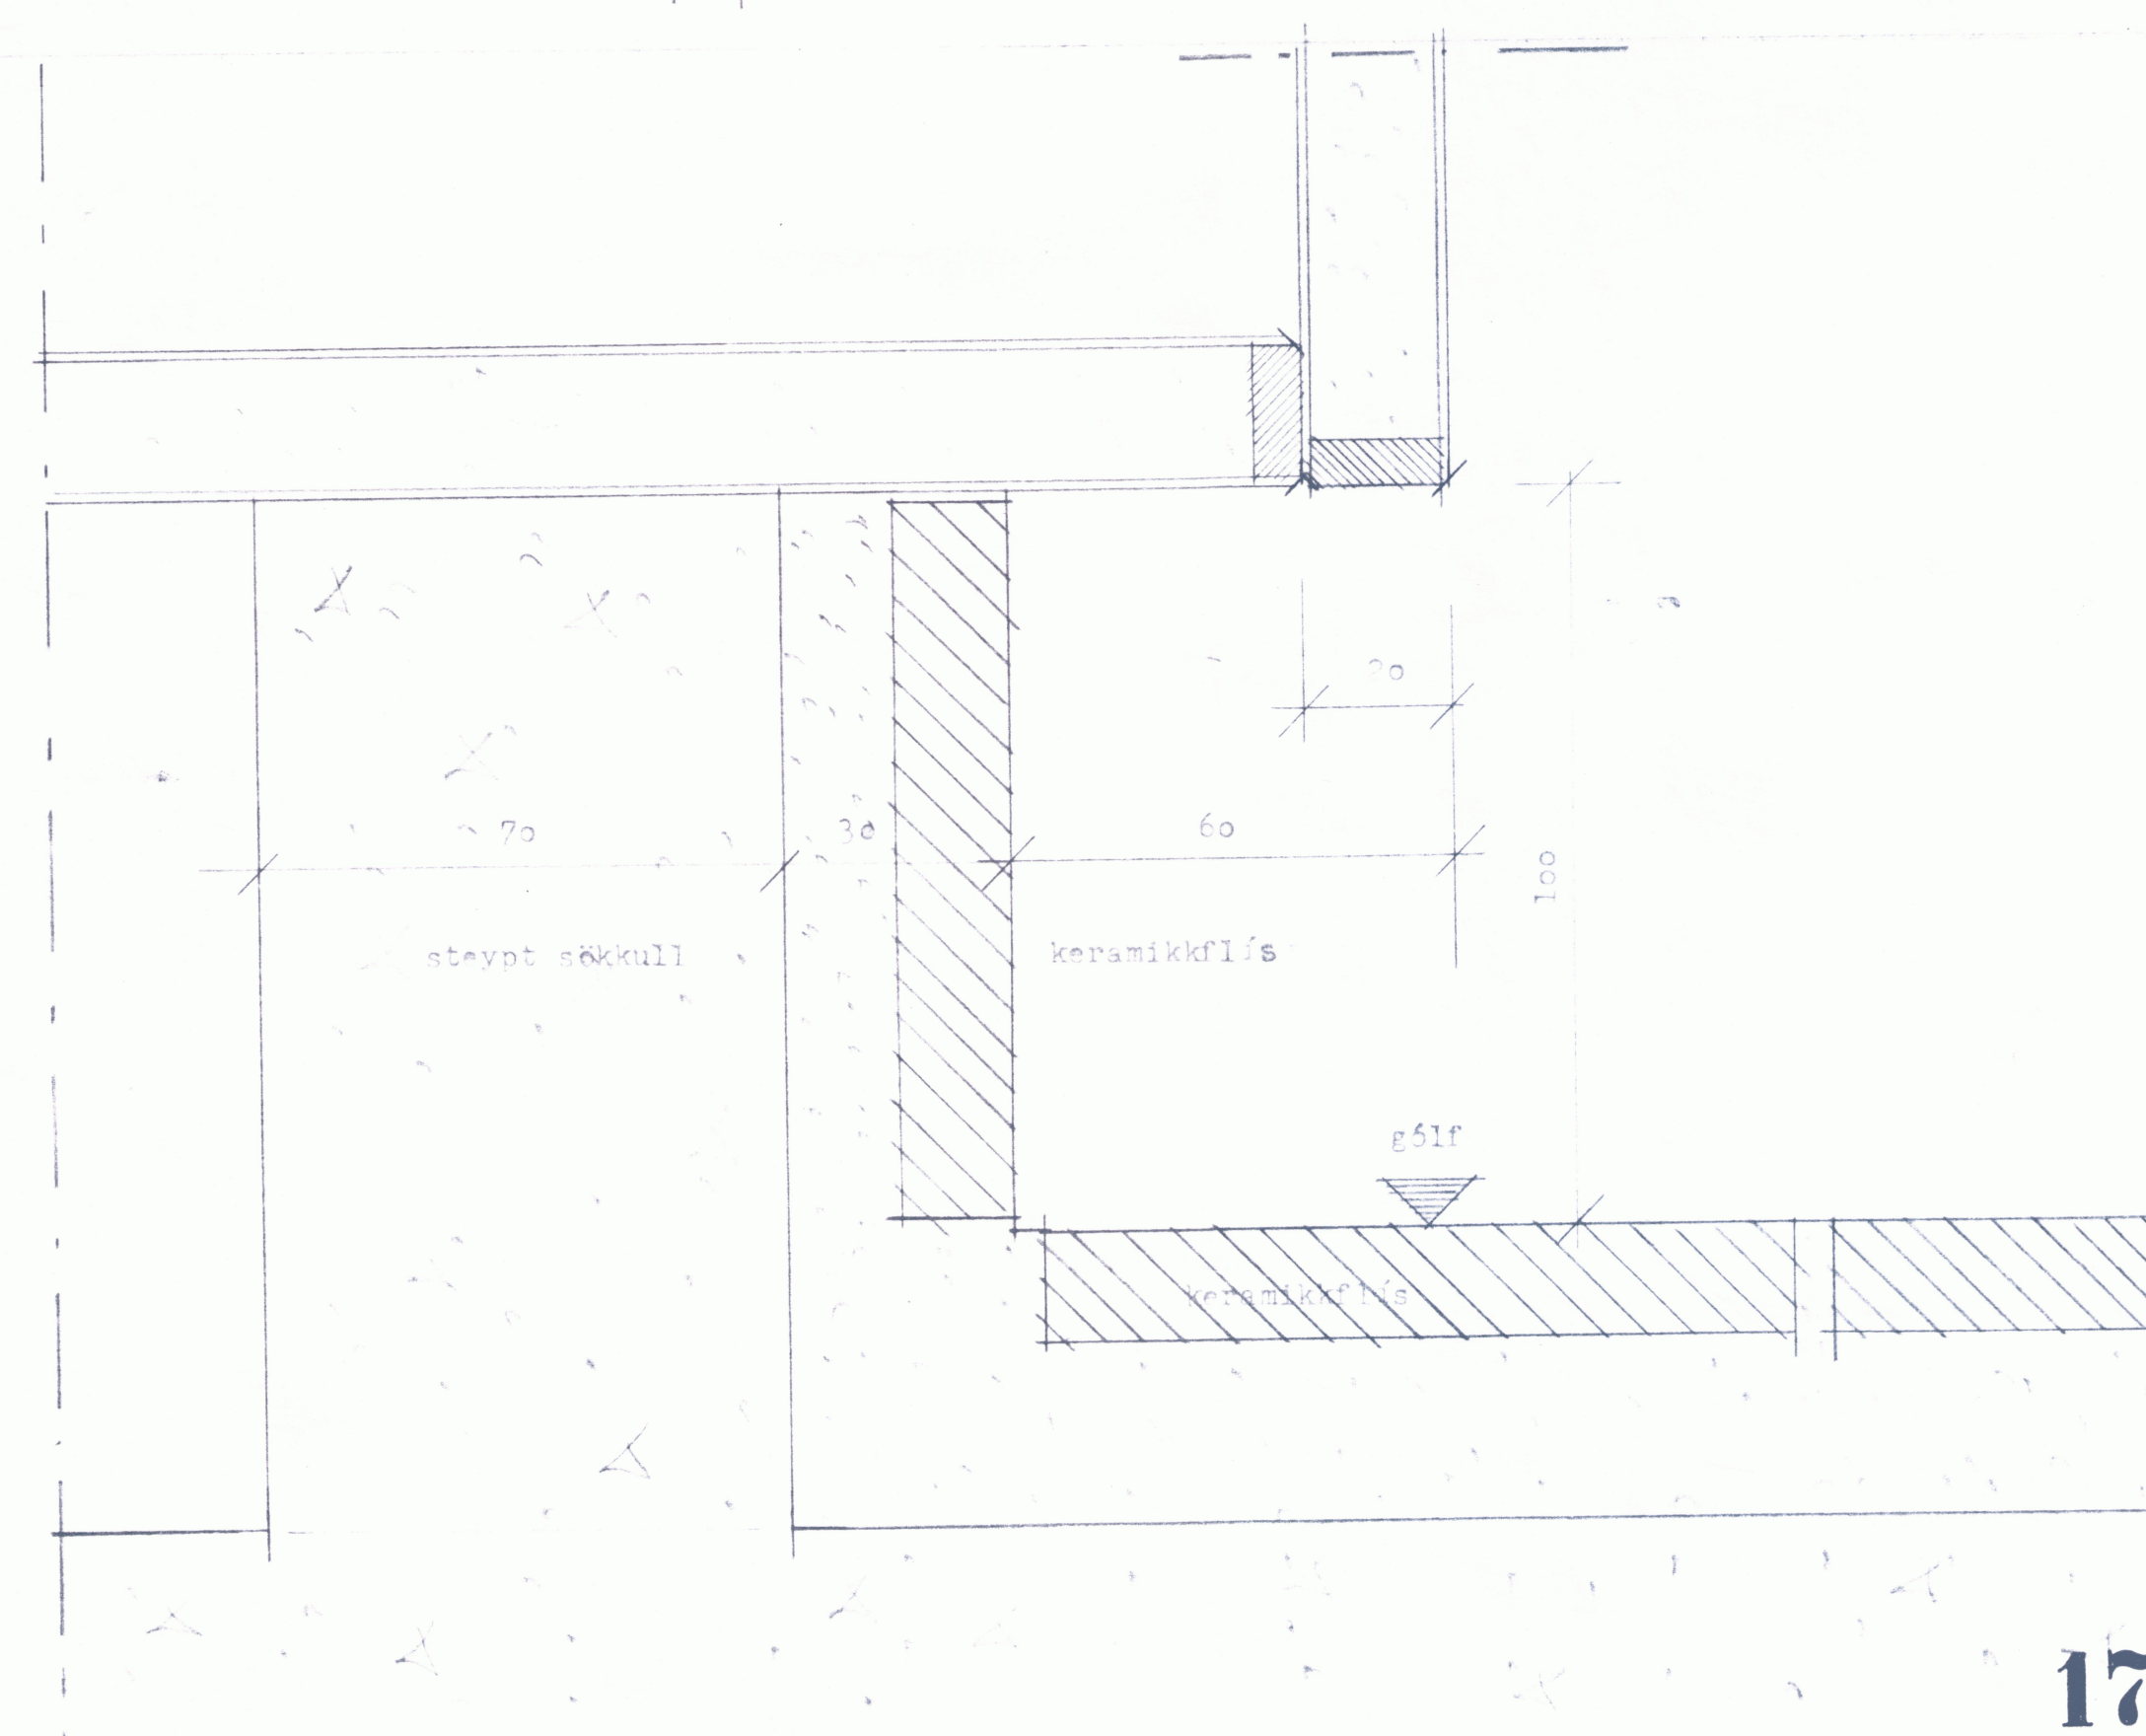
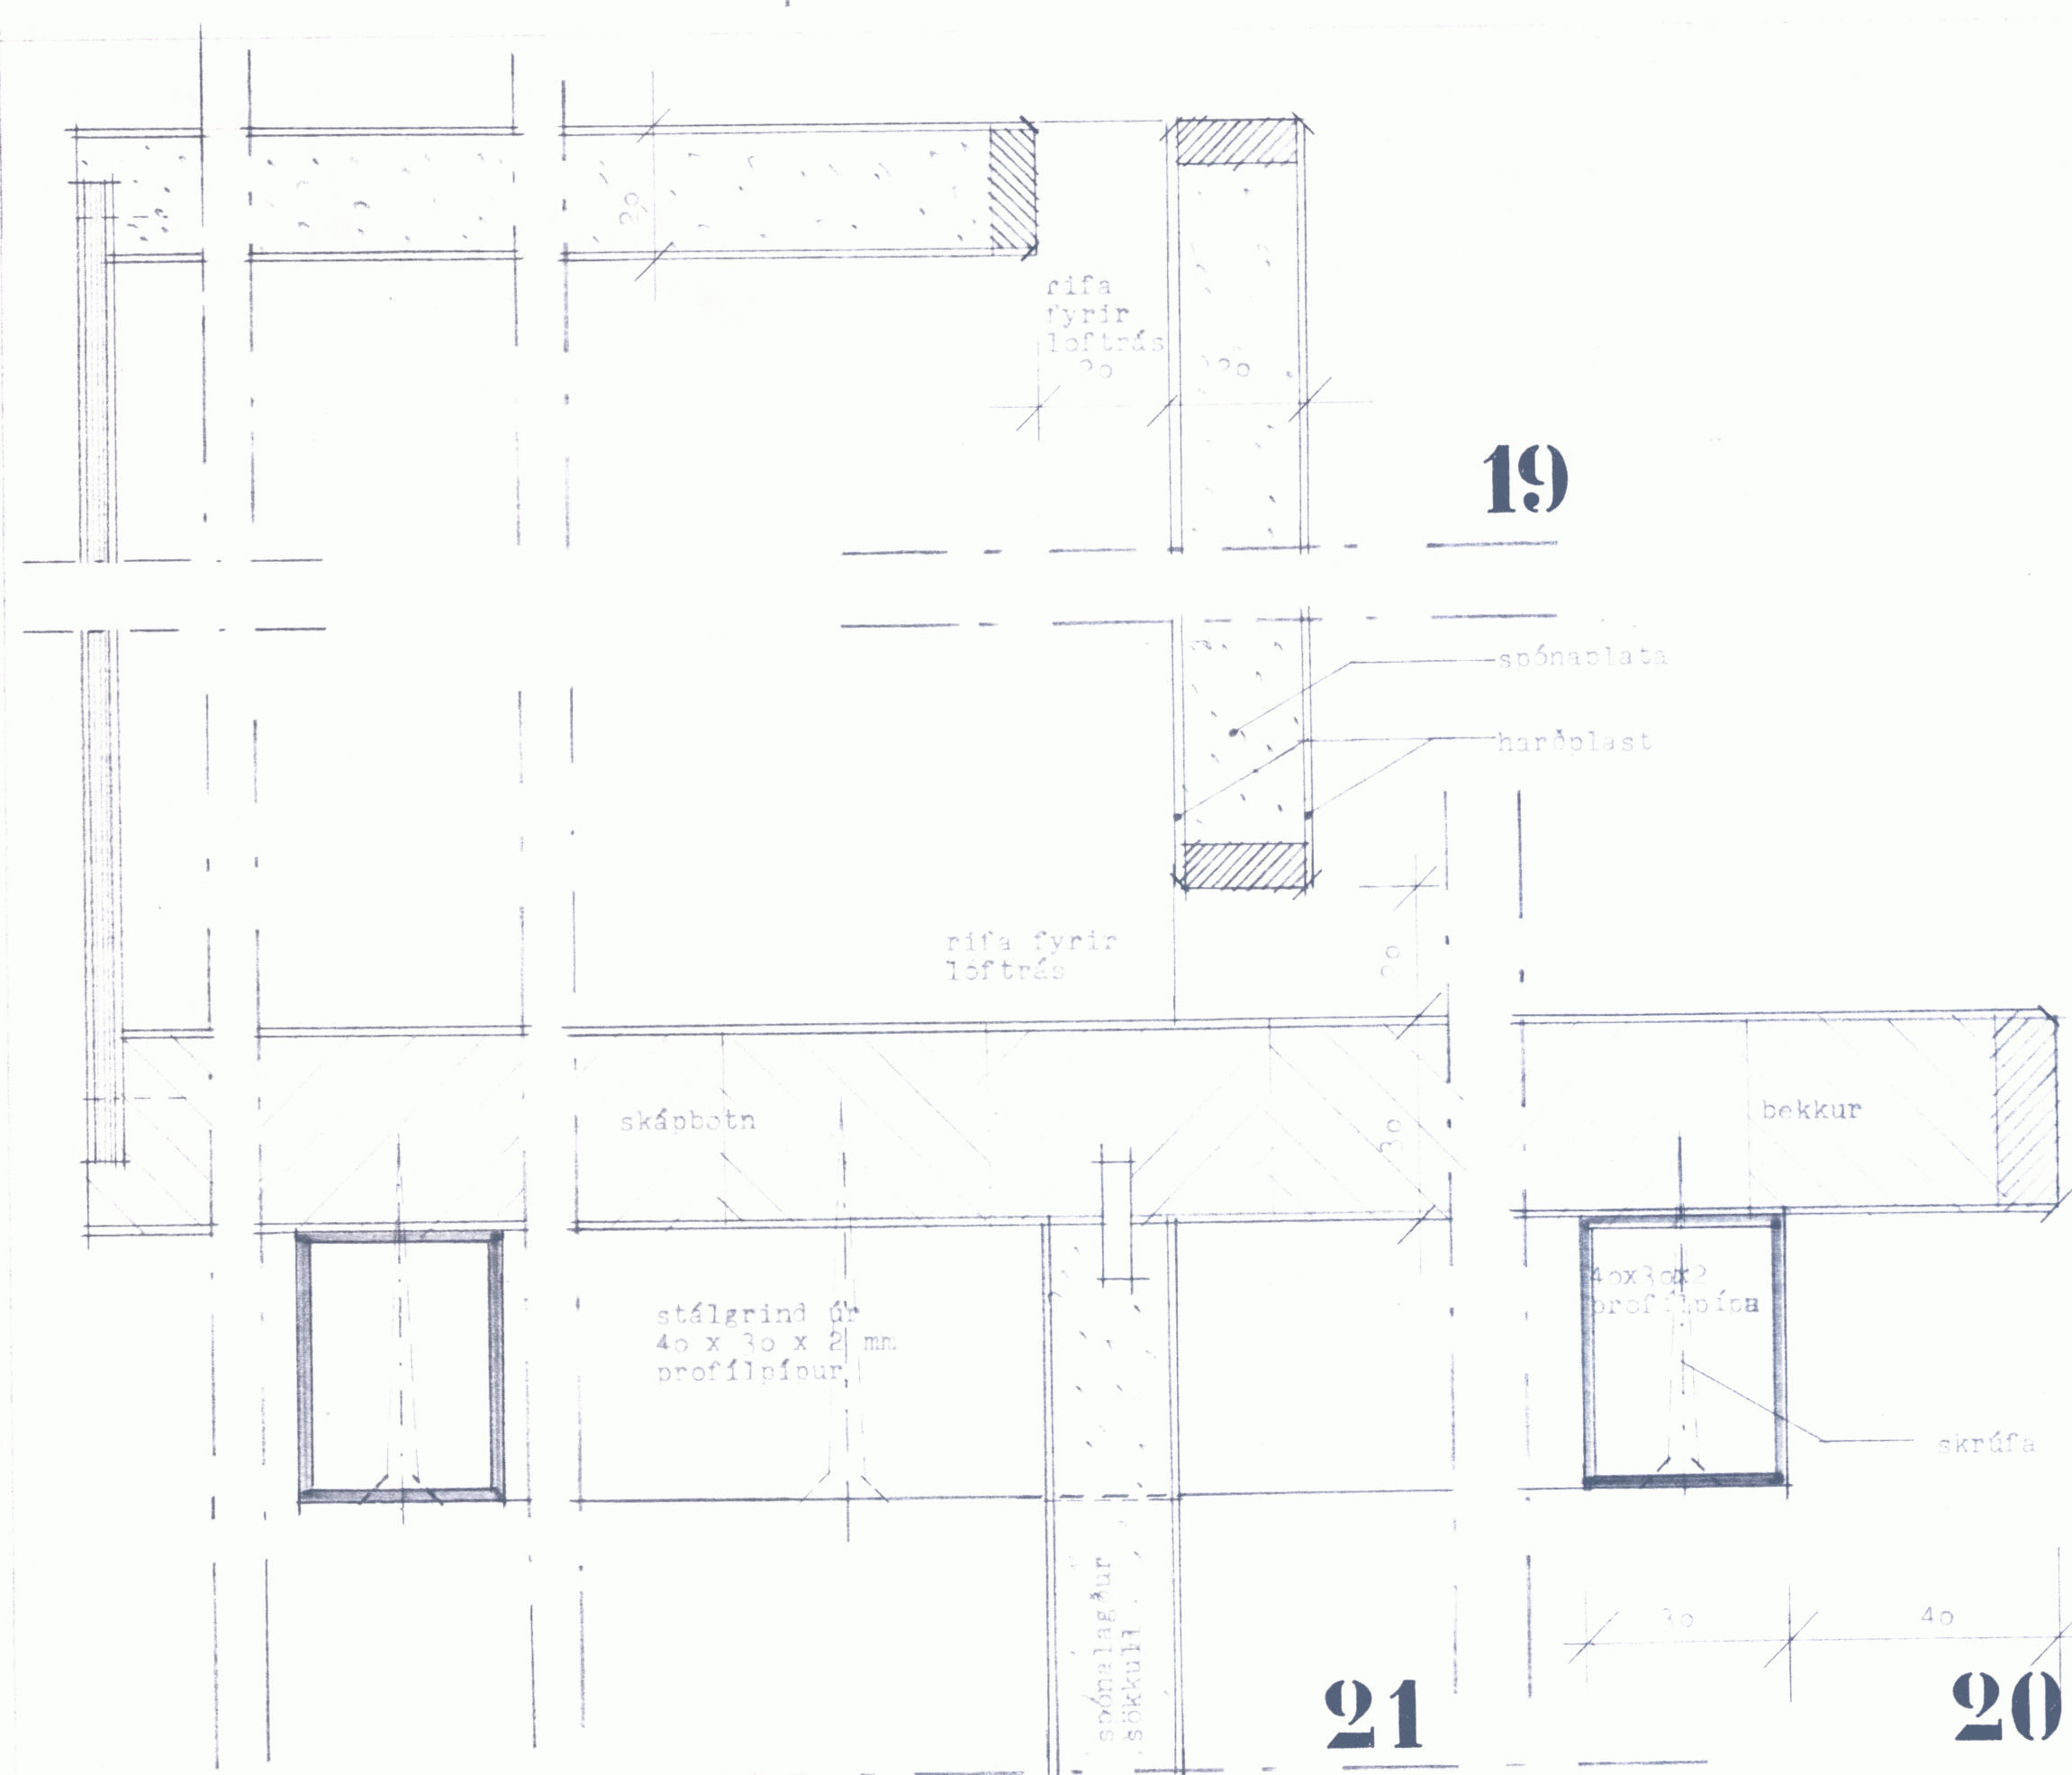
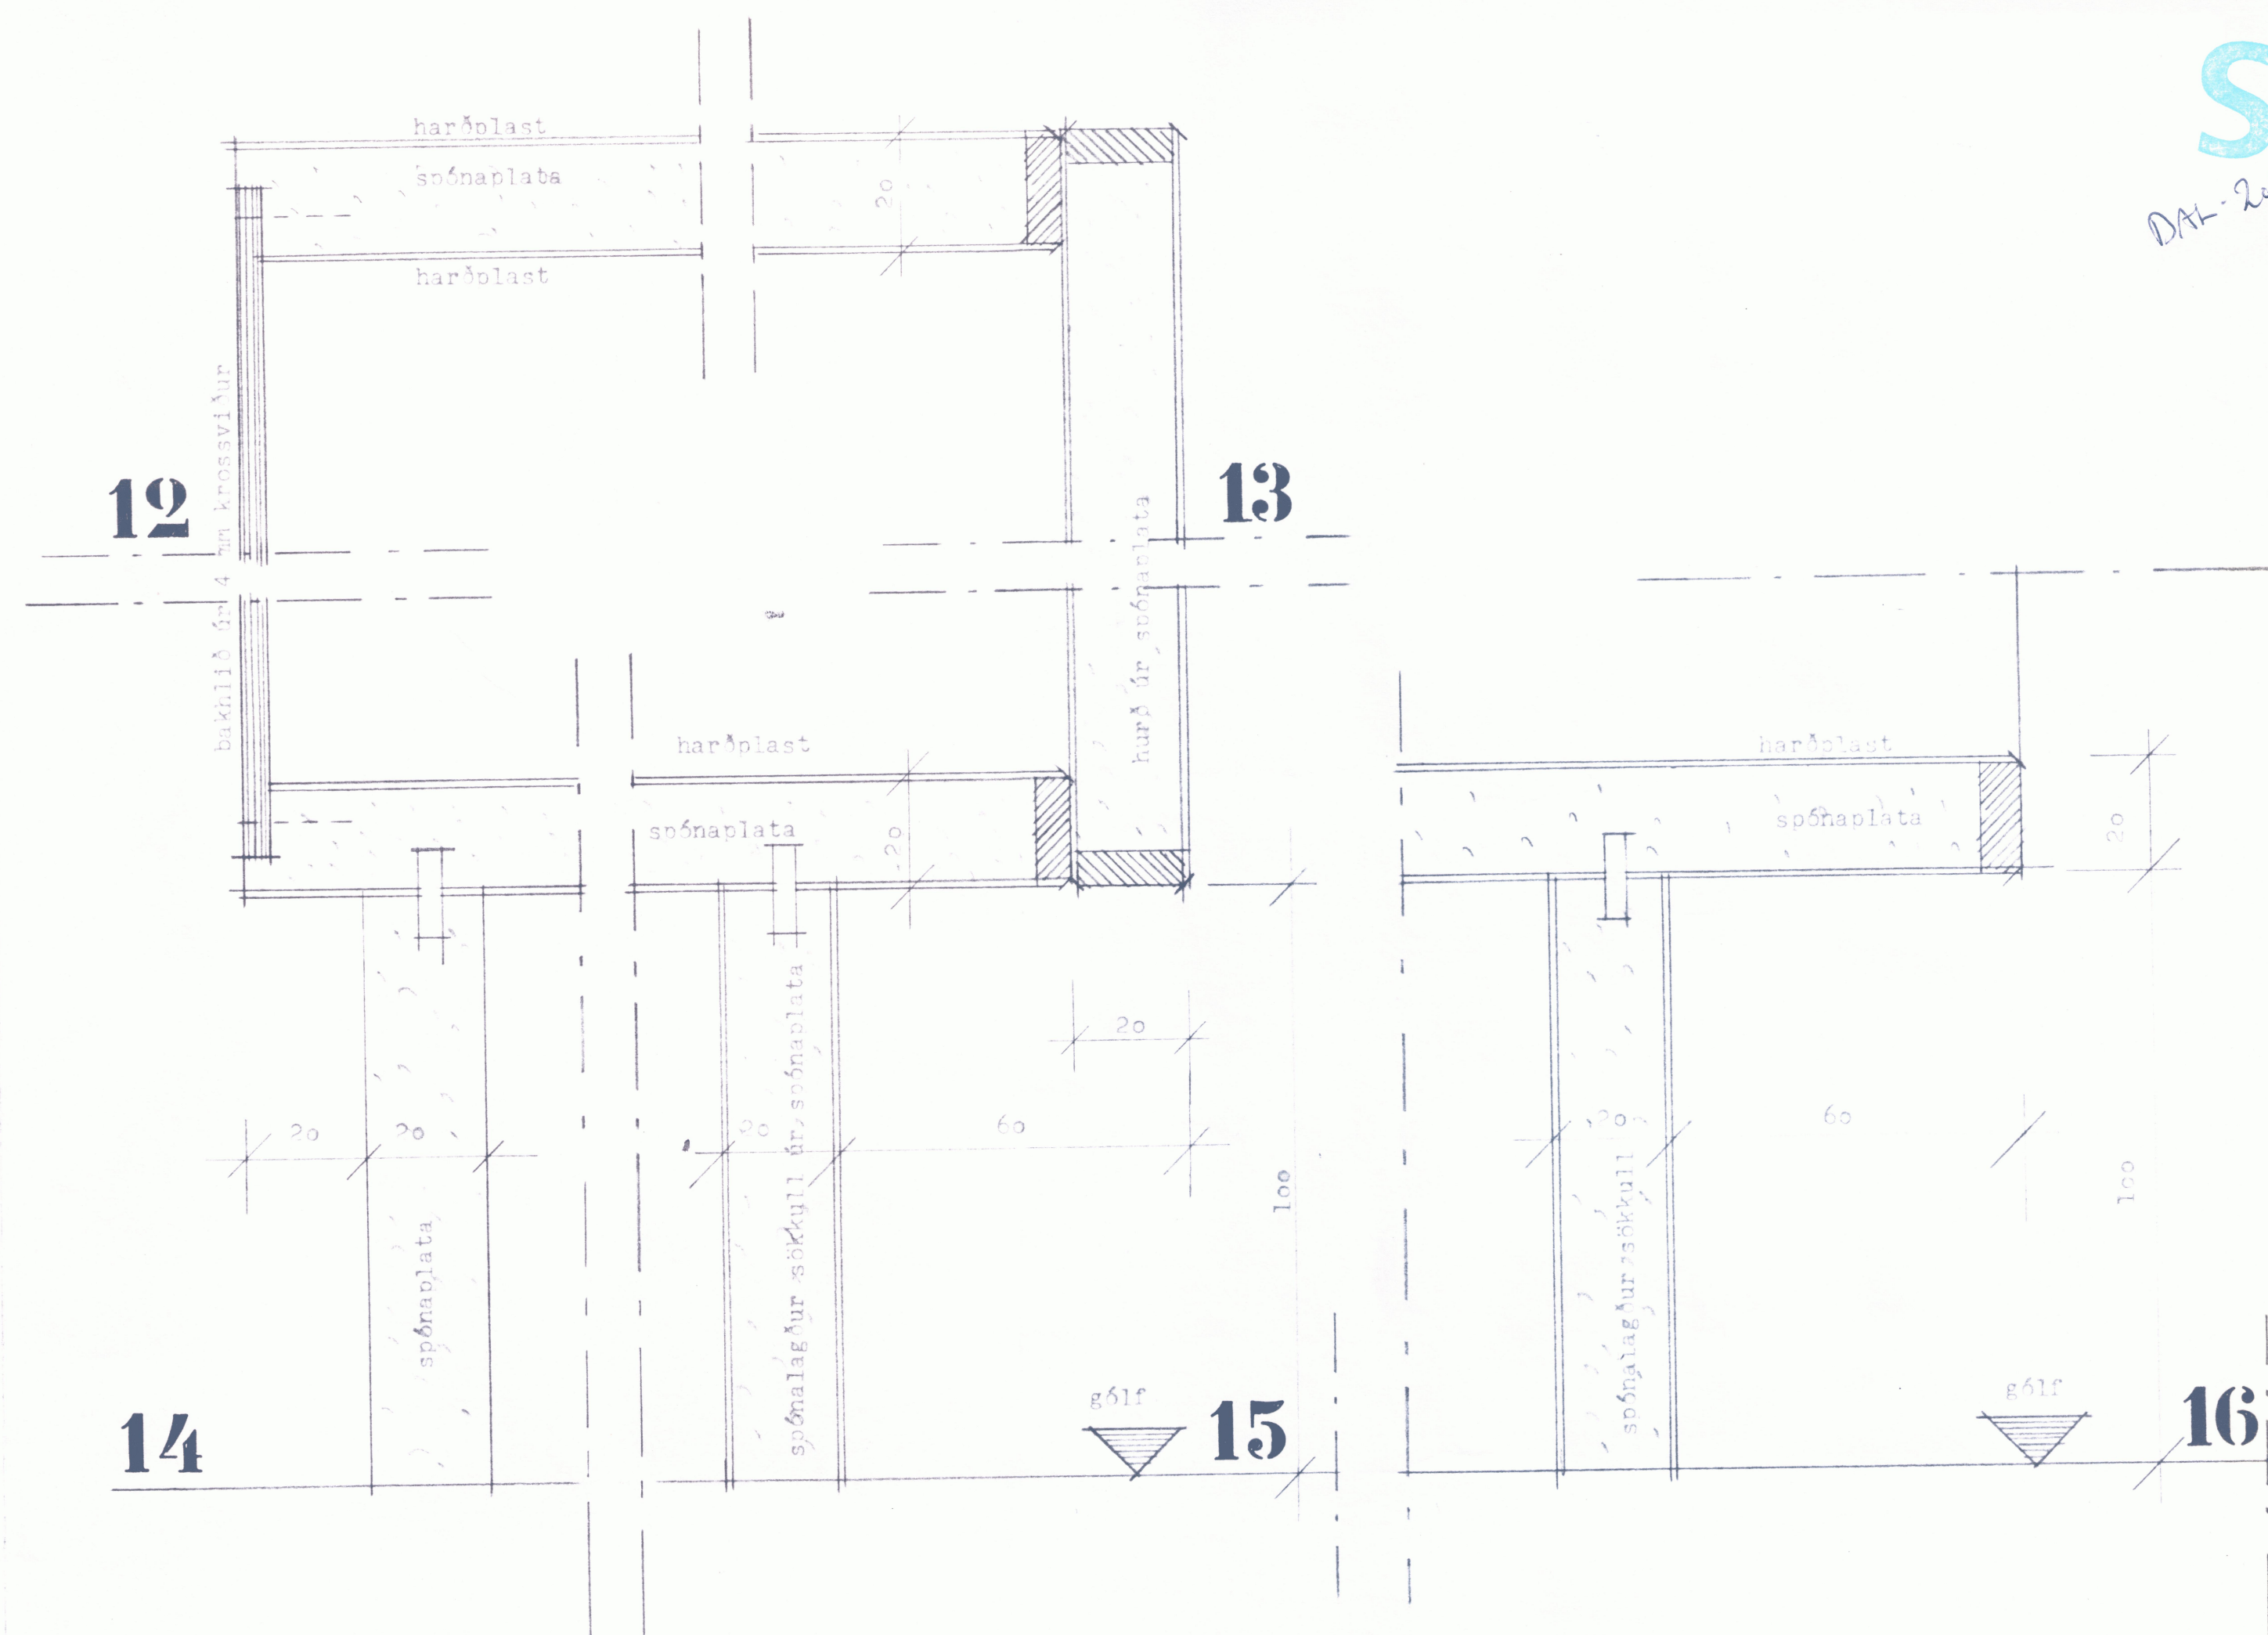


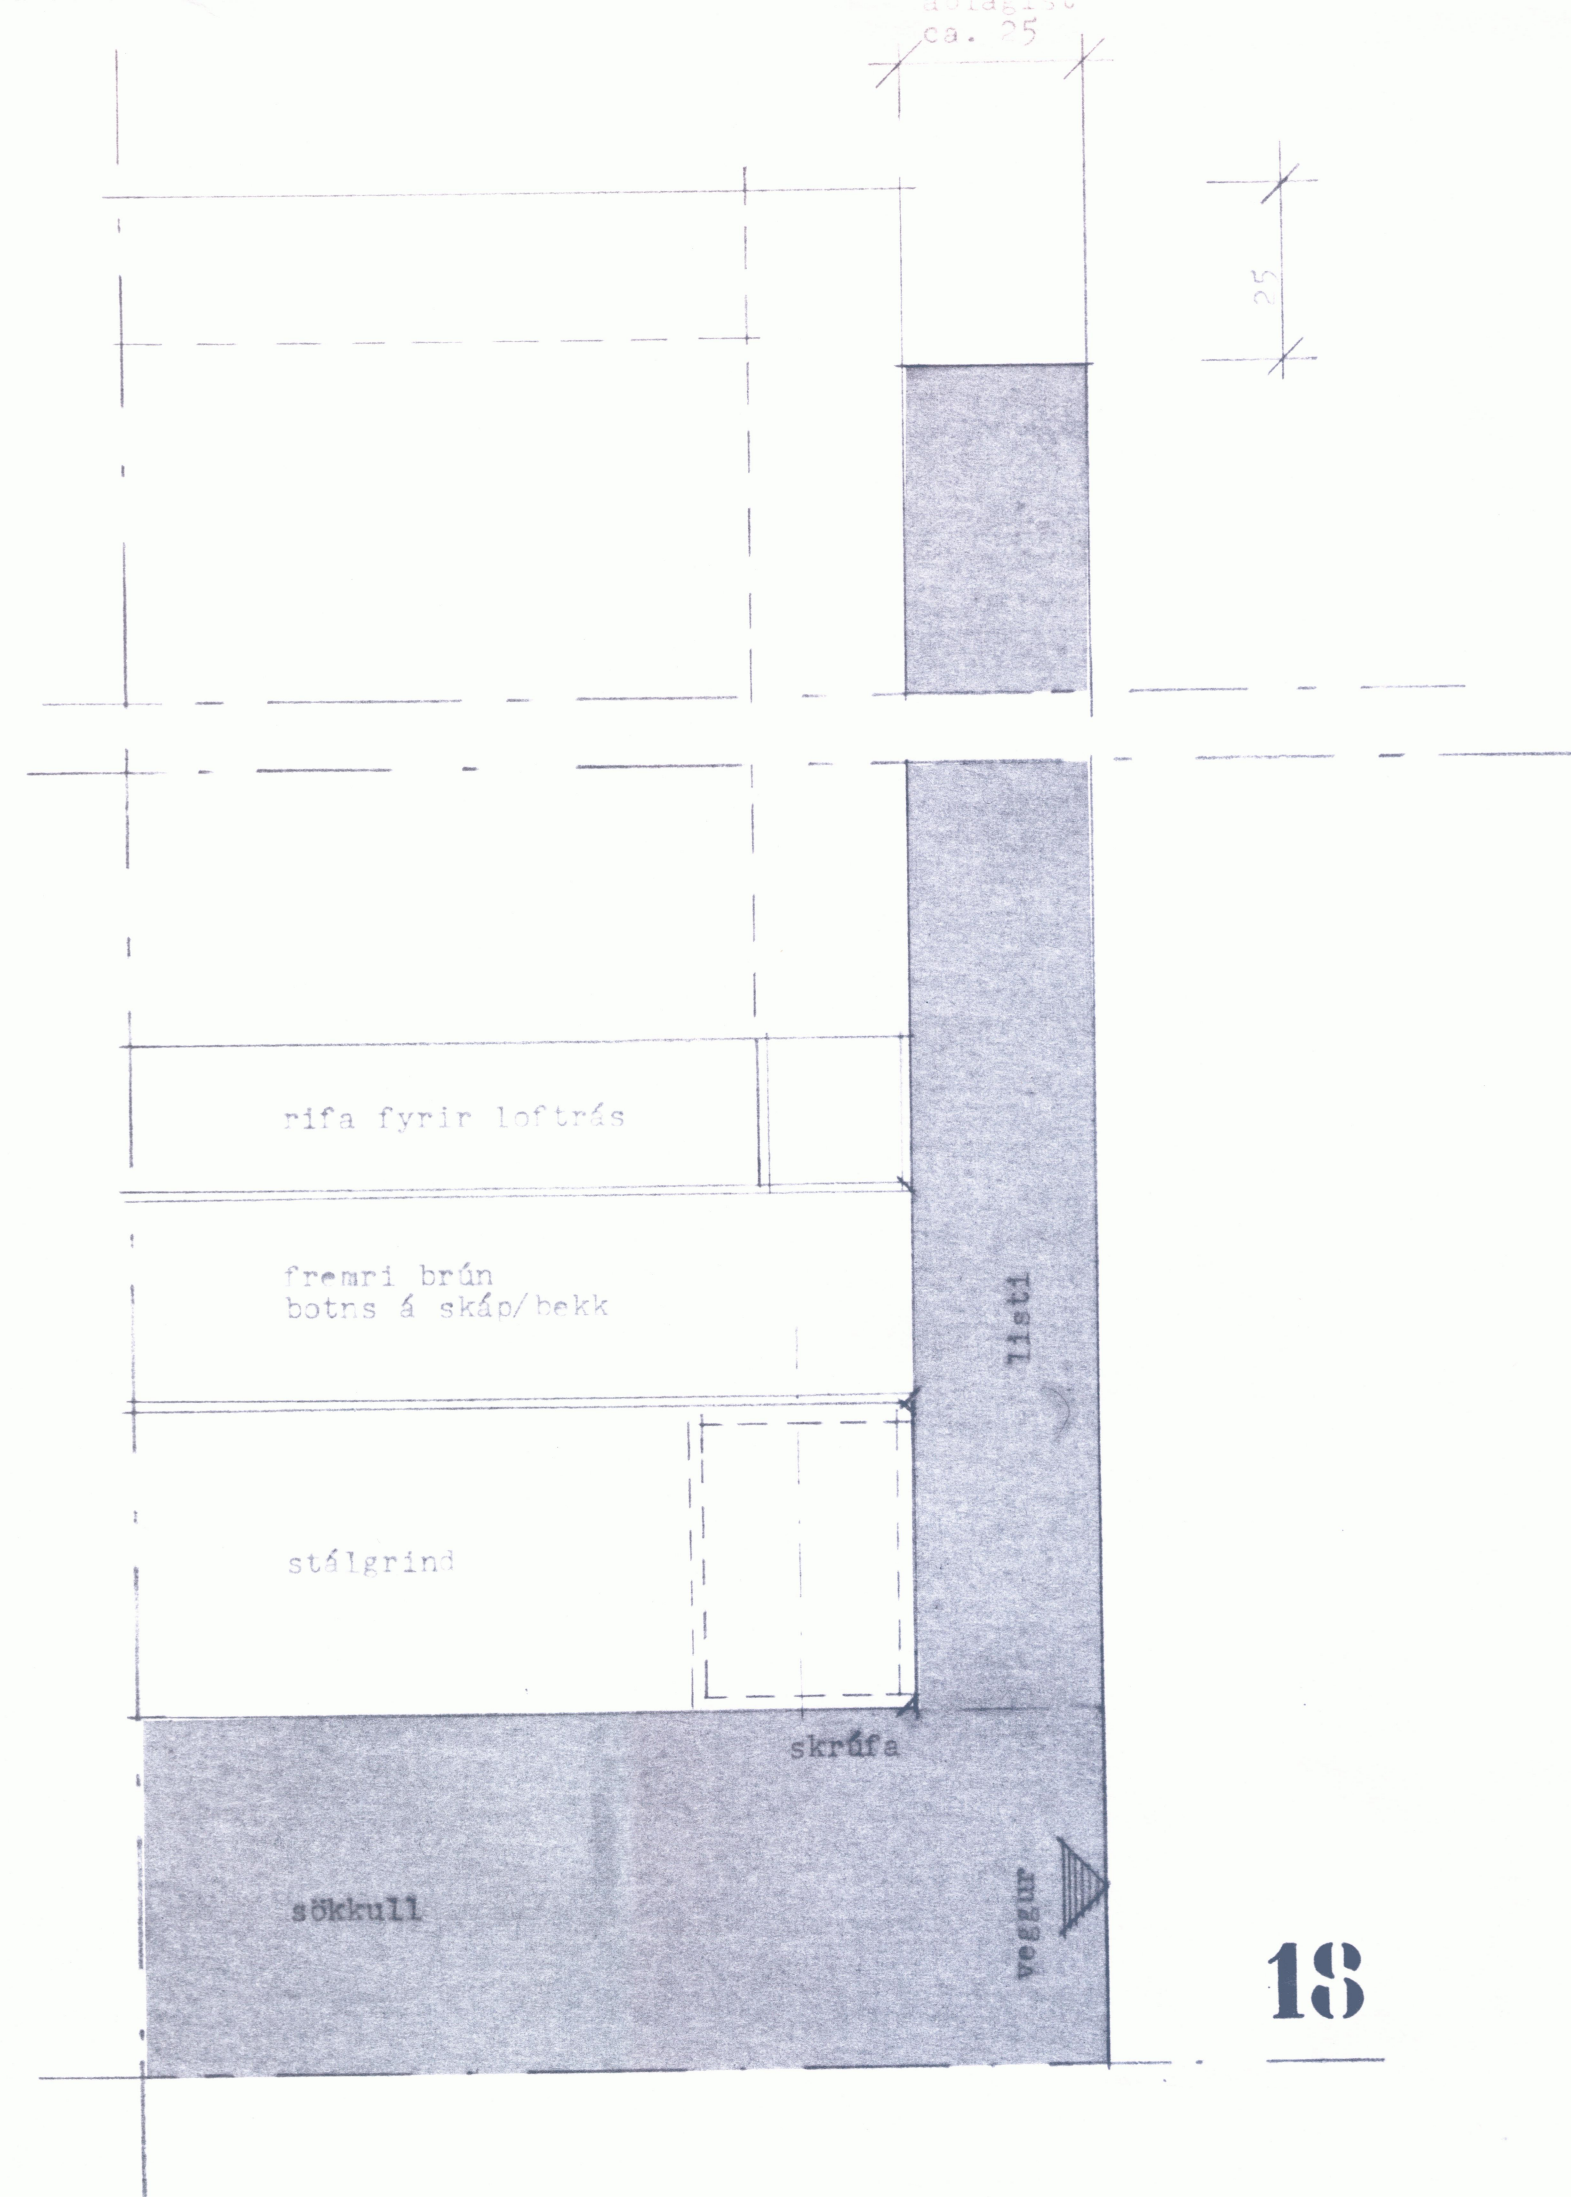

breyting	af