
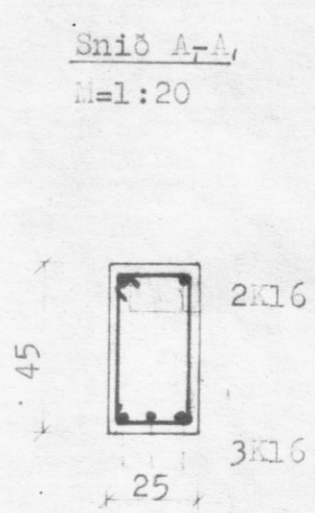
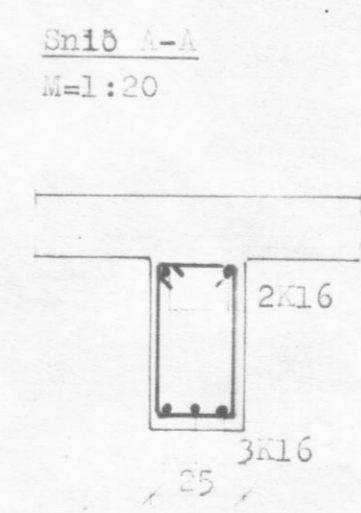
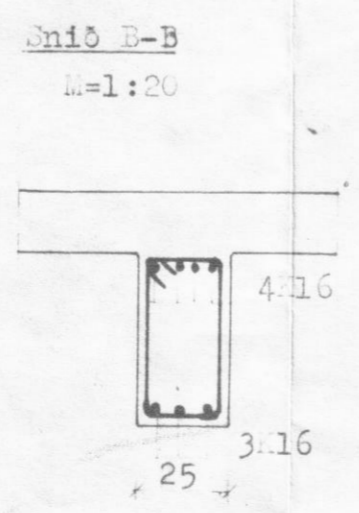
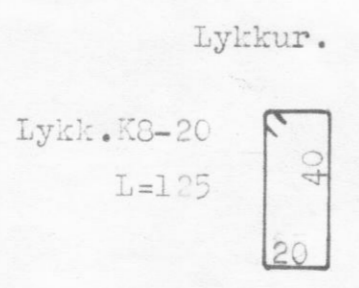


1:20

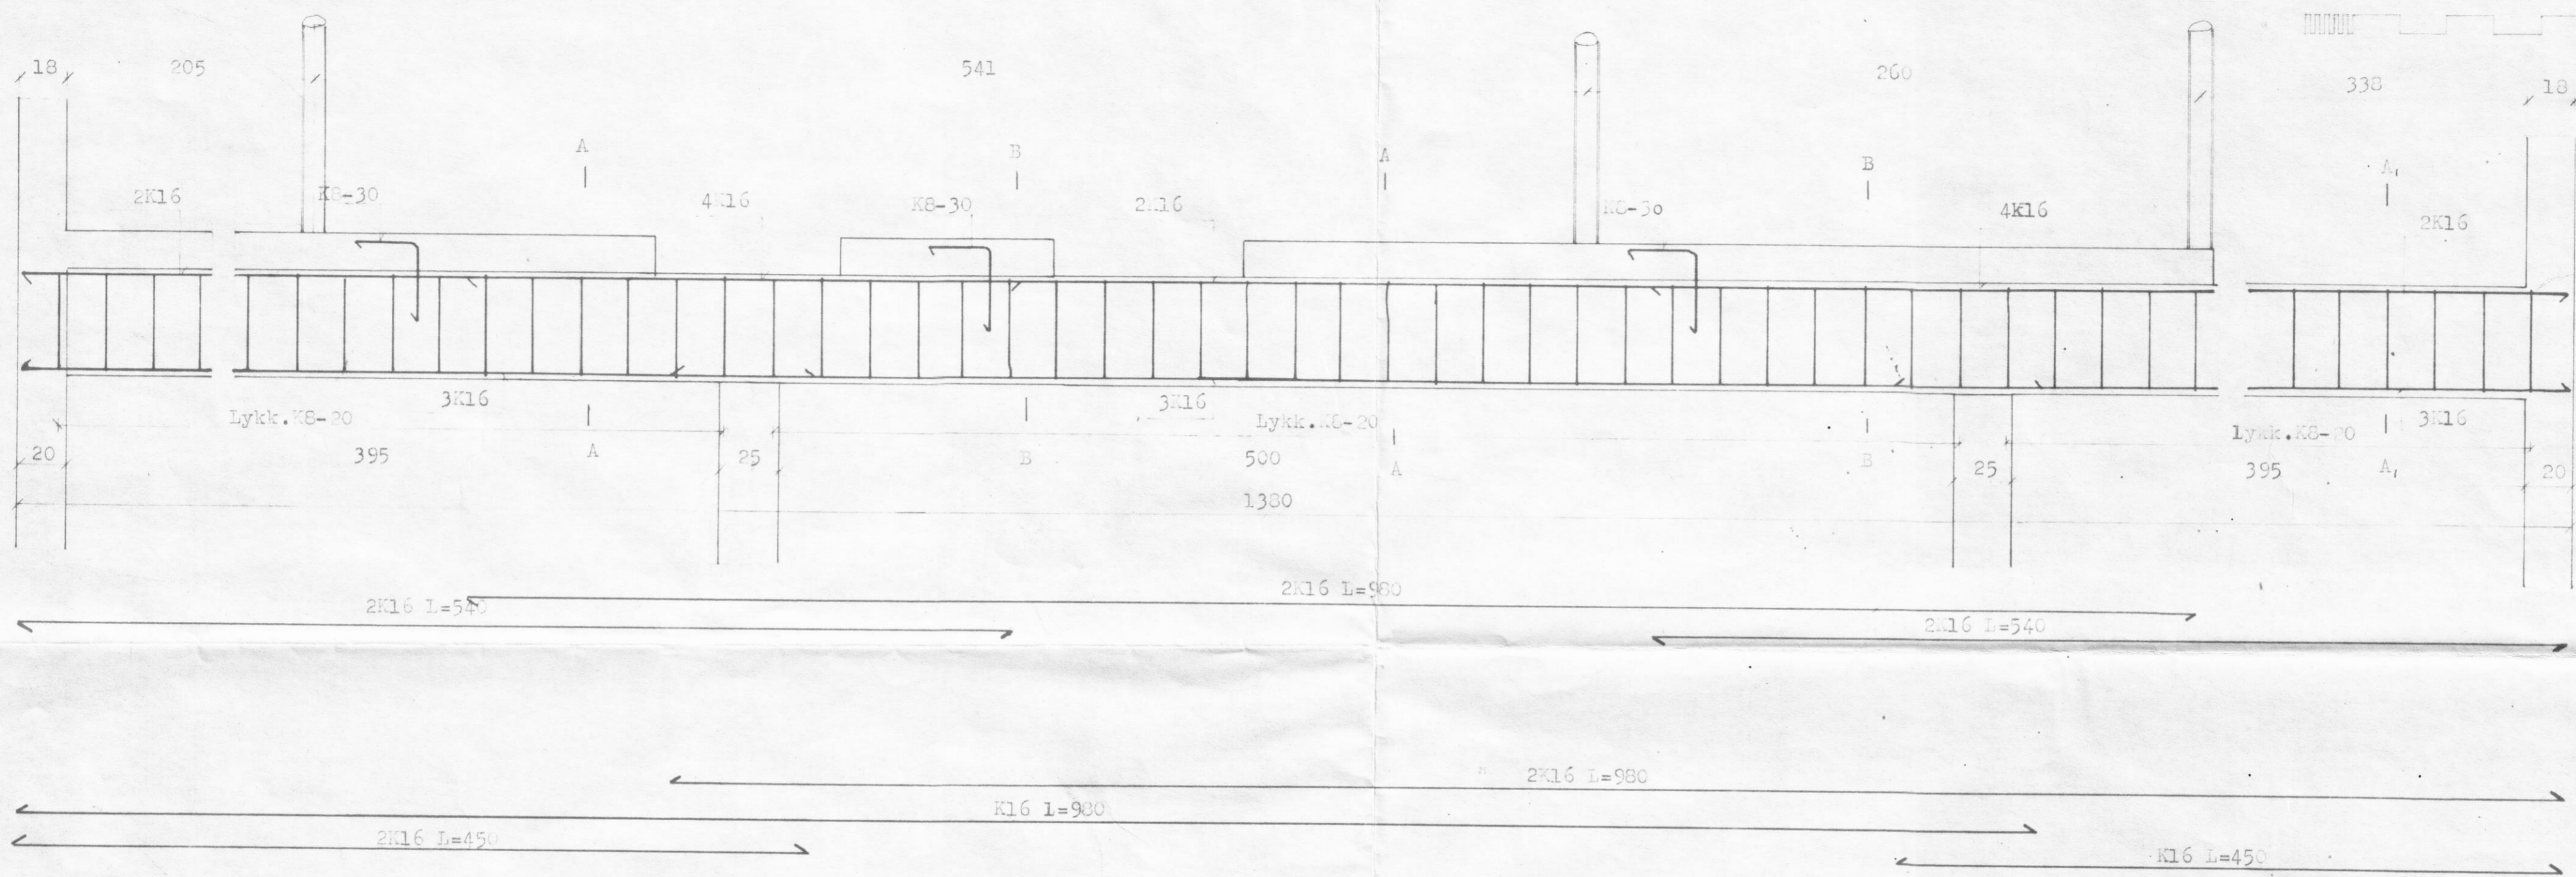

**BL** BYGGINGASTOFNUN LANDBUNADARINS  
LAUGAVEGI 120, REYKJÁVIK, SIMI 25444  
GRUND, Svarfabardalshreppi. Ey.  
FJÓSTÆKKUN: Biti Bl, Snið

TEIKN. NR. 10-5531  
BLAD NR. B4  
MÆLIKVARDI 1:20  
DAGSETNING 23.05.1990.  
HANNAD SS

*Sig. Sigurdsson*