
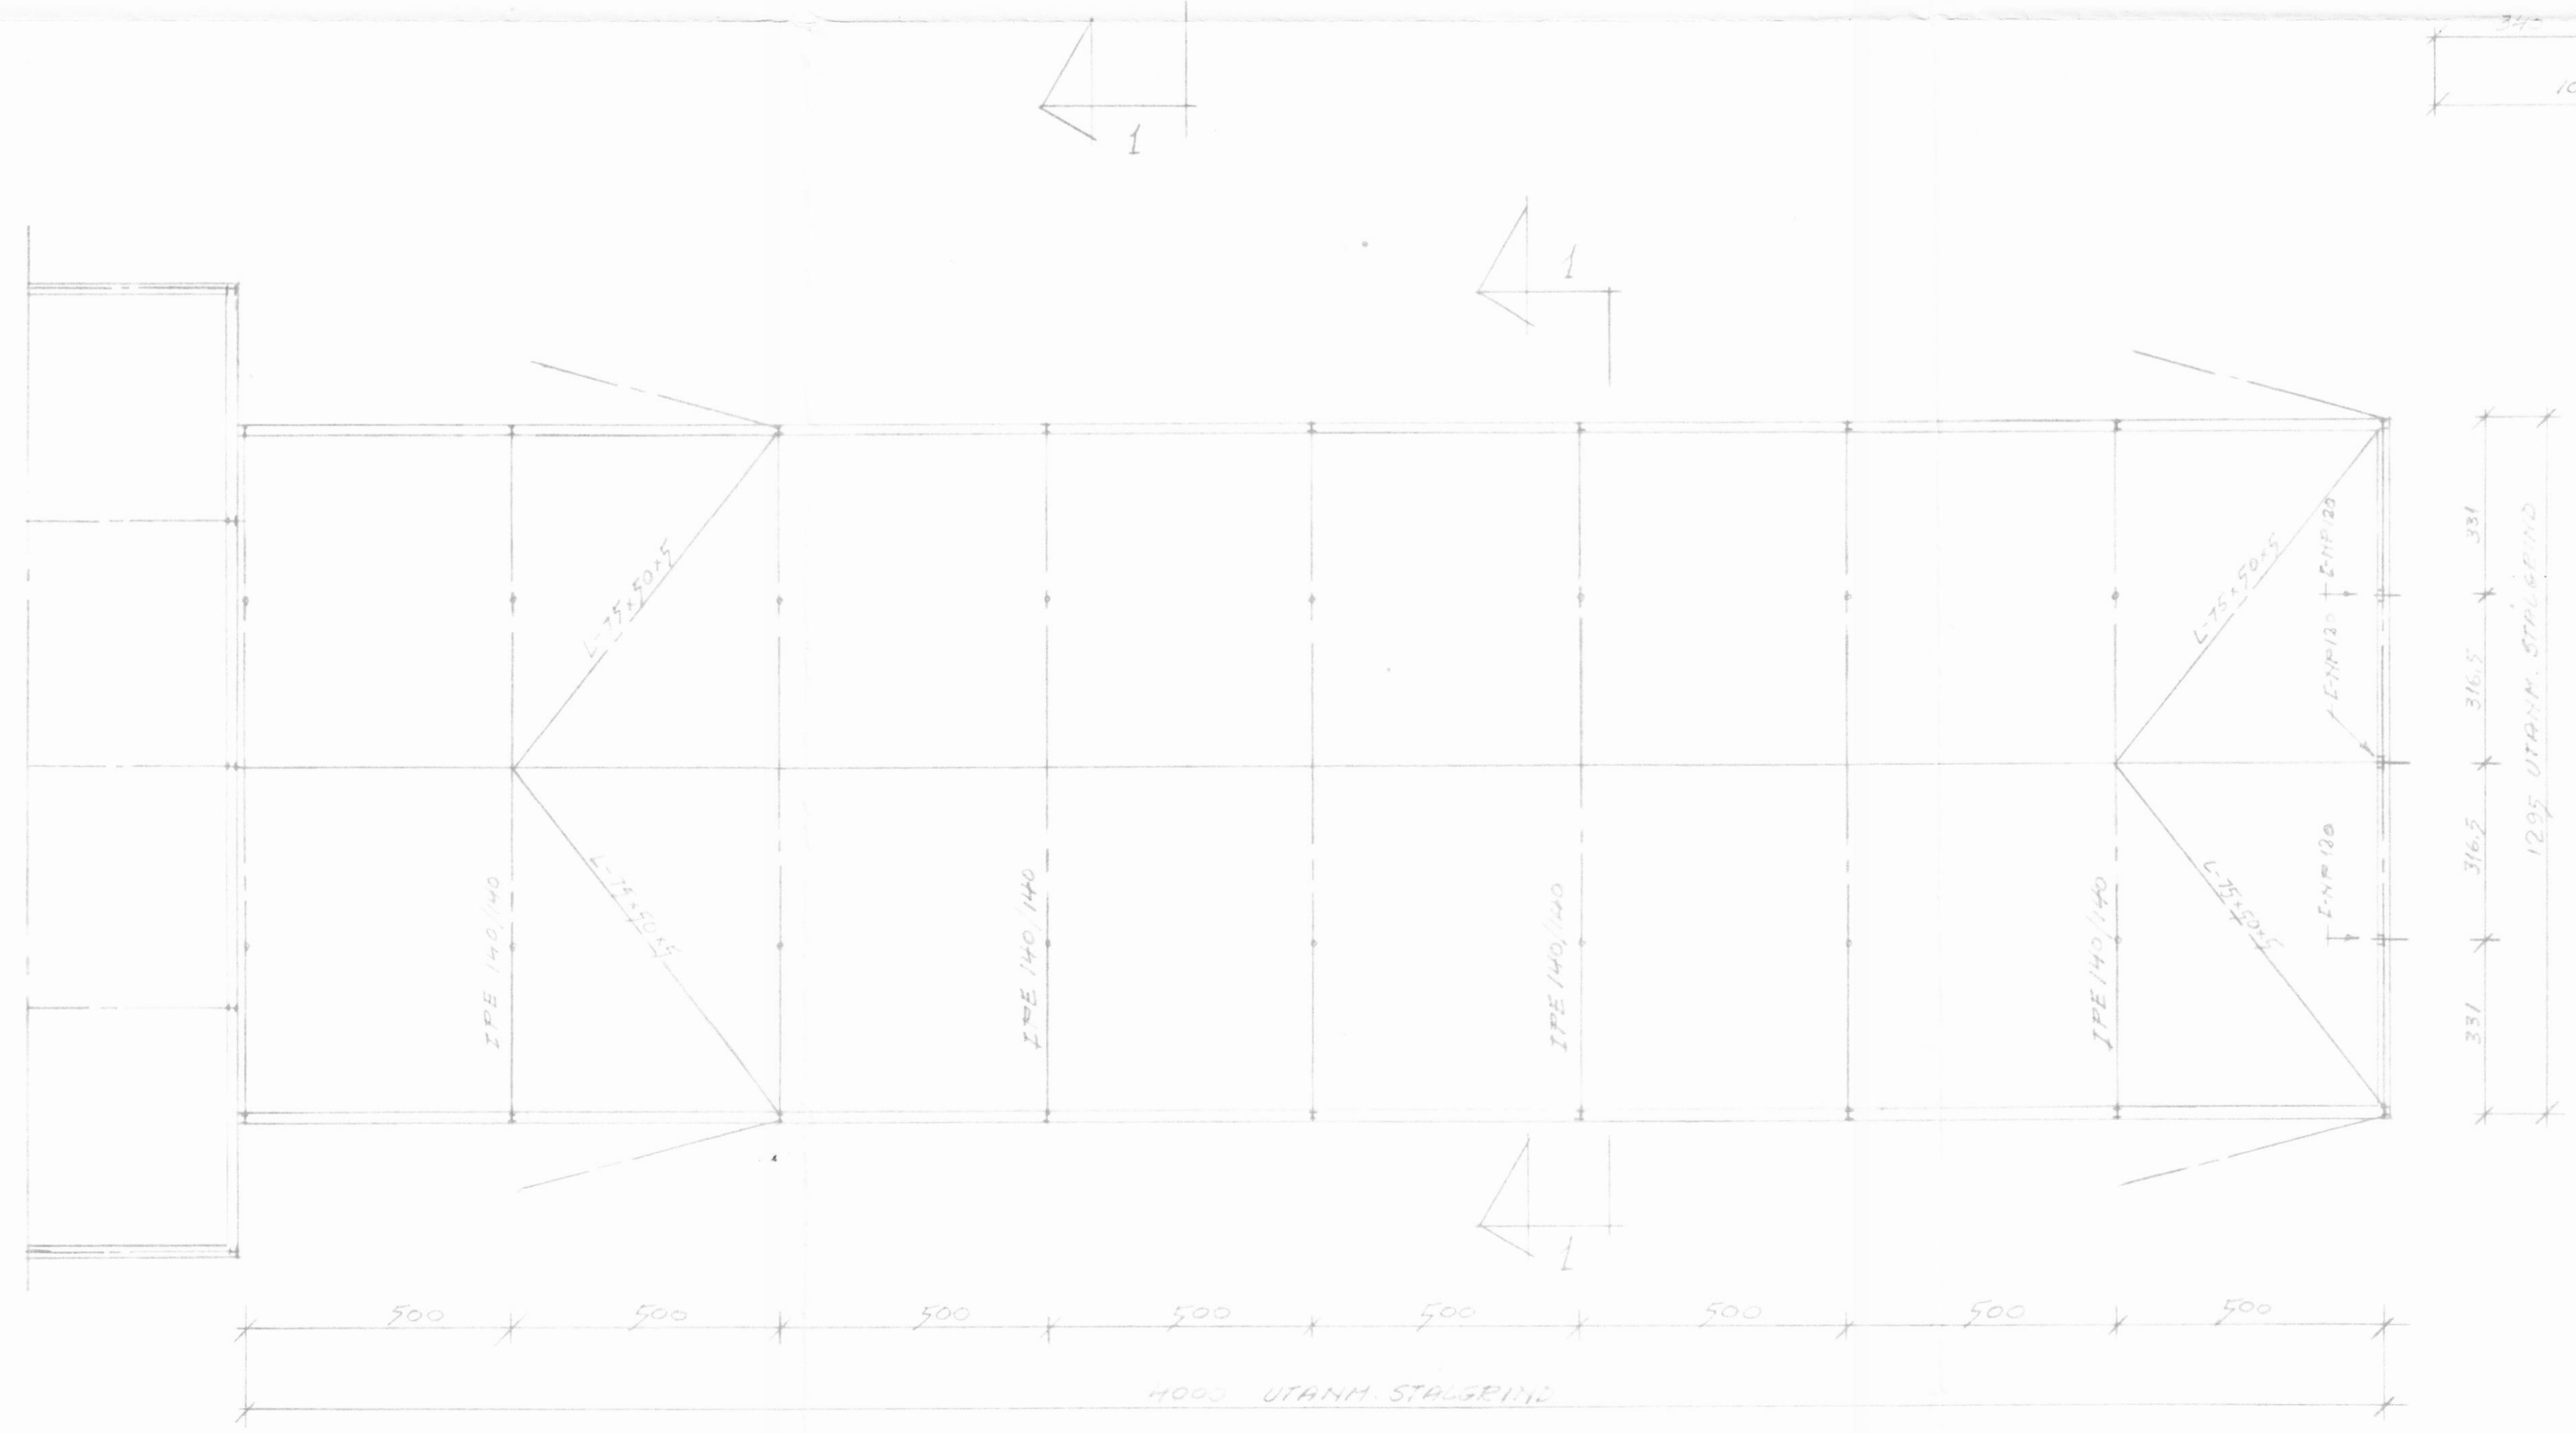
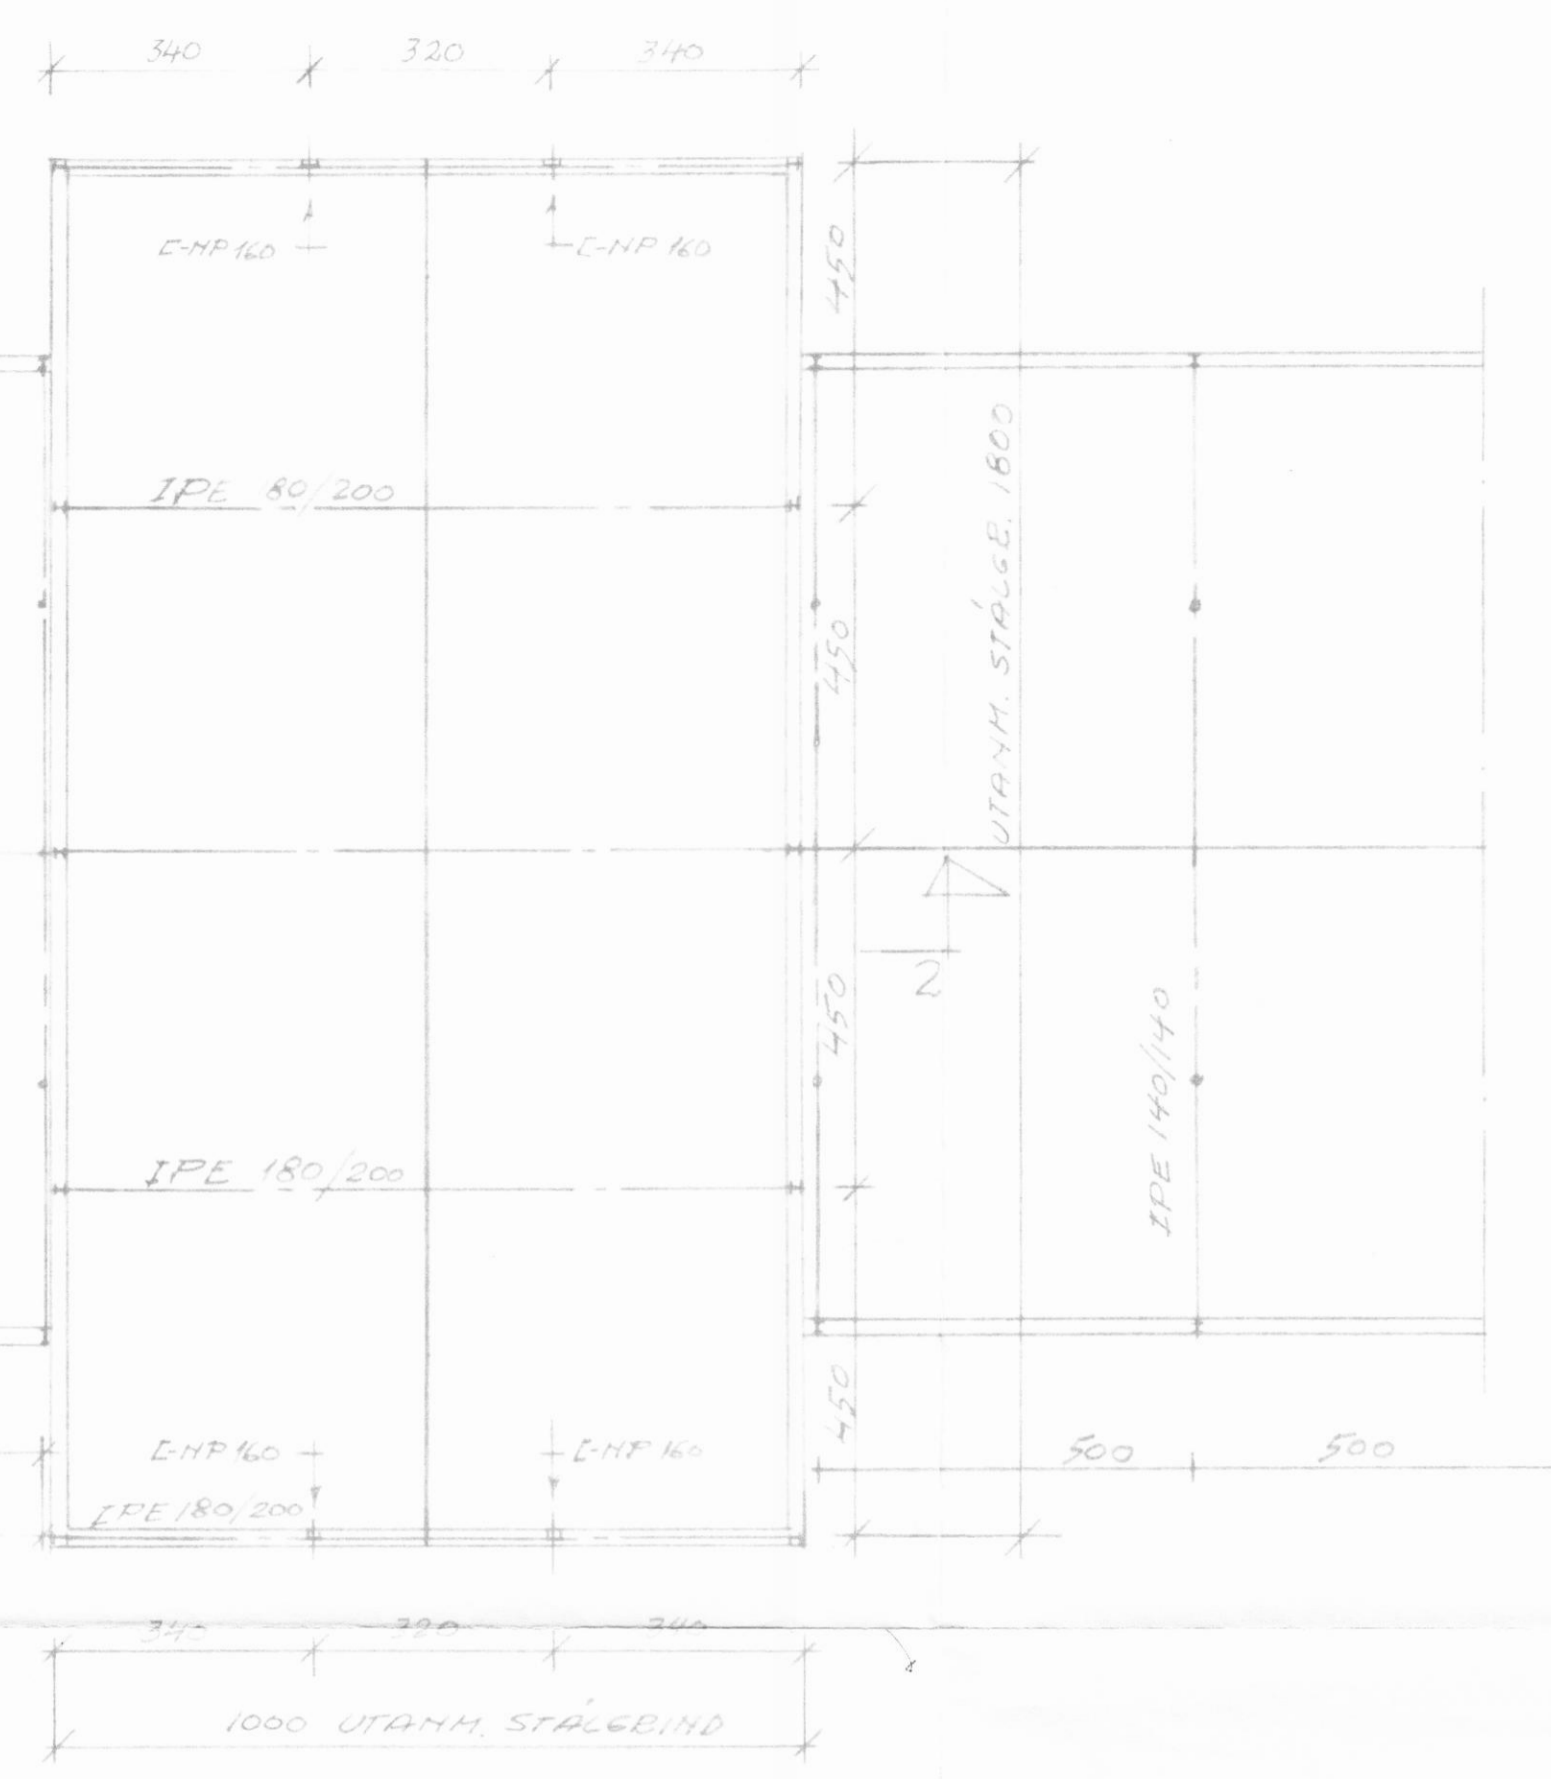


PLAN AF STÅLGRIND 1:100

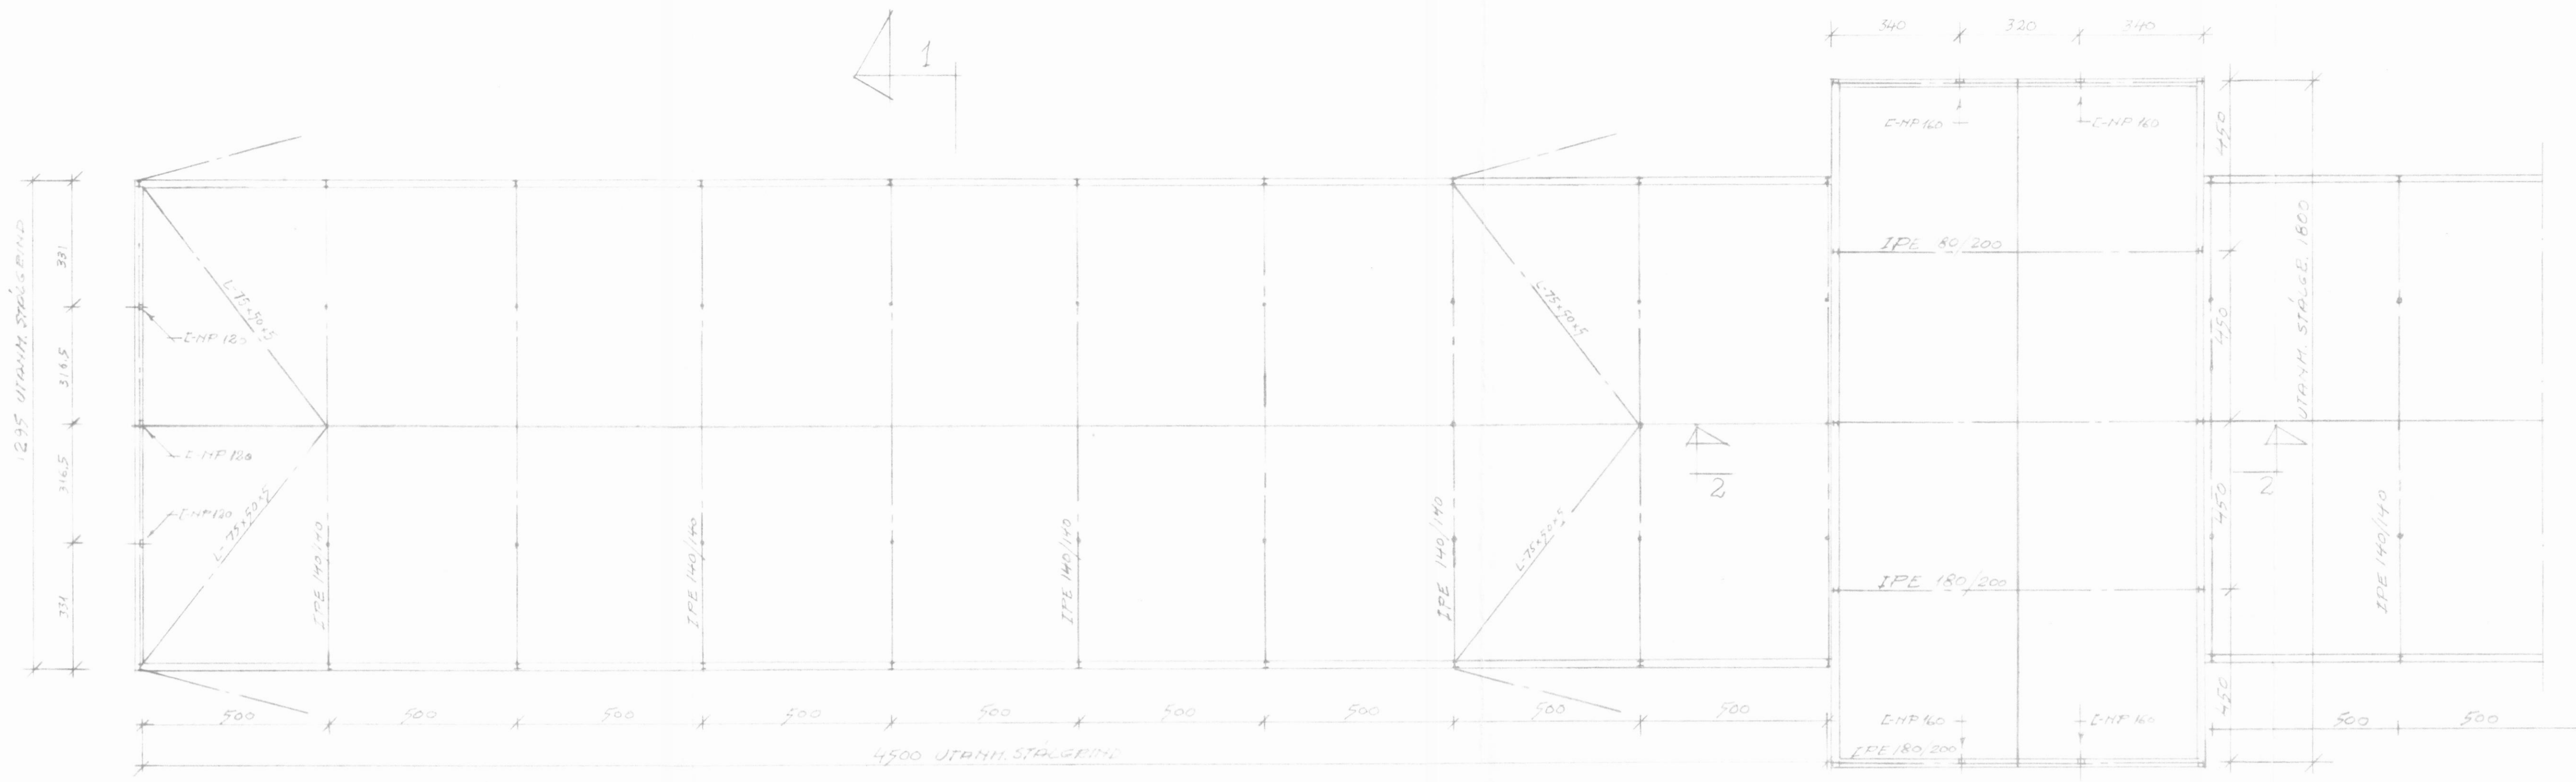

SARKA, SJAEFARBDAL

REFAHJG
PLAN AF STÅLGRIND

TEIKN. NR 82-03
M. 1:100
AF JULI 1982

Steffi Sørensen