

LÖÐAMÖRK

100



420

3920

7 x 440

420


Saup. 01.08.95
Jósa Ingridur Sumarsson
BYGGINGAFULLTRÚI
EYJAFJARÐARSVÆÐI

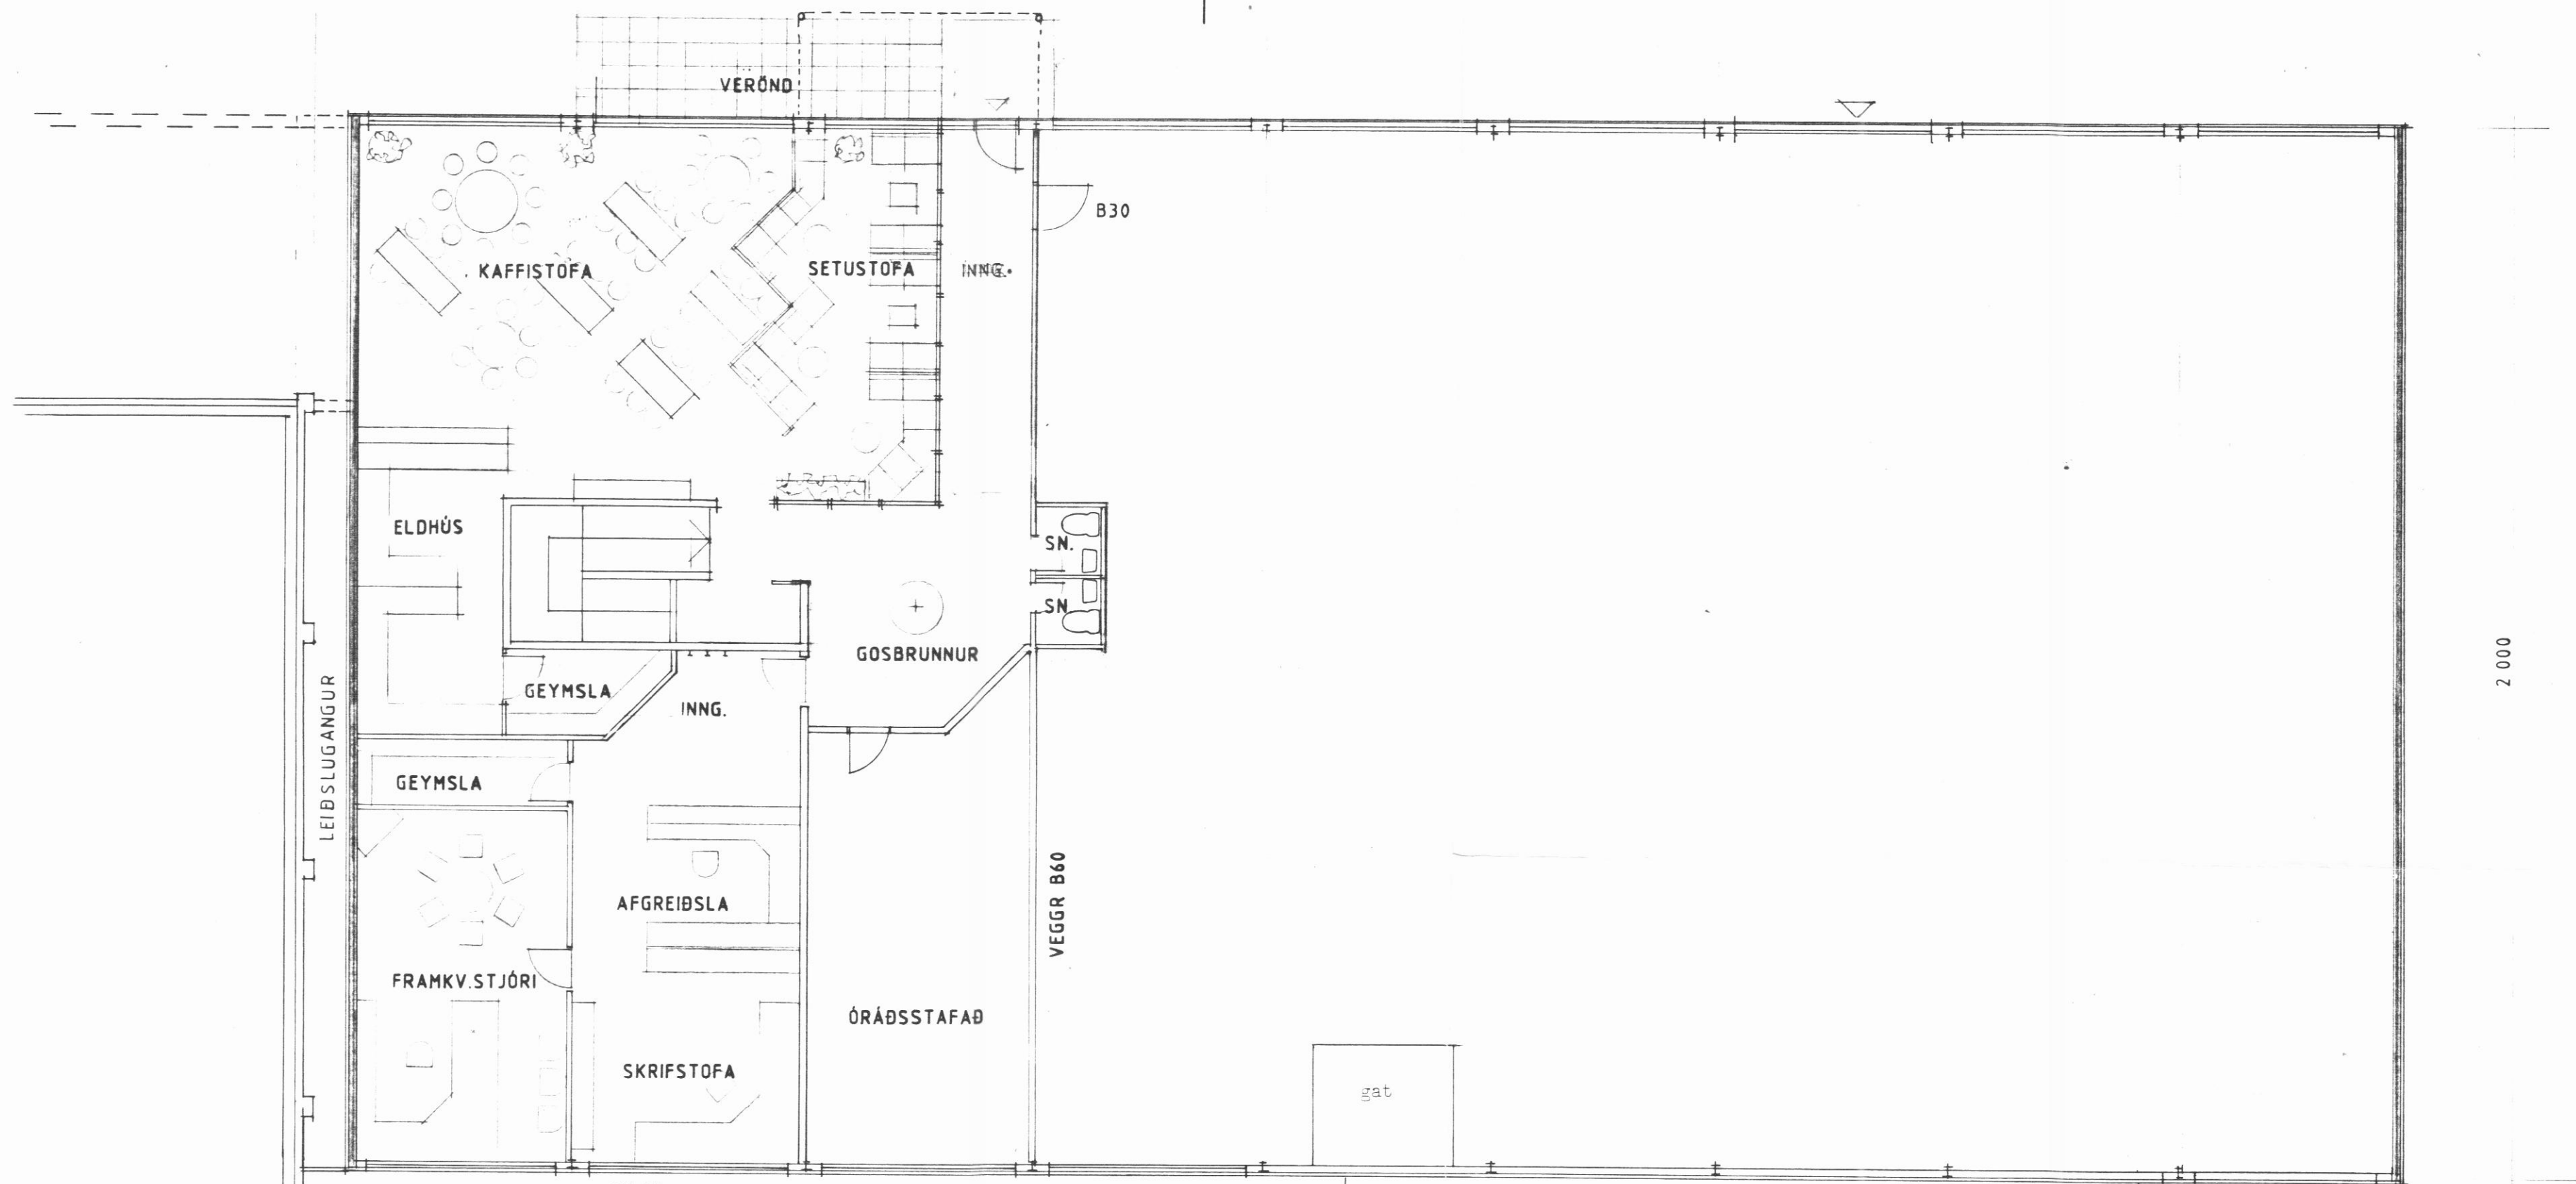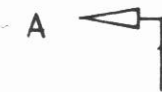

GRUNNMYND EFRI HÆÐAR m.1:100



BREYTING: STÆKKUN SKRIFSTOFURÝMIS JÚLÍ 1995.

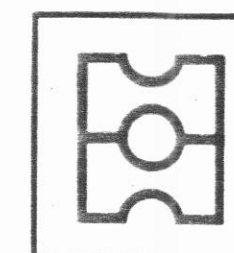

G. BEN. s. f.

HEITI GRUNNMYND EFRI HÆÐAR

ÁRSKÓGSSTRÖND

DAGS. 26. MAÍ 1986

MKV. 1:100

TEIKN. *[Signature]*

VERK

A 6D
ED

teiknistofa

HAUKS HARALDSSONAR SF.
KAUPANGI AKUREYRI SÍMI 96 23202