



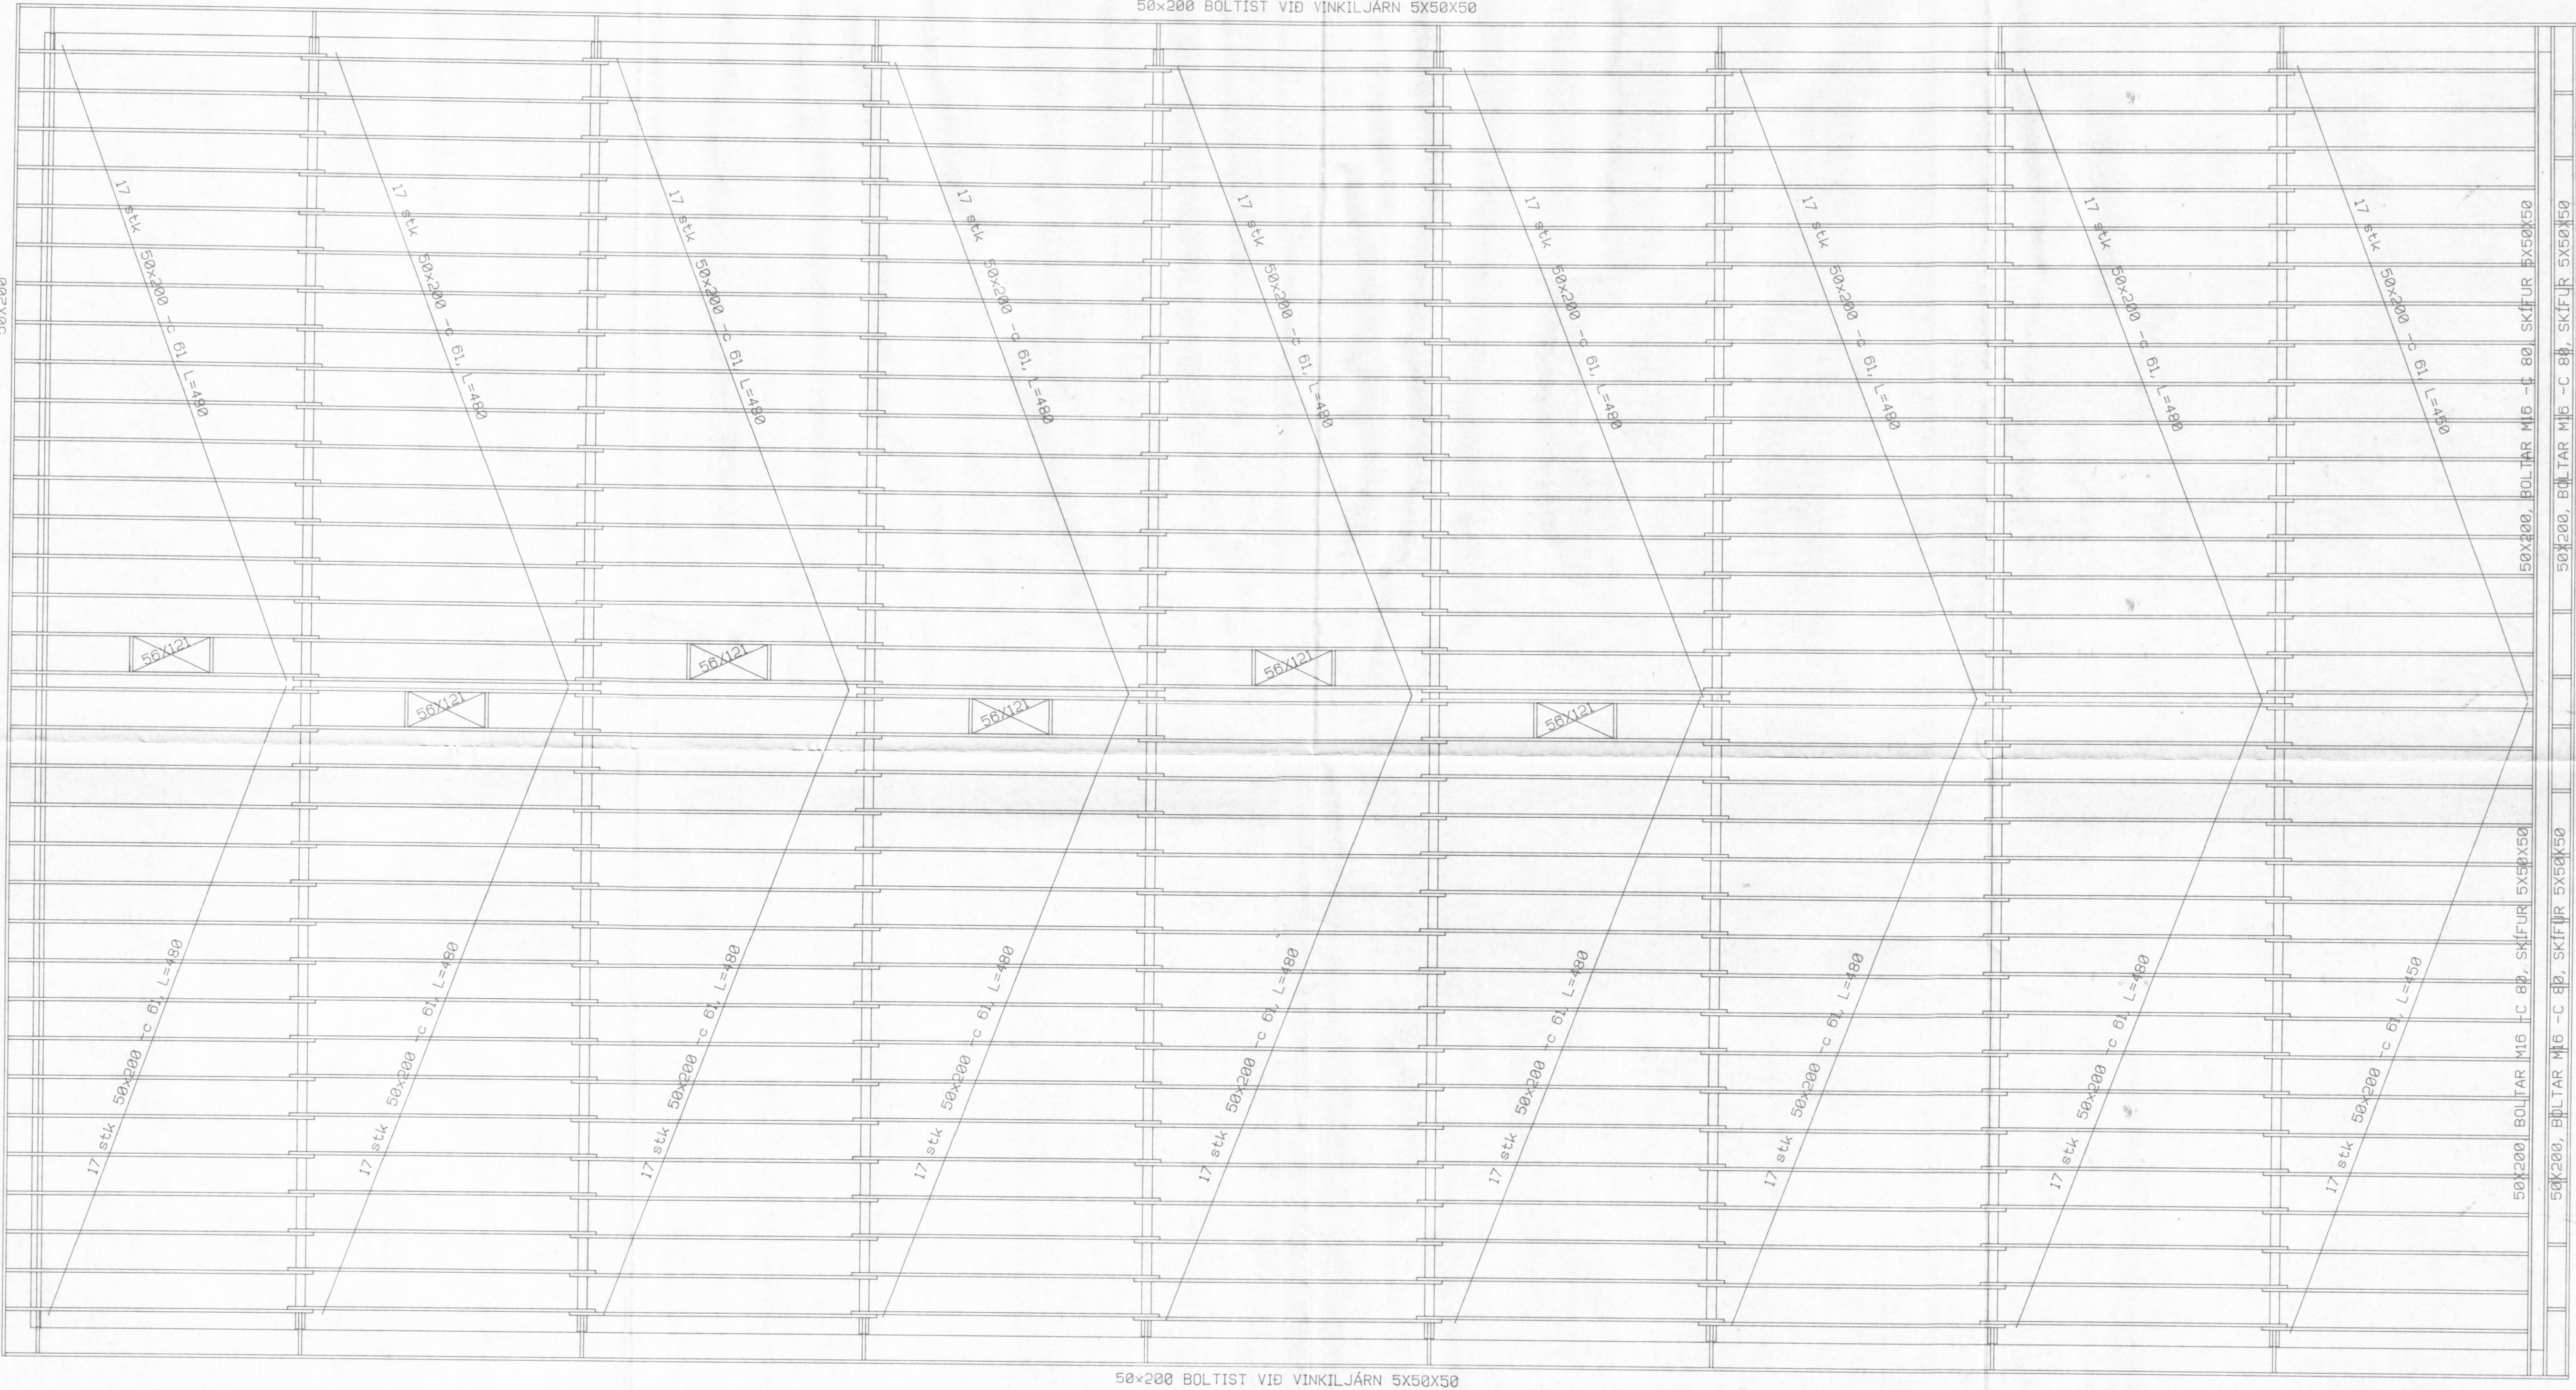

GRUNNMYND PAKS 1:50

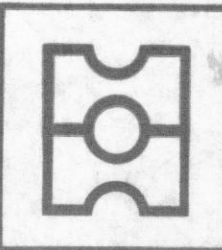

G. BEN ÁRSKÓGSSTRÖND

HEITI GRUNNMYND PAKS.

DAGS 26.09.95  
MKV. 1:50  
TEIKN. A.B.  
VERK

K10

ARKITEKTA- OG VERKFRÆÐISTOFA HAUKS HF.  
KAUPANGI V/MÝRARVEG · 600 AKUREYRI · SÍMI 96-23202 · FAX 96-23233

Móttölur 26.09.95  
BYGGINGAFULLTRÚJ  
EYJAFJARDARSVEÐI