
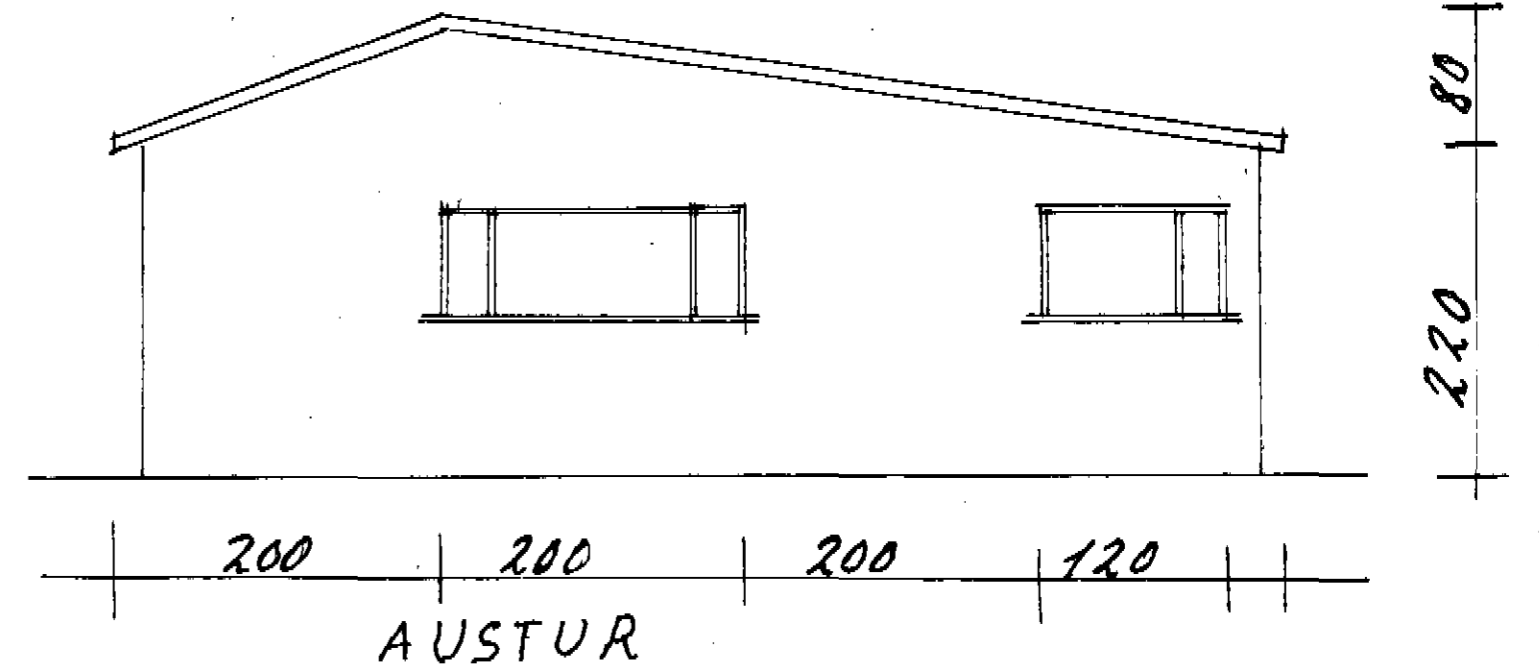
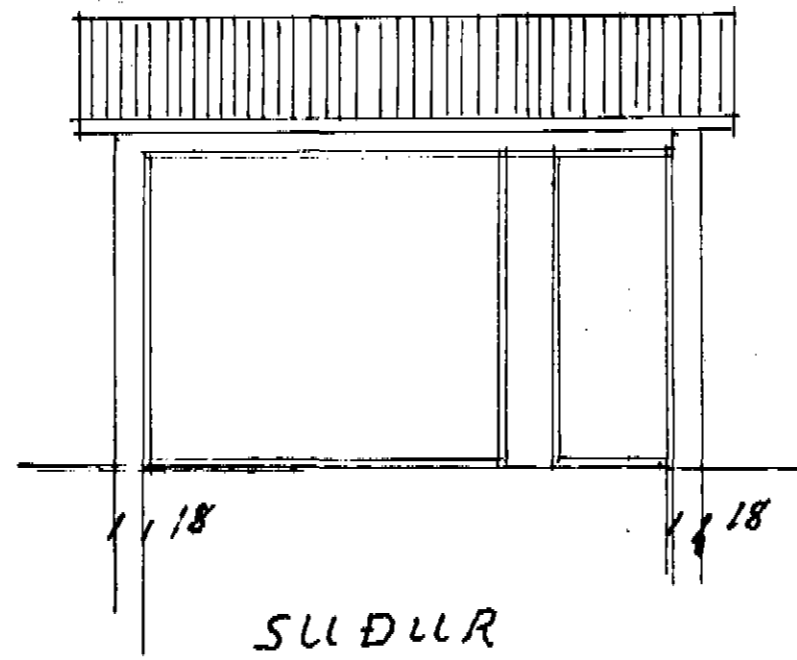


BÍLGYMSLA KRISTINS ÞORLEIFSSONAR

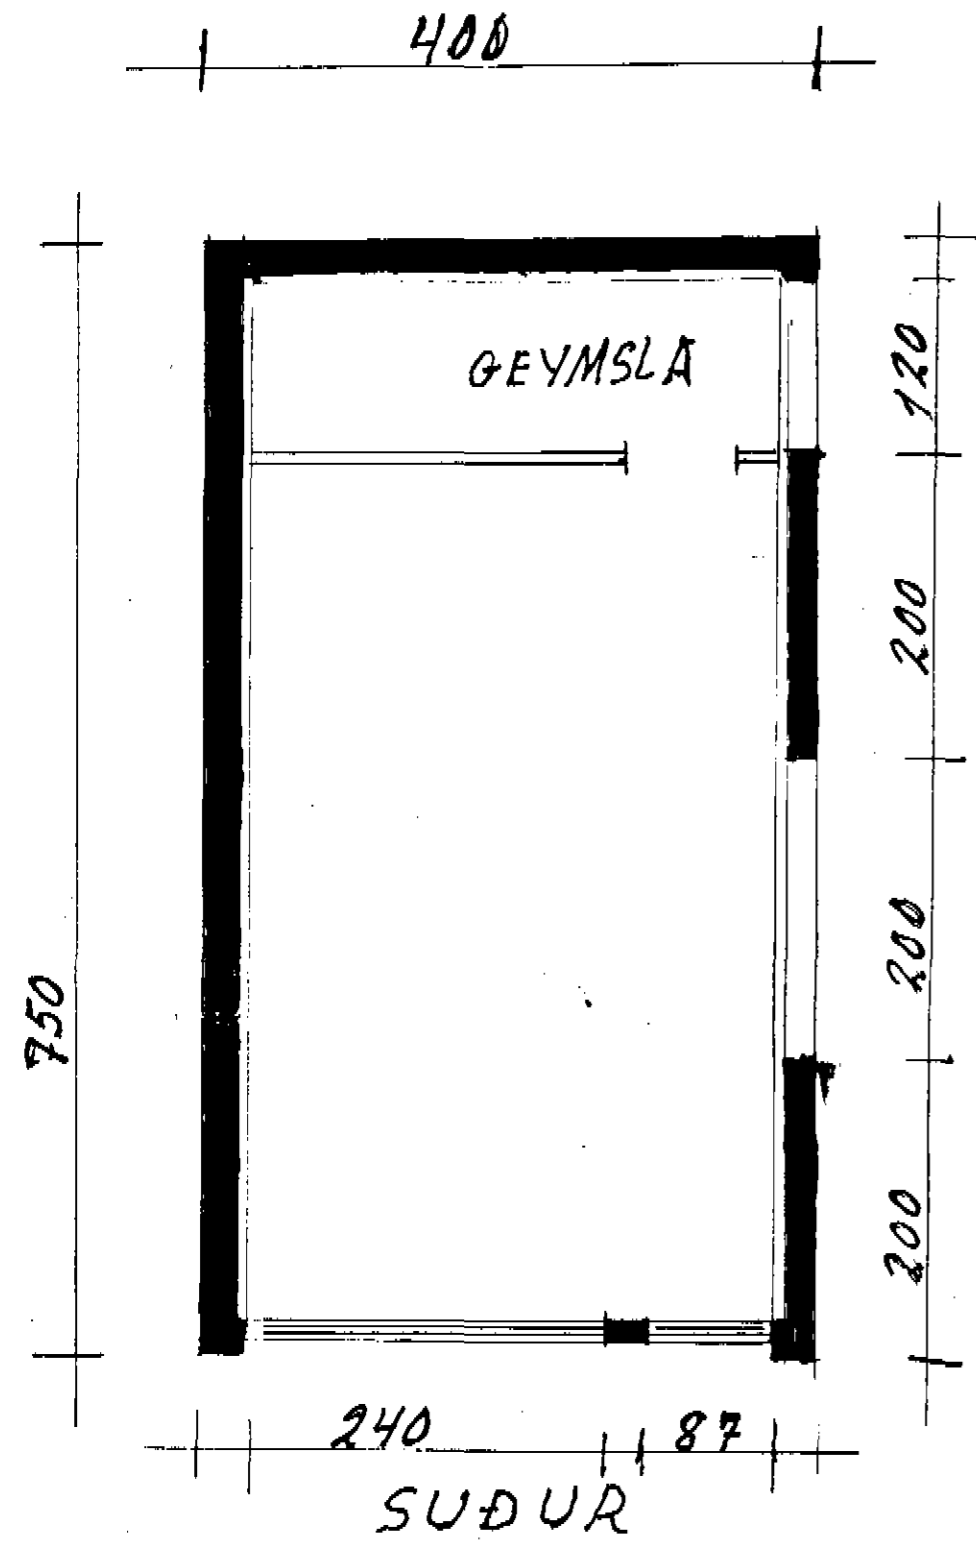

Reitnast 30 x 2,7 = 81 m² af teikningu

30 m x 2,7 = 81 m²

GRUNNMYND OG
ÚTLITSMYND
MÁL 1:50

DALVÍK 16.6.'74