

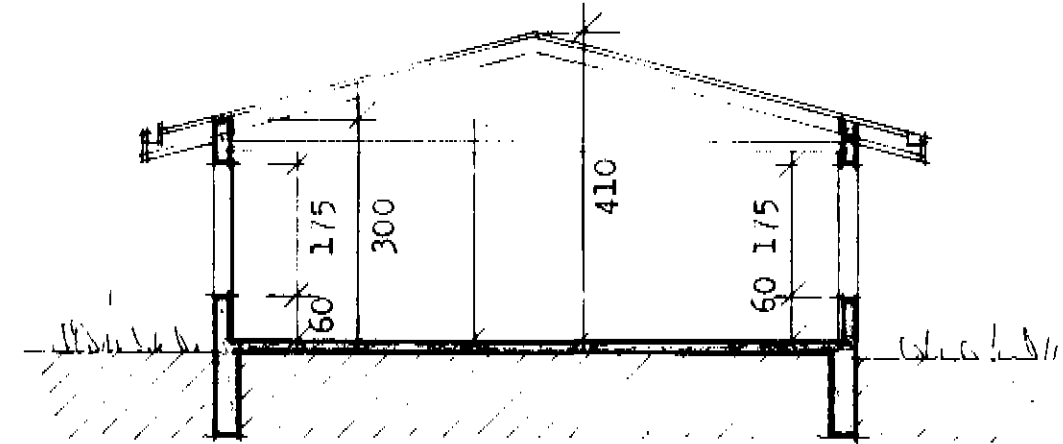
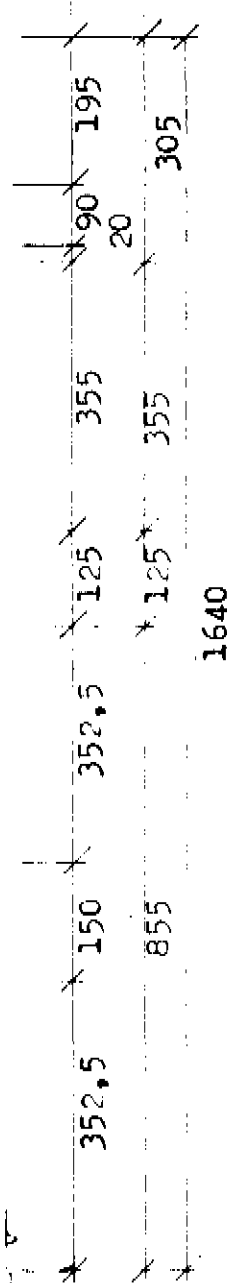



skurður A-A

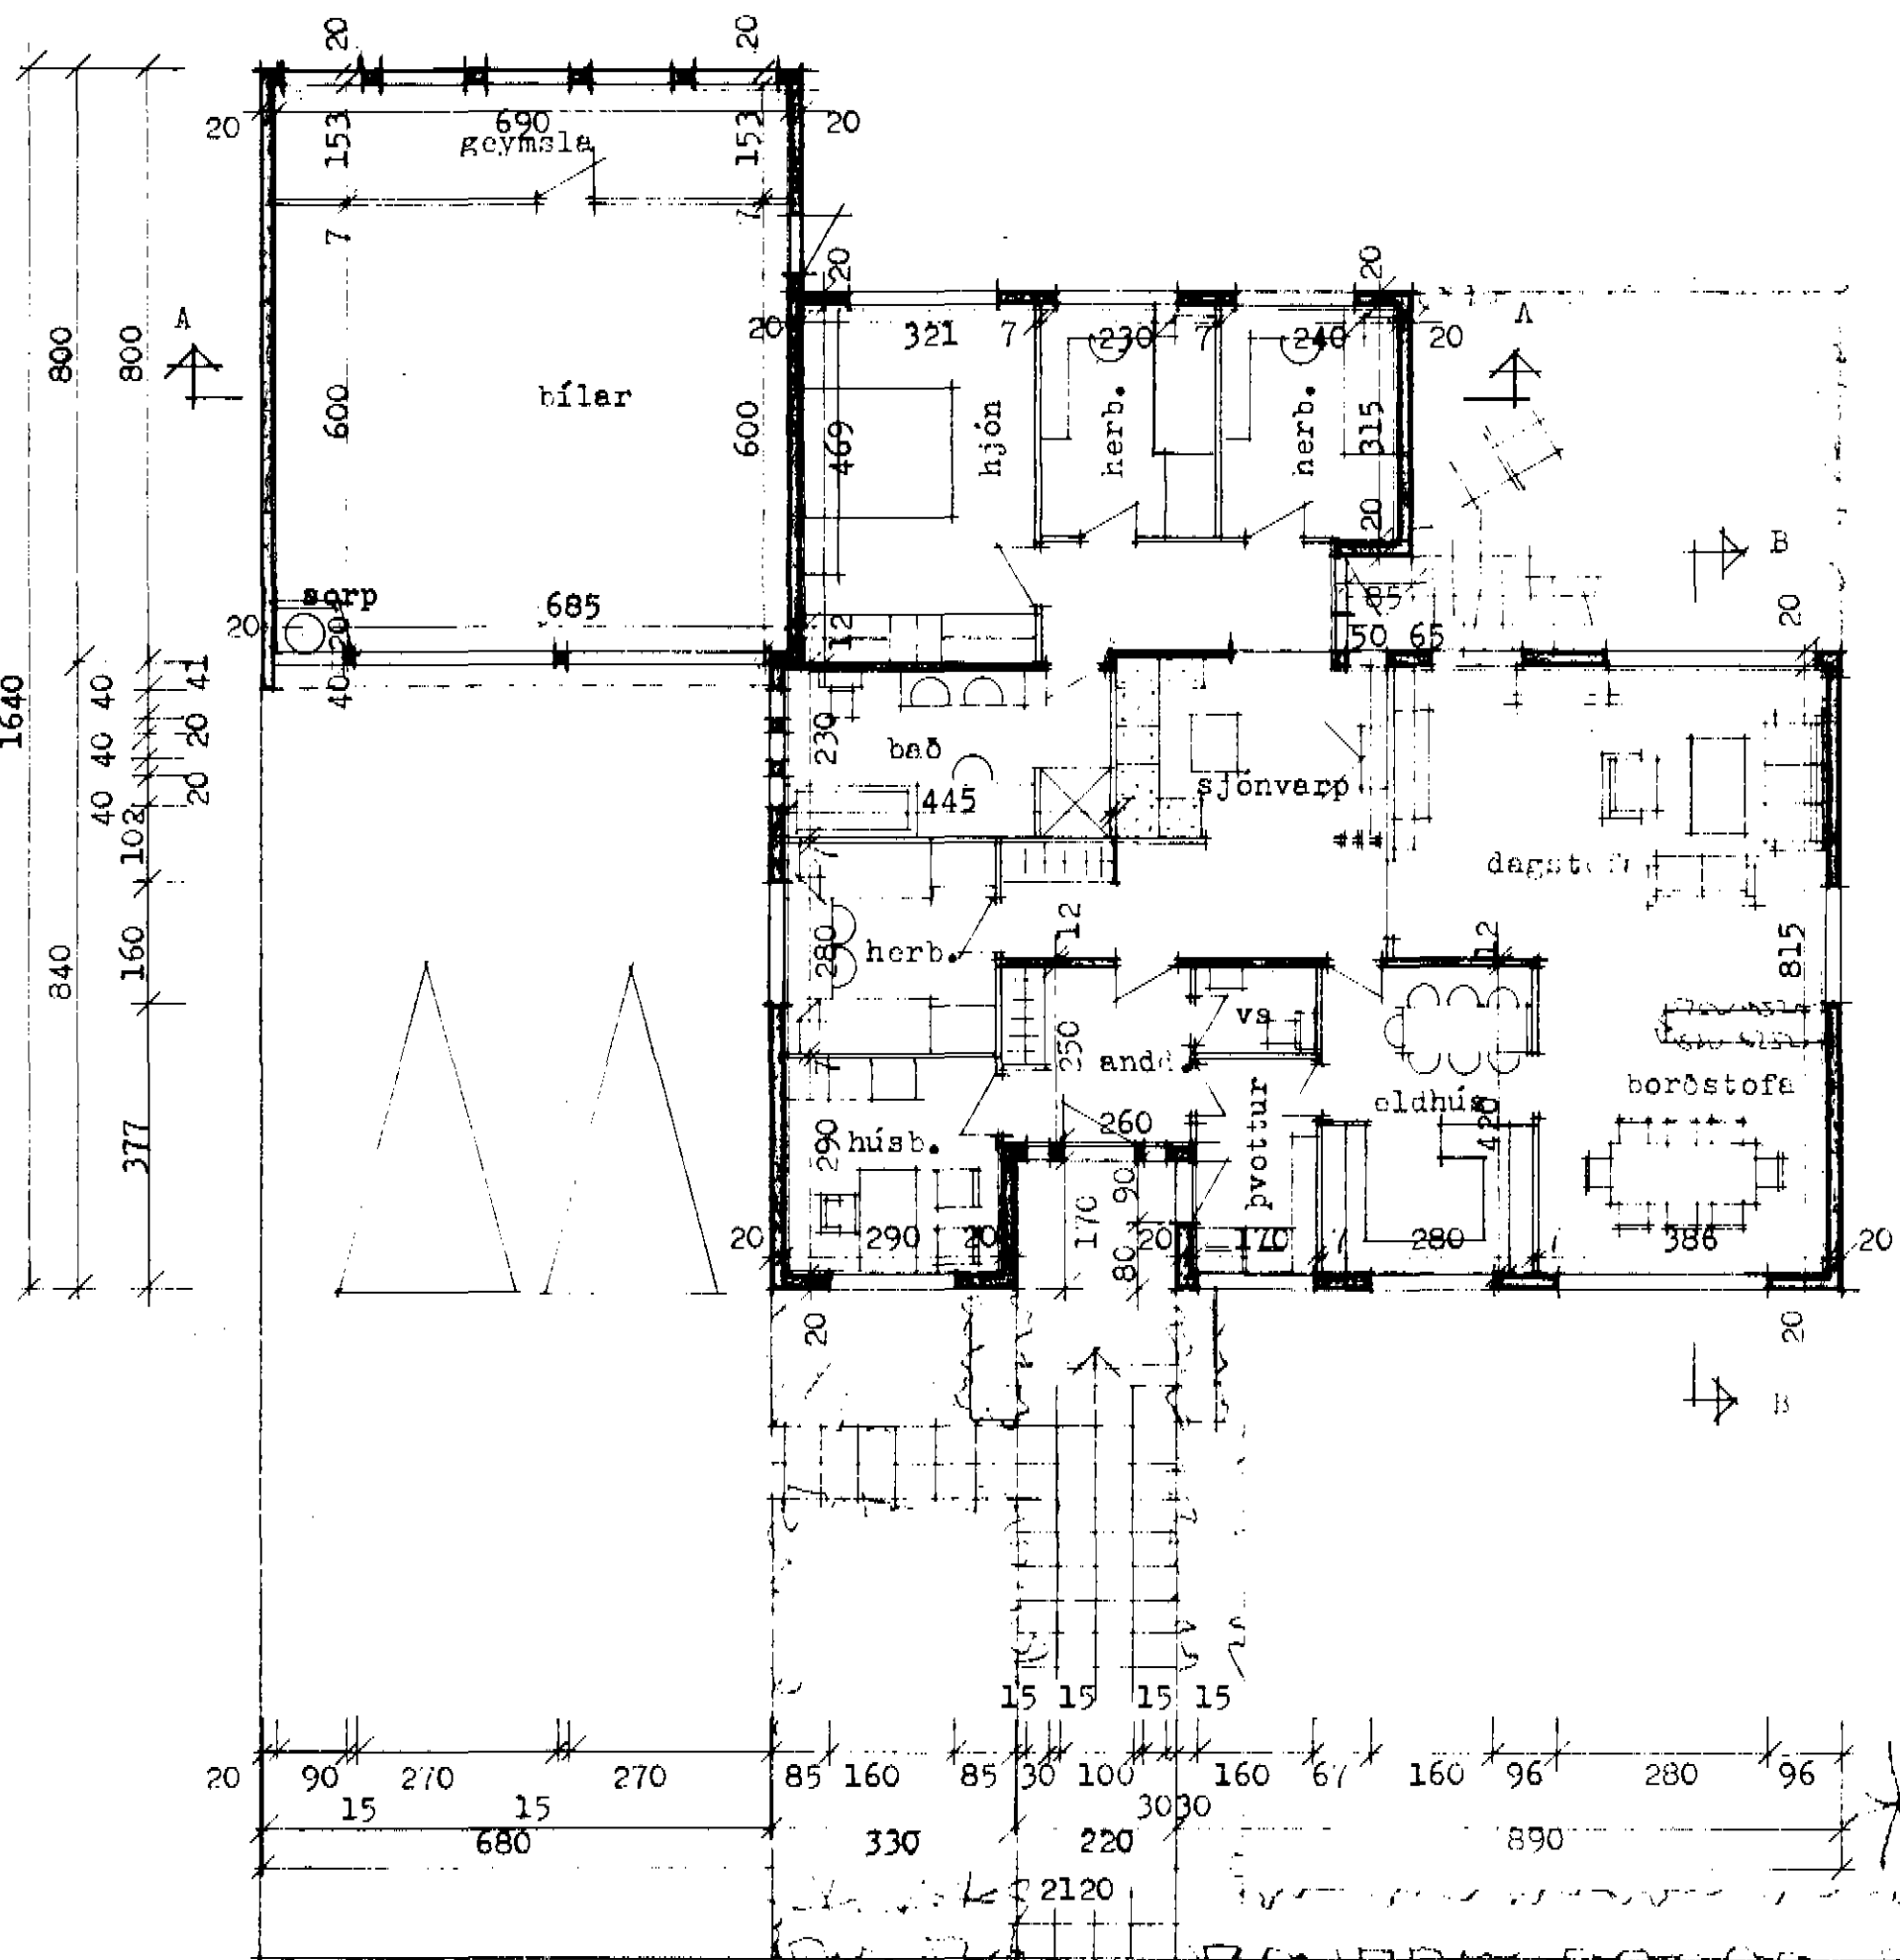

skurður B-B

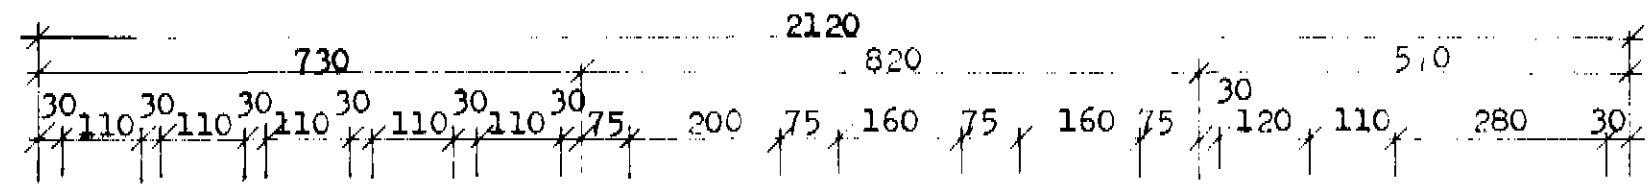

Dalbraut

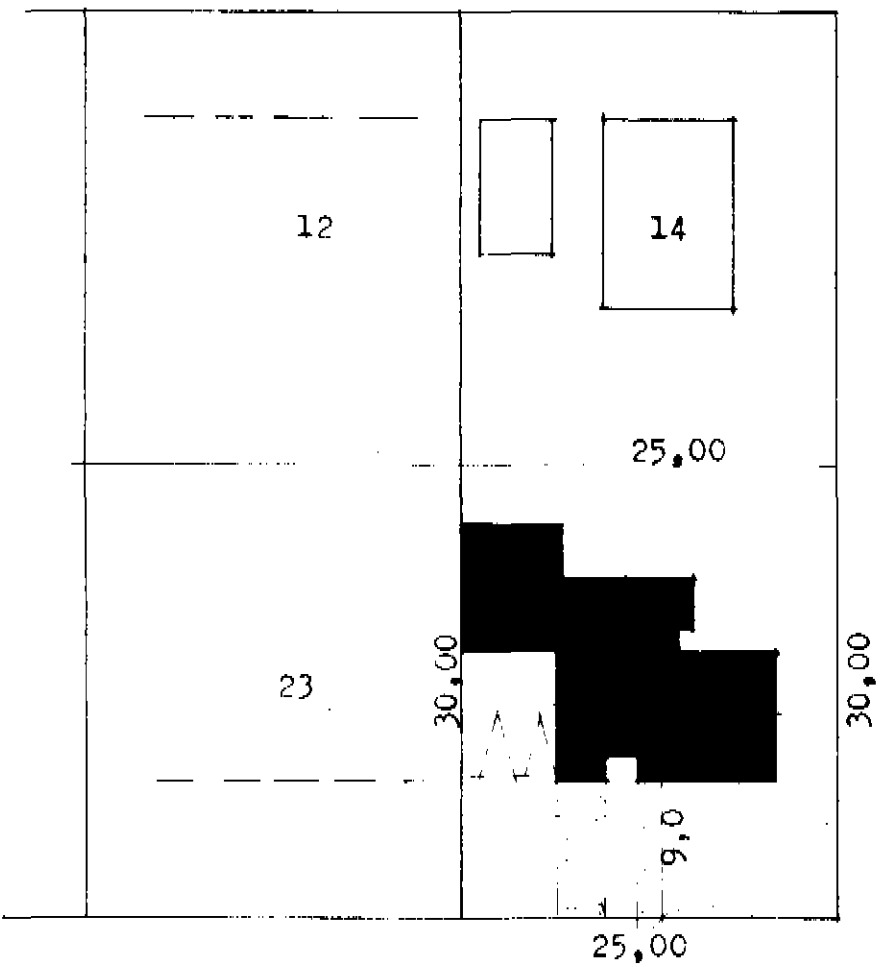

Böggvistaðabraut

afstöðumynd m.1:500  
 flatarmál húss 158,8 m.<sup>2</sup>  
 flatarmál bílsk. 57,1 m.<sup>2</sup>