



Saup. á fundi  
byggingarnefndar 20/2 '79  
BÖGGVÍSRAUT  
DALVIK

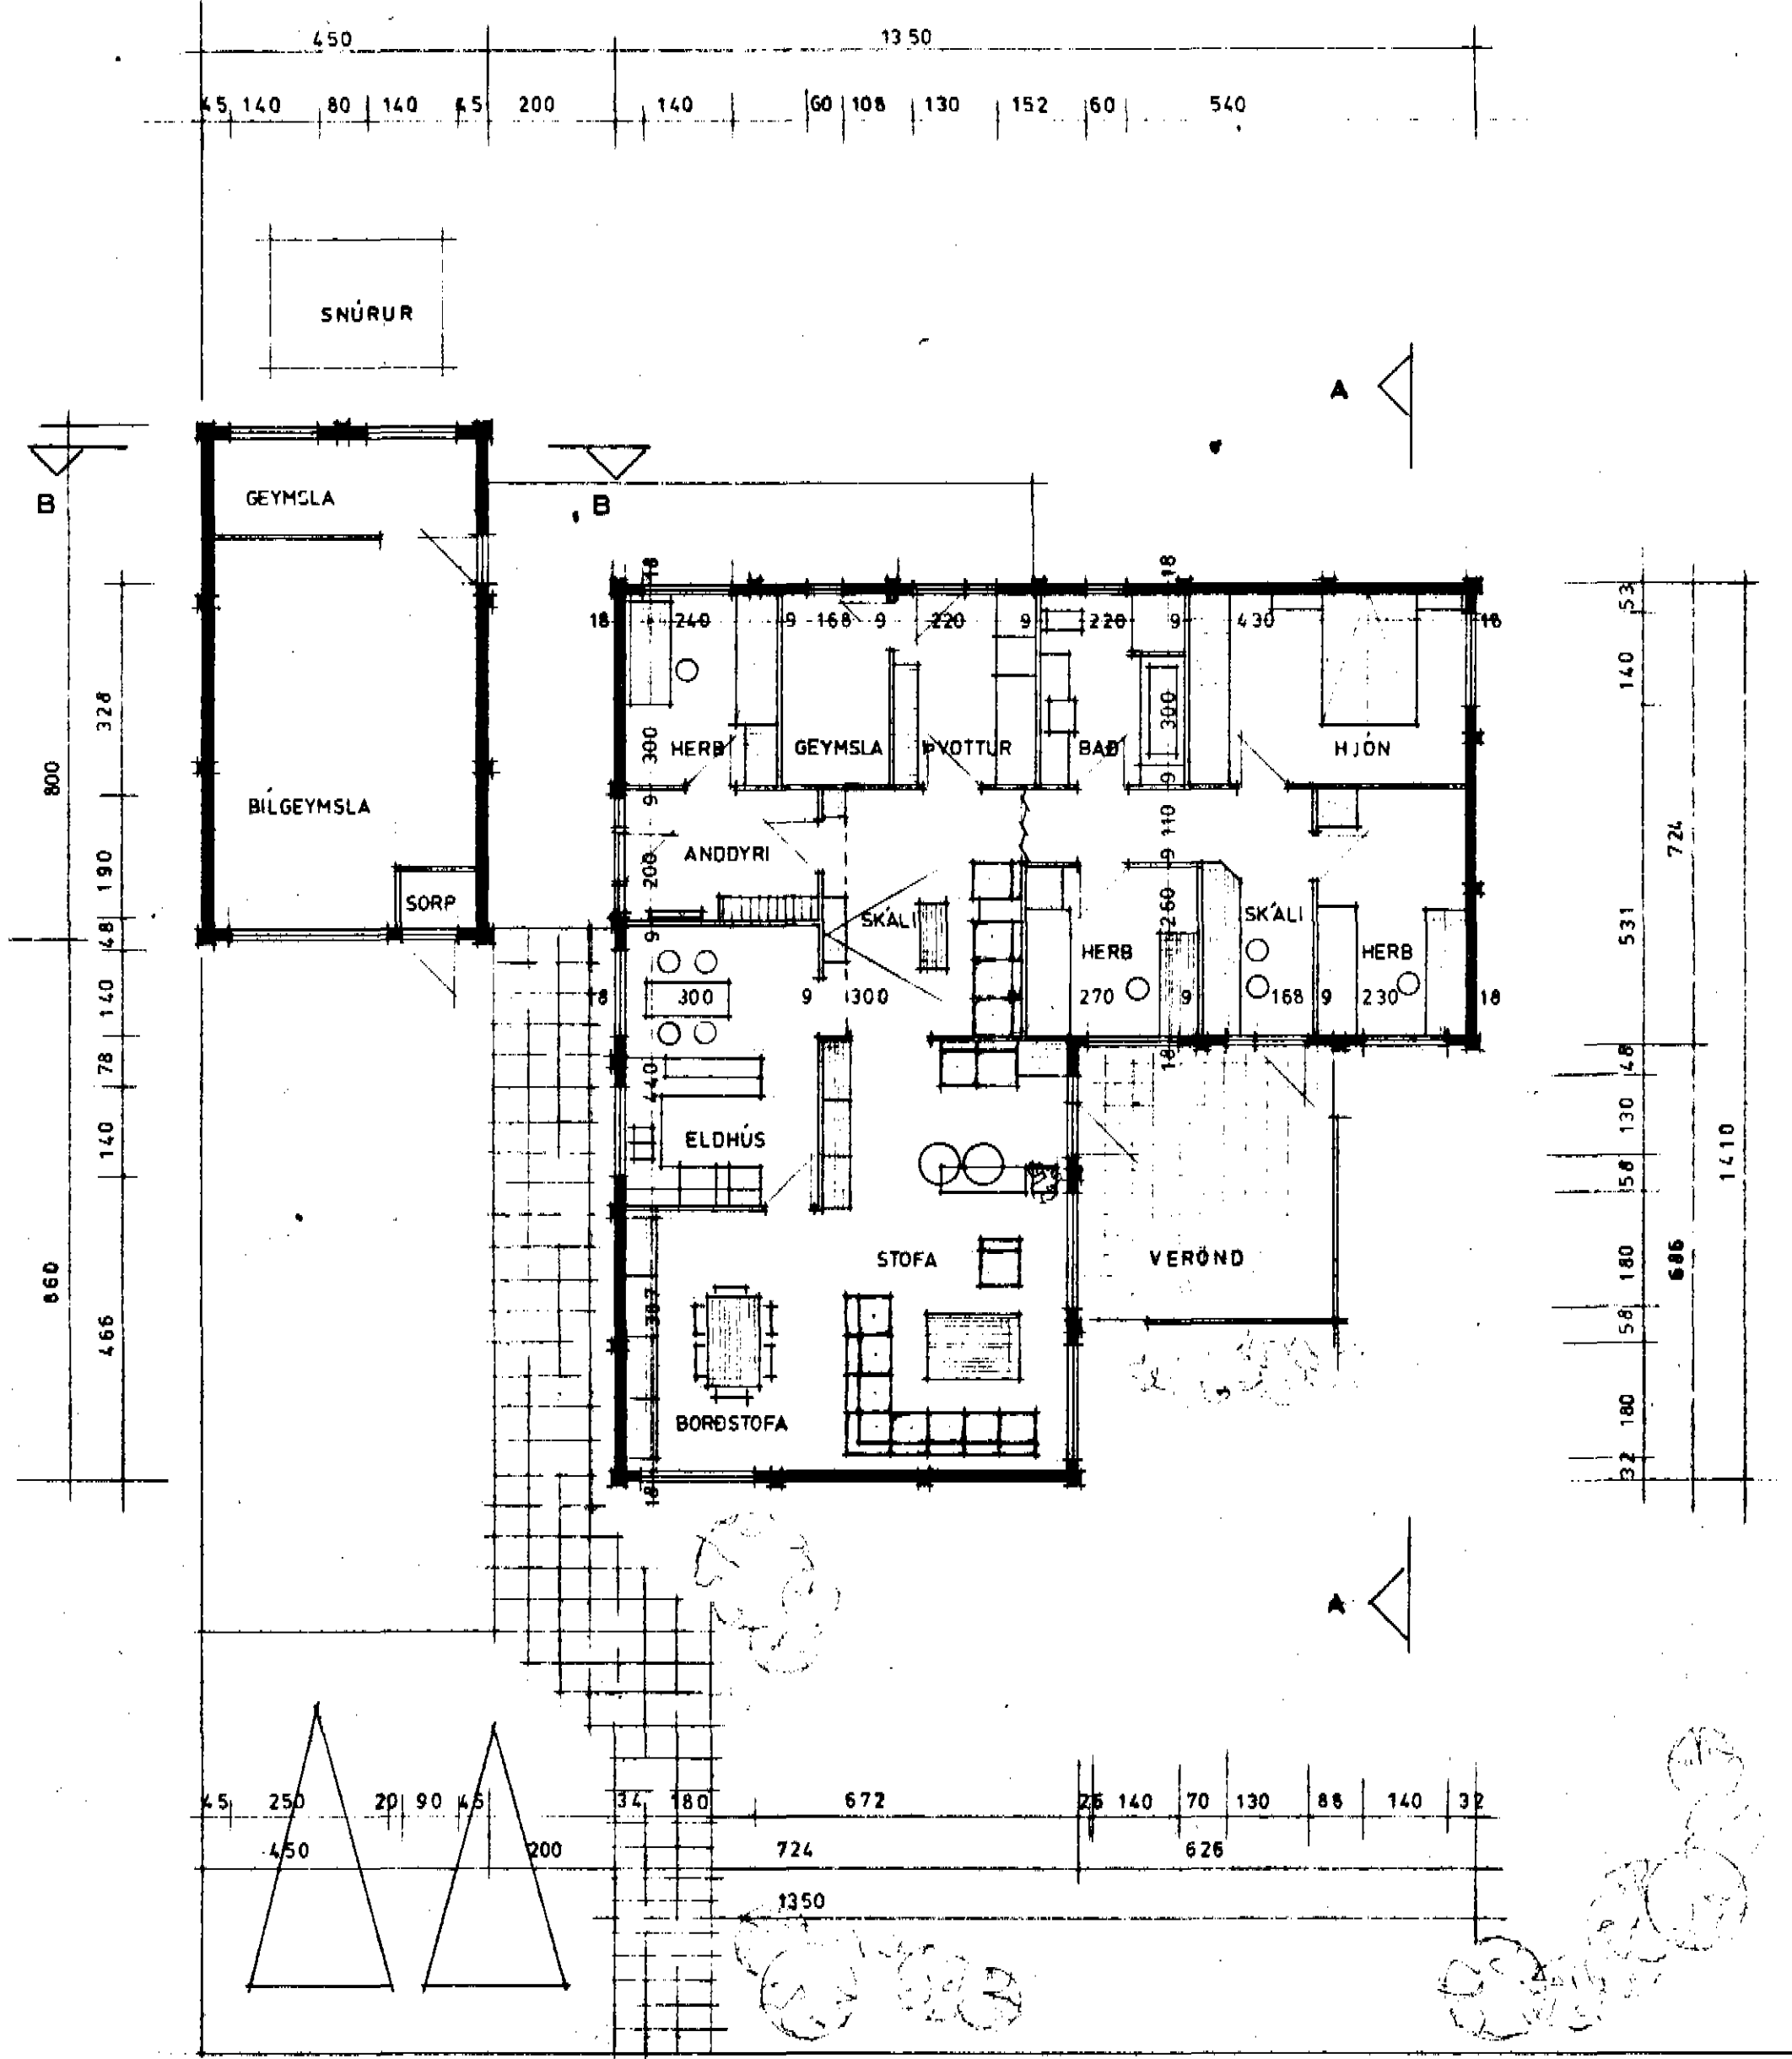

GRUNNMYND MKV 1:100

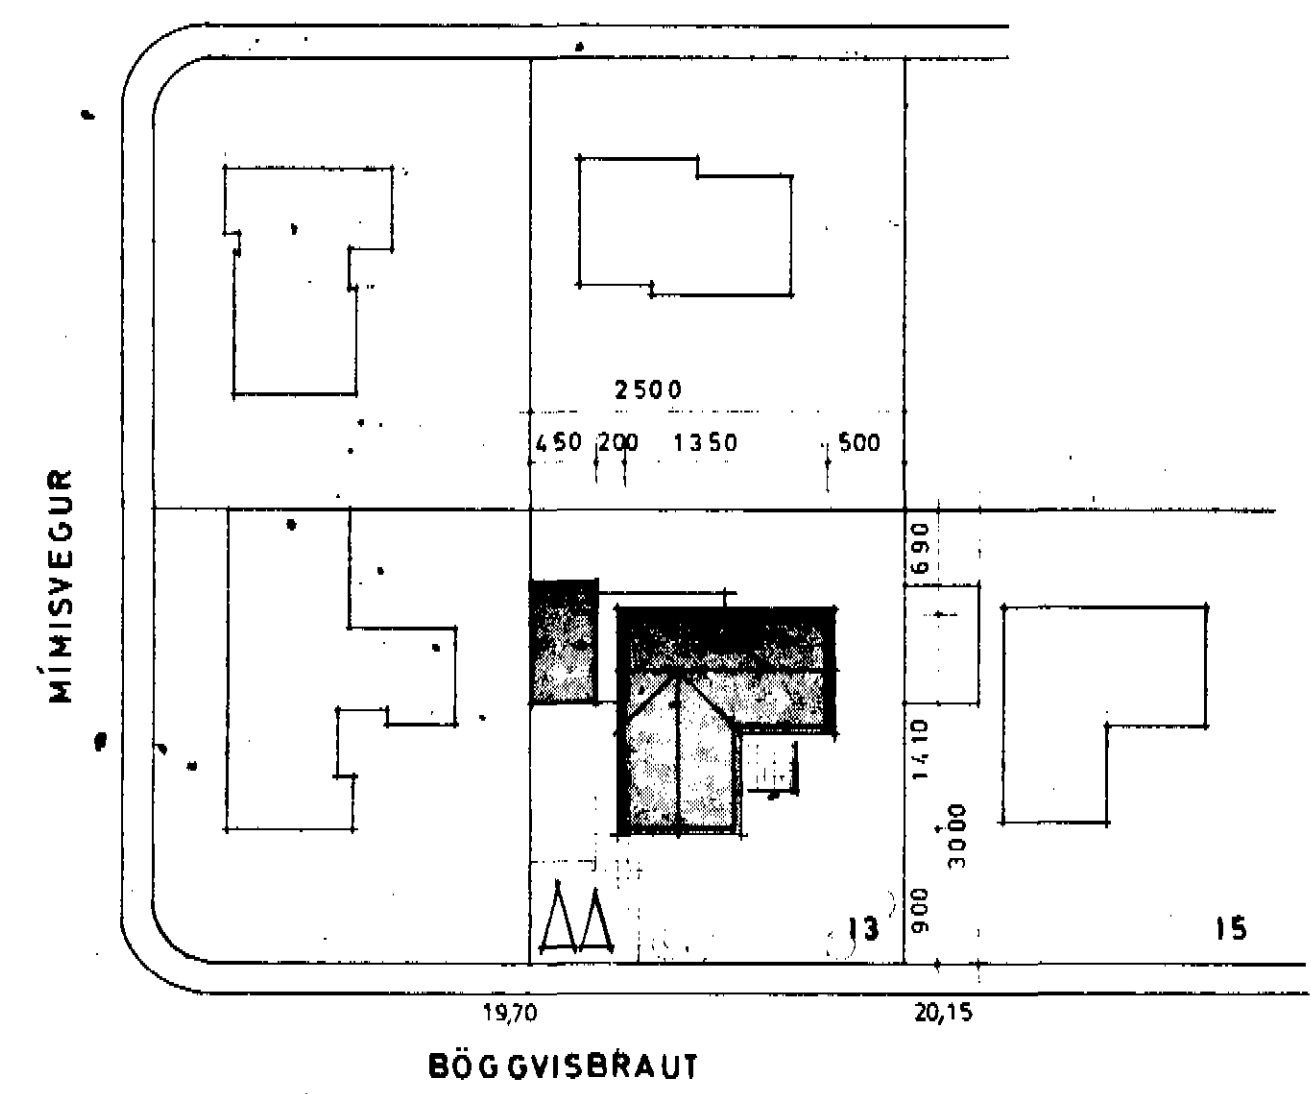

AFSTÖÐUMYND MKV 1:500

EININGAHÚS STUÐLAFELLS S.F.

STÆRÐIR			
HÚS	147,40 M <sup>2</sup>	471,70 M <sup>3</sup>	131 M <sup>2</sup> NETTO
BÍLG.	36,00 -	90,00 -	
LÓÐ	750 -		

VERK **BÖGGVÍSRAUT 13**

	HEITI GRUNNMYND AFSTÖÐUMYND	TEIKN NR
	MKV 1:100 1:500 DAGS JAN '79	01
	TEIKN F.H. REIKN YFIRF	VERK
TEIKNISTOFA HAUKS HARALDSSONAR S.F. SÍMI 96-23202 AKUREYRI		