
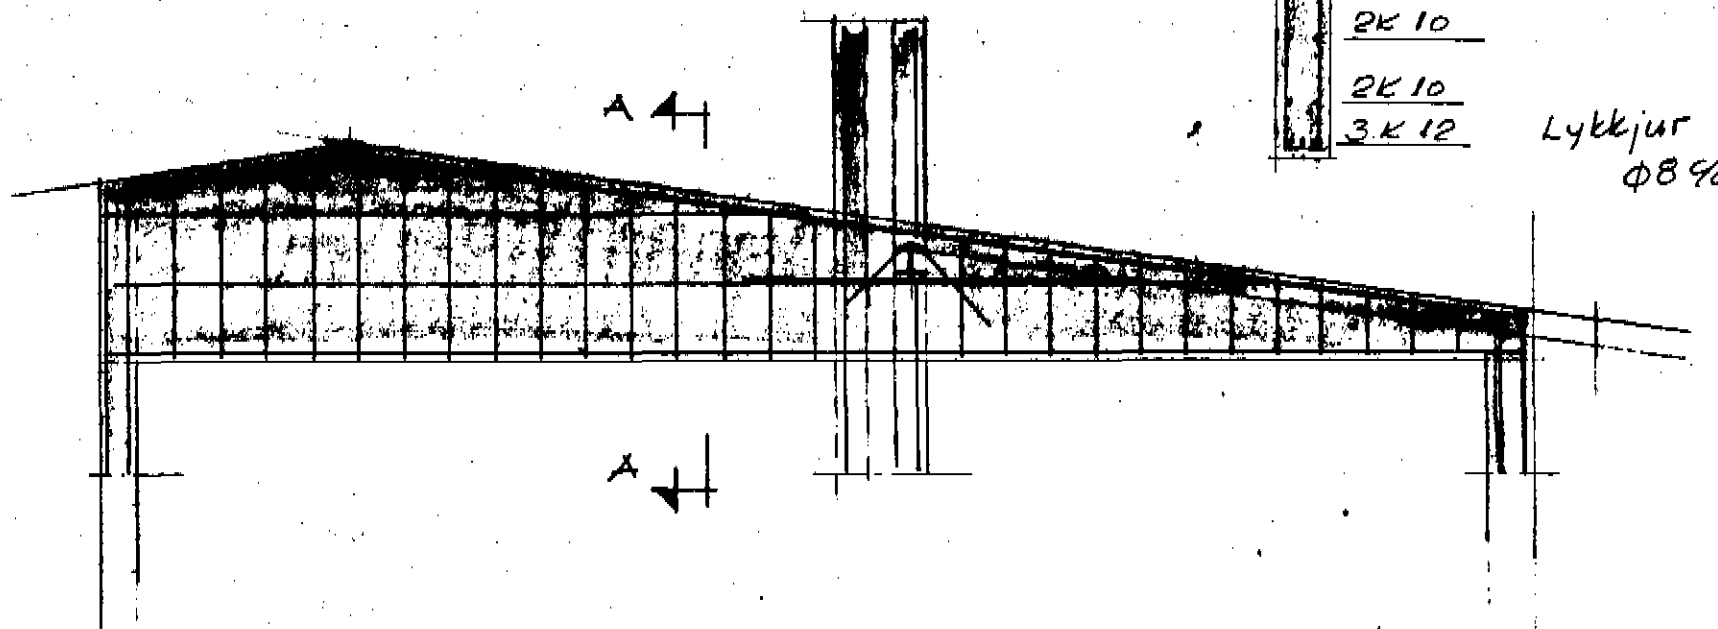



STÁLBITT FESTIST I STEYPTAN VEGG  
 HED LYKKTU ER NAI 100 CM NIDUR  
 I VEGG OG KRÖKBÆYGIST. LYKKA  $\phi 10$

2K12  
 2K10  
 2K10  
 3K12 Lykkjur  
 $\phi 8 \frac{1}{2} 30$

I HORNUM.  
 K8  $\frac{1}{2}$  30  
 L=100

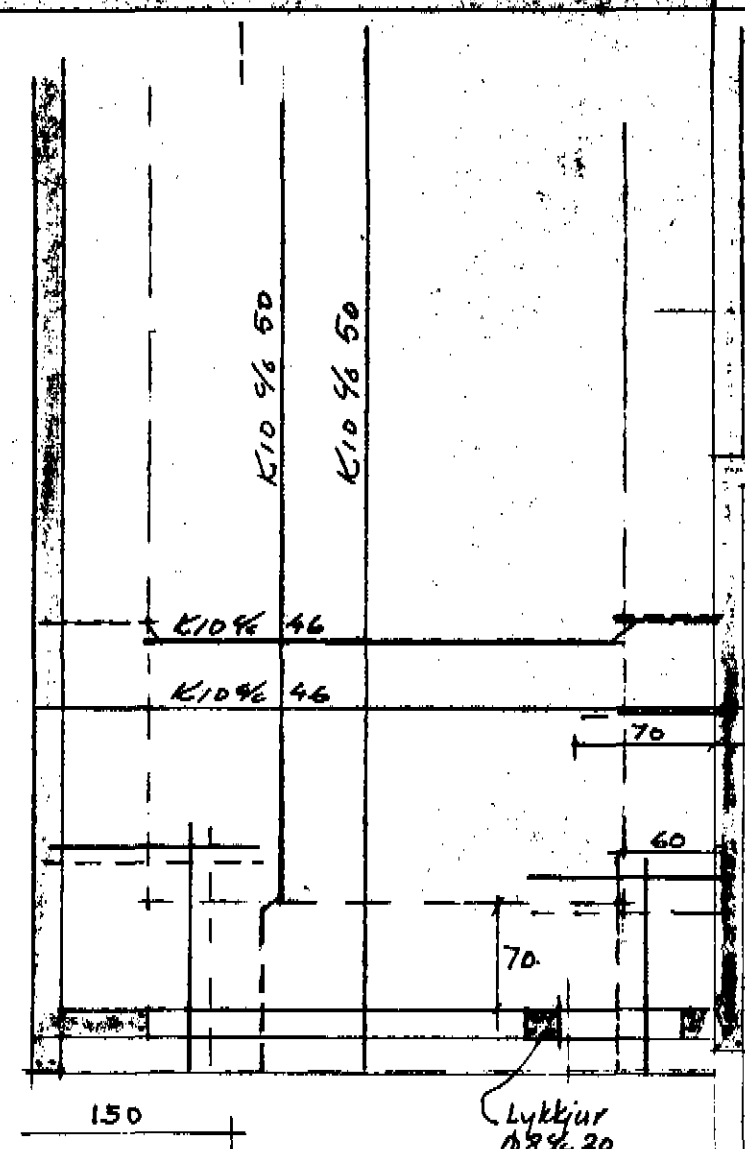

6K12  
 Lykkjur  $\phi 8 \frac{1}{2} 20$

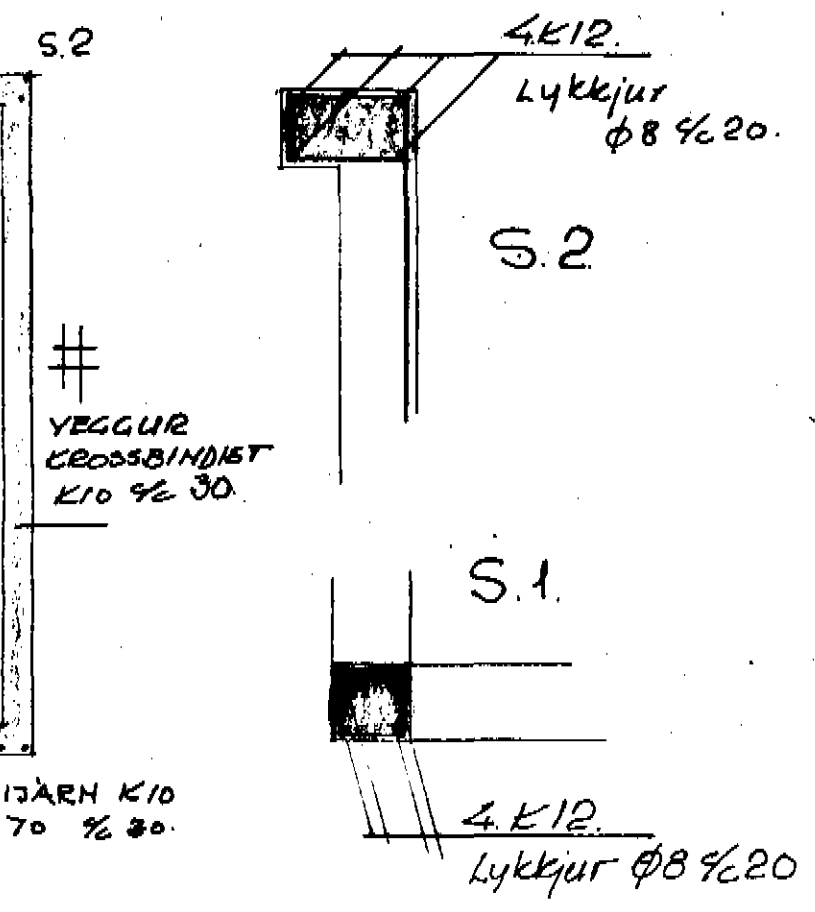

BITI I  
 HE-B 14  
 HE-A 18

#  
 VEGGUR  
 KRÖSSBINDIST  
 K10  $\frac{1}{2}$  30

TENGJARN K10  
 70x70  $\frac{1}{2}$  30

BITI II  
 HE-B 12  
 HE-A 14

JÄRNENDI SKAL UMHERFIS MURDUR HED 2K12  
 ER NAI 60 CM UT FYRIR BRUNIR OPSINS VID  
 ÖLL HOEN  
 I EFRI BRUN VEGGJA SKAL SETJA 2K12 ALLAN  
 HRINGINN

STEVPA SEMENTSMAGN 300 kg/m<sup>3</sup>  
 NOTA SKAL LOFTBLENDI  
 SIGNAL SKAL VERA 6-8 CM

BÖGGVISBRAUT 7.

JÄRNALÖGN.

M. 1:50 1:10  
 AGUST '74  
 S. 72892