




AUSTUR

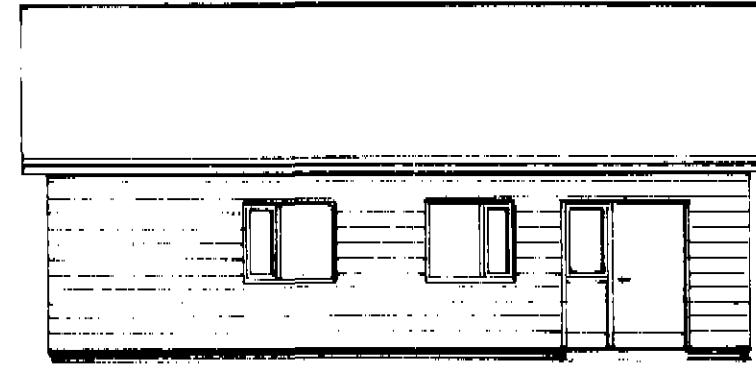


NORÐUR

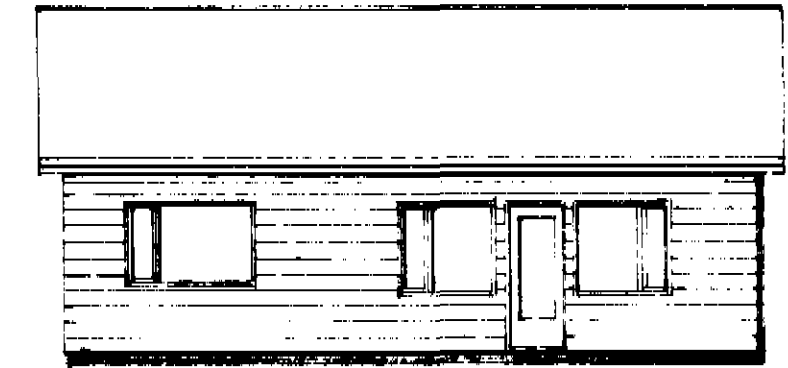


SUDUR

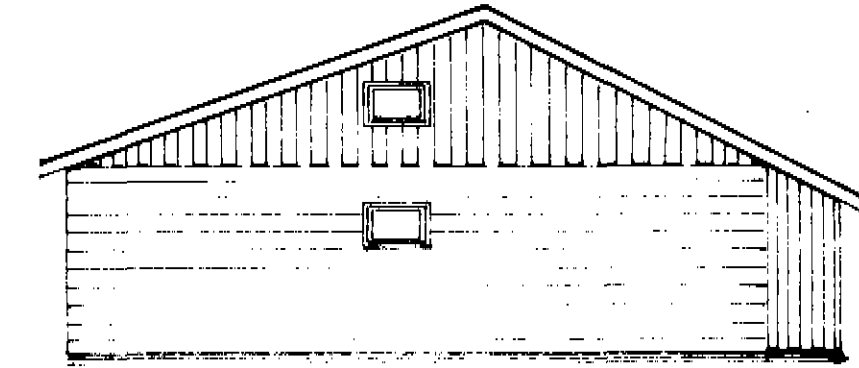

VESTUR

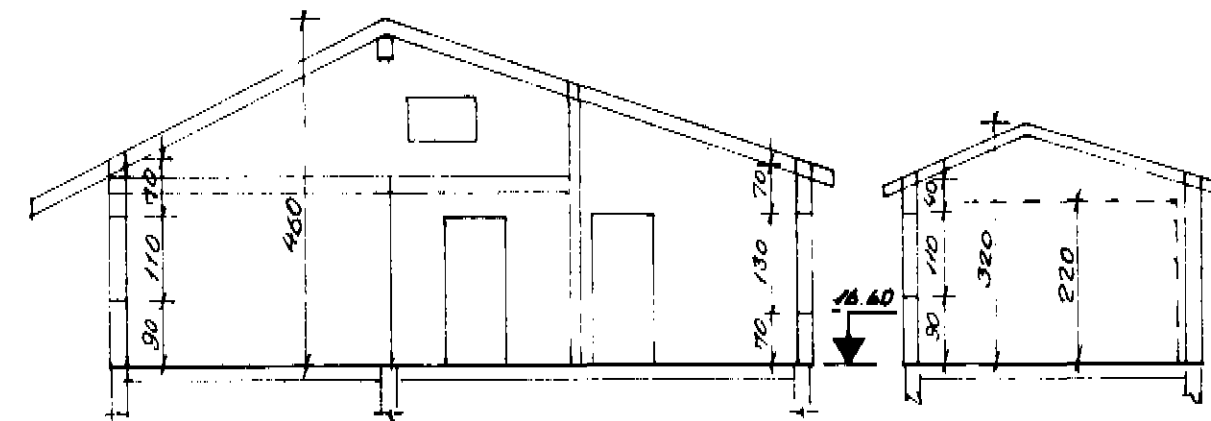

SNID

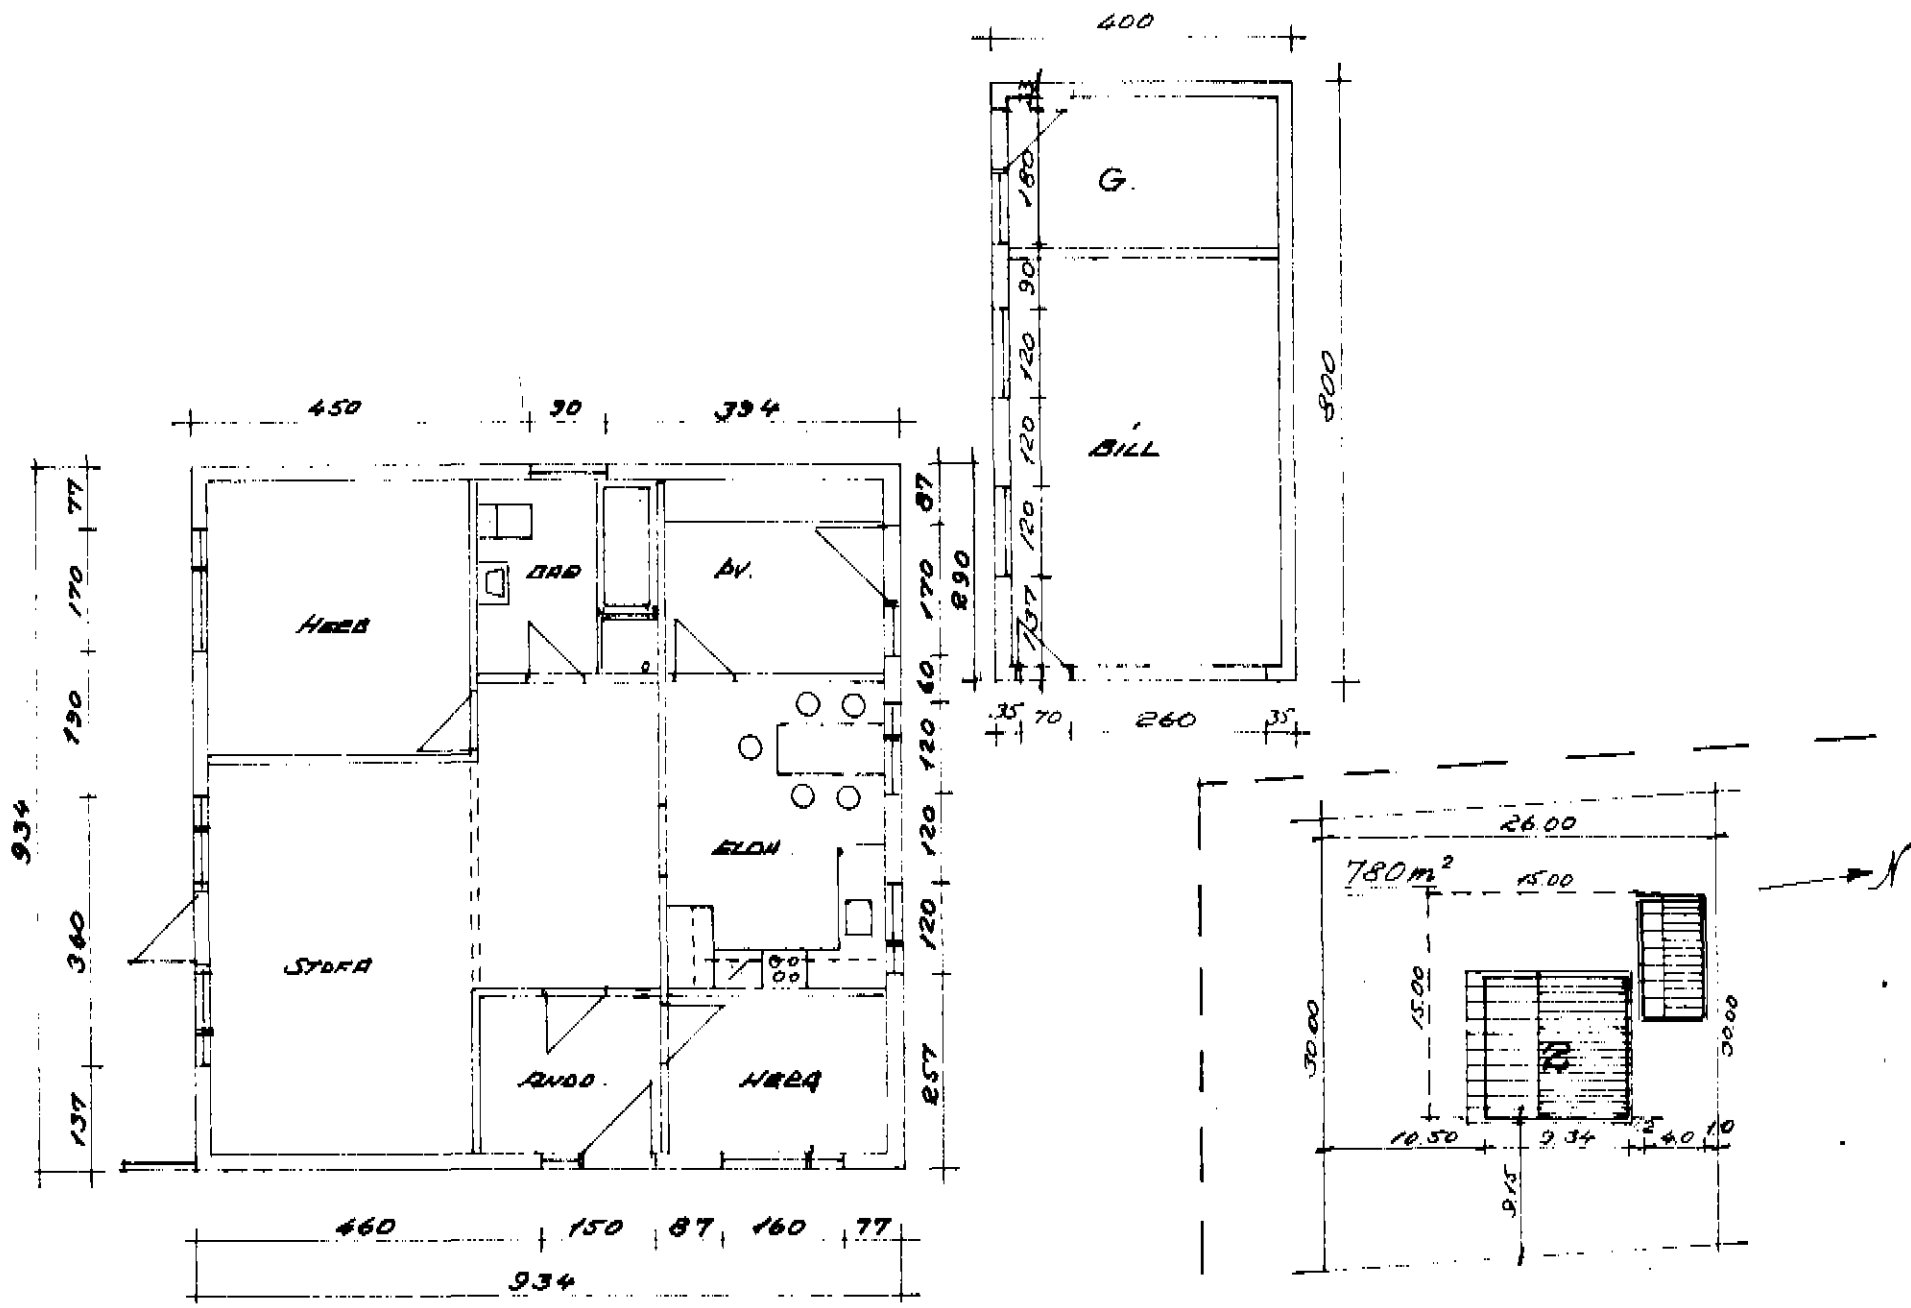

PLAN

BÖGGVISBEAUF

Arkitektmynd M=1:500

Stærðir:

Íbúðarhúsi: 86.5 m² 316 m³
 Bilstjárn: 32.0 m² 90 m³

BÖGGVISBEAUF 2. DALVIK

ÚTLIT, PLAN & SNID

M=1:100, 1:500
 H: S. And.
 T: Jón K.R.