
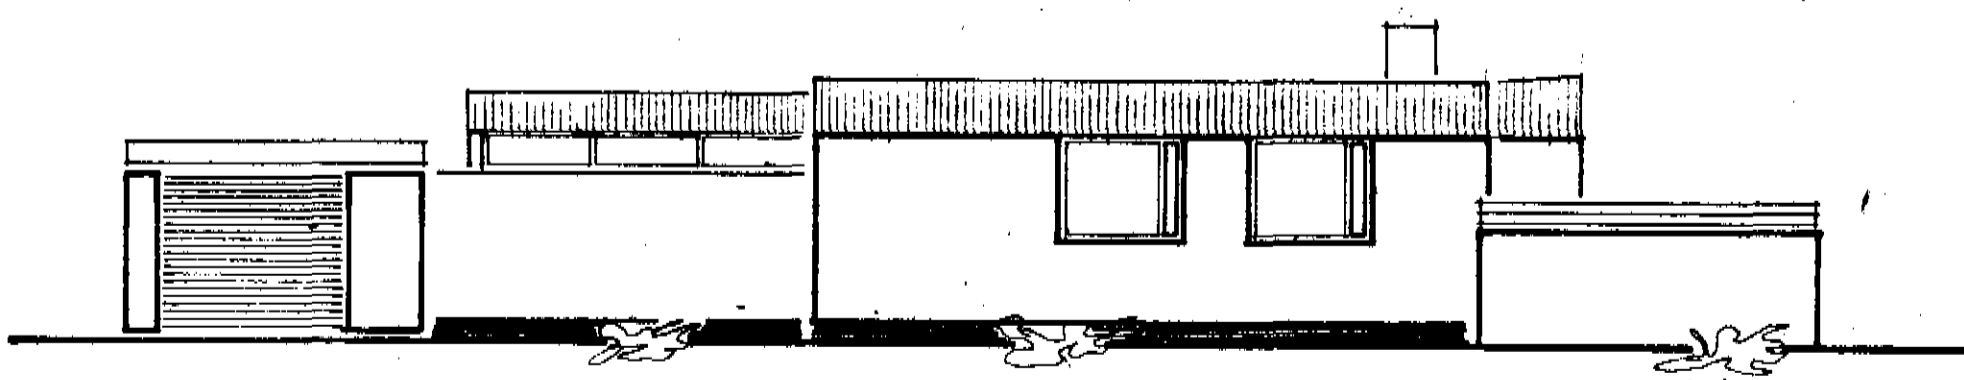
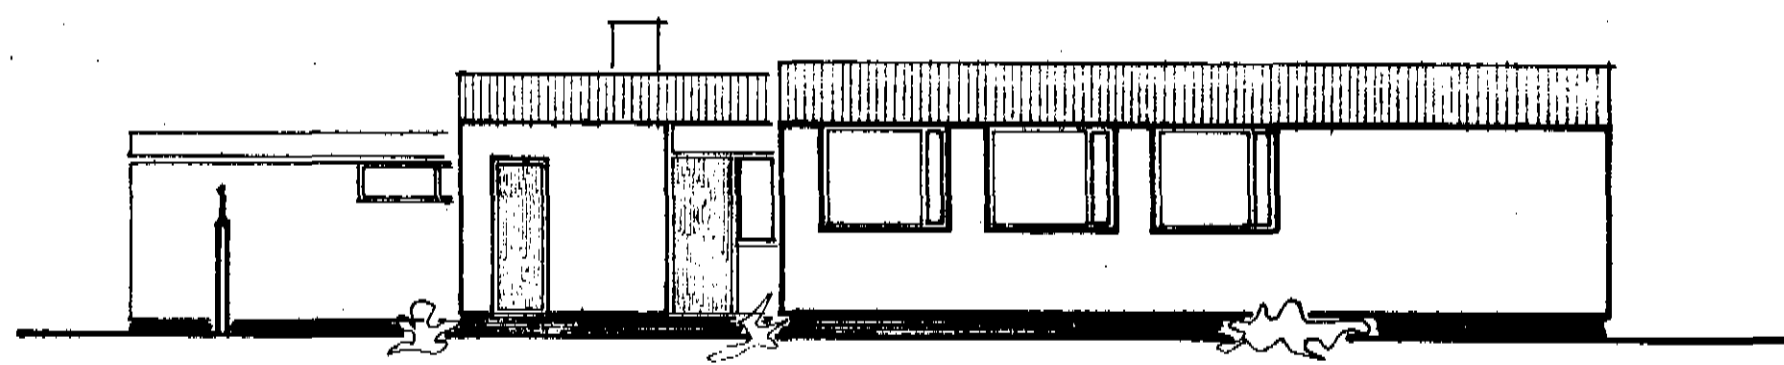


BRÚTTOFLATARMÁL (BÓÐARHÚSS)---- 138,45 M²
 NETTOFLATARMÁL (BÓÐARHÚSS)---- 120,00 M²
 BRÚTTOFLATARMÁL (BÍLGEYMSLU)---- 32,00 M²

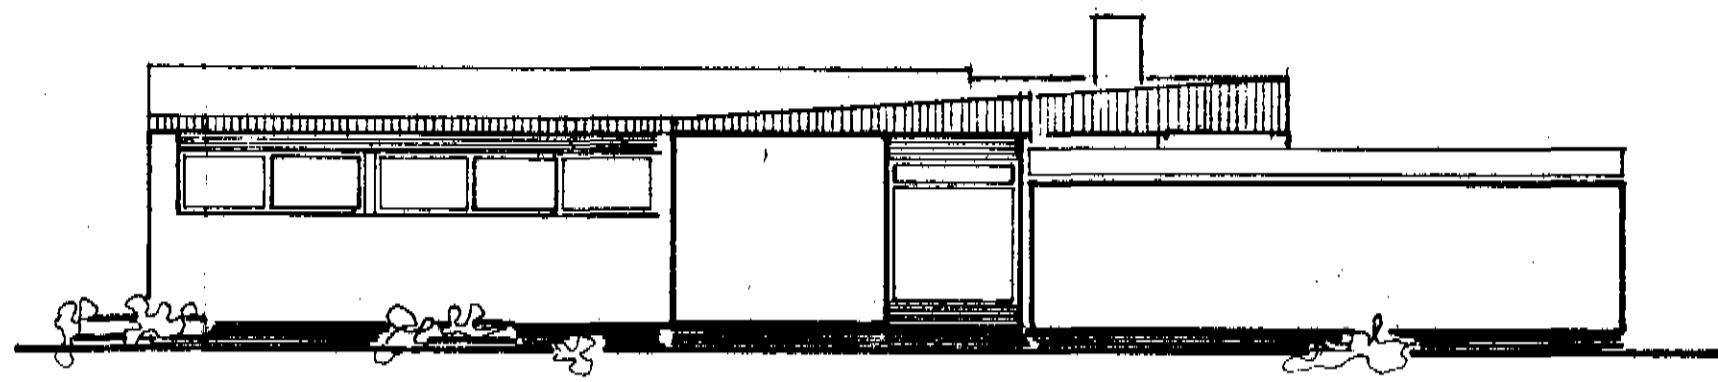

BREYTT 1 APRÍL 1964
H.A.F.

HÚSNÆÐISMÁLASTOFNUN RÍKISINS	
GRUNNMYND MÁL 1:100	EINBÝLISHÚS
ÚTLIT MÁL 1:100	VERK
	70 A
	BLAD NR. 1
	NÓV 1963

H. ÓLAFSSON *H. Ólafsson*