




AUSTUR

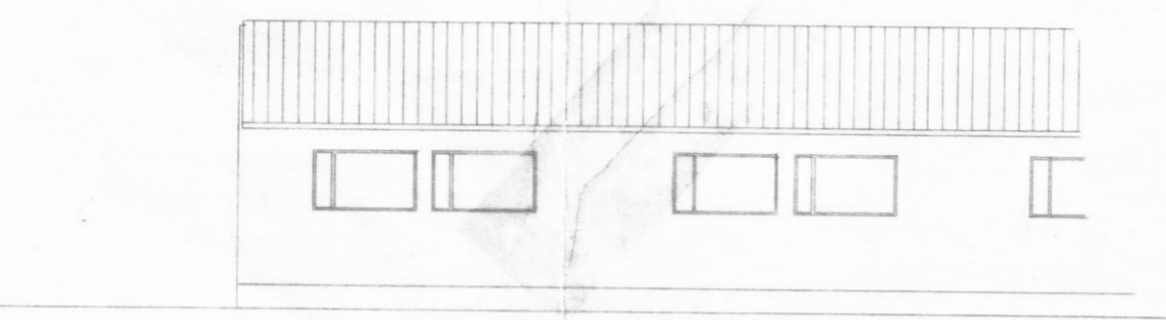

VESTUR

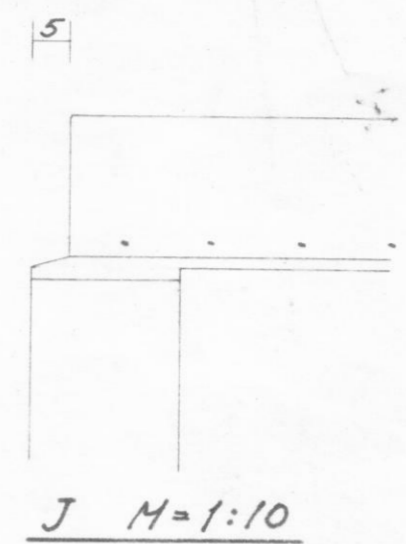


J M=1:10

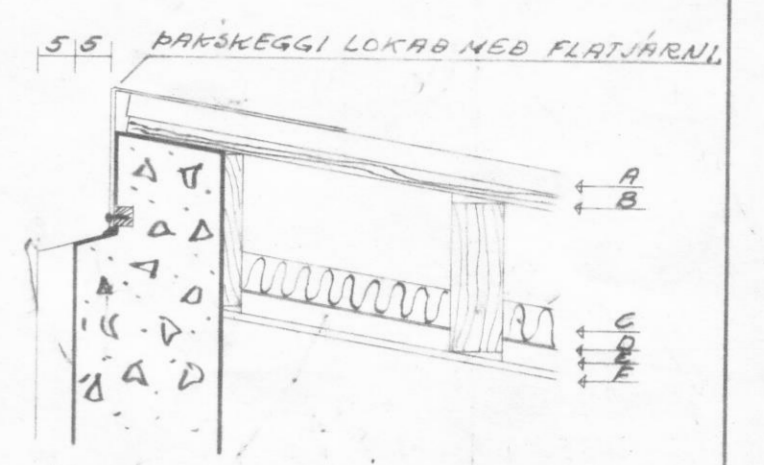

K M=1:10

- A: BARUJÄRNSKLEARNING
- B: BÖND 1"x6"
- C: EINANGRUN 2" FRAUÐPLAST
- D: RAKAÜRYN "ALFOL"
- E: LOFTBIL 3CM
- F: LOFTKLEDNING 10MM SRÖNAPL.


100 140 20 140 100 30 40 40 40 40 40 40 40 30

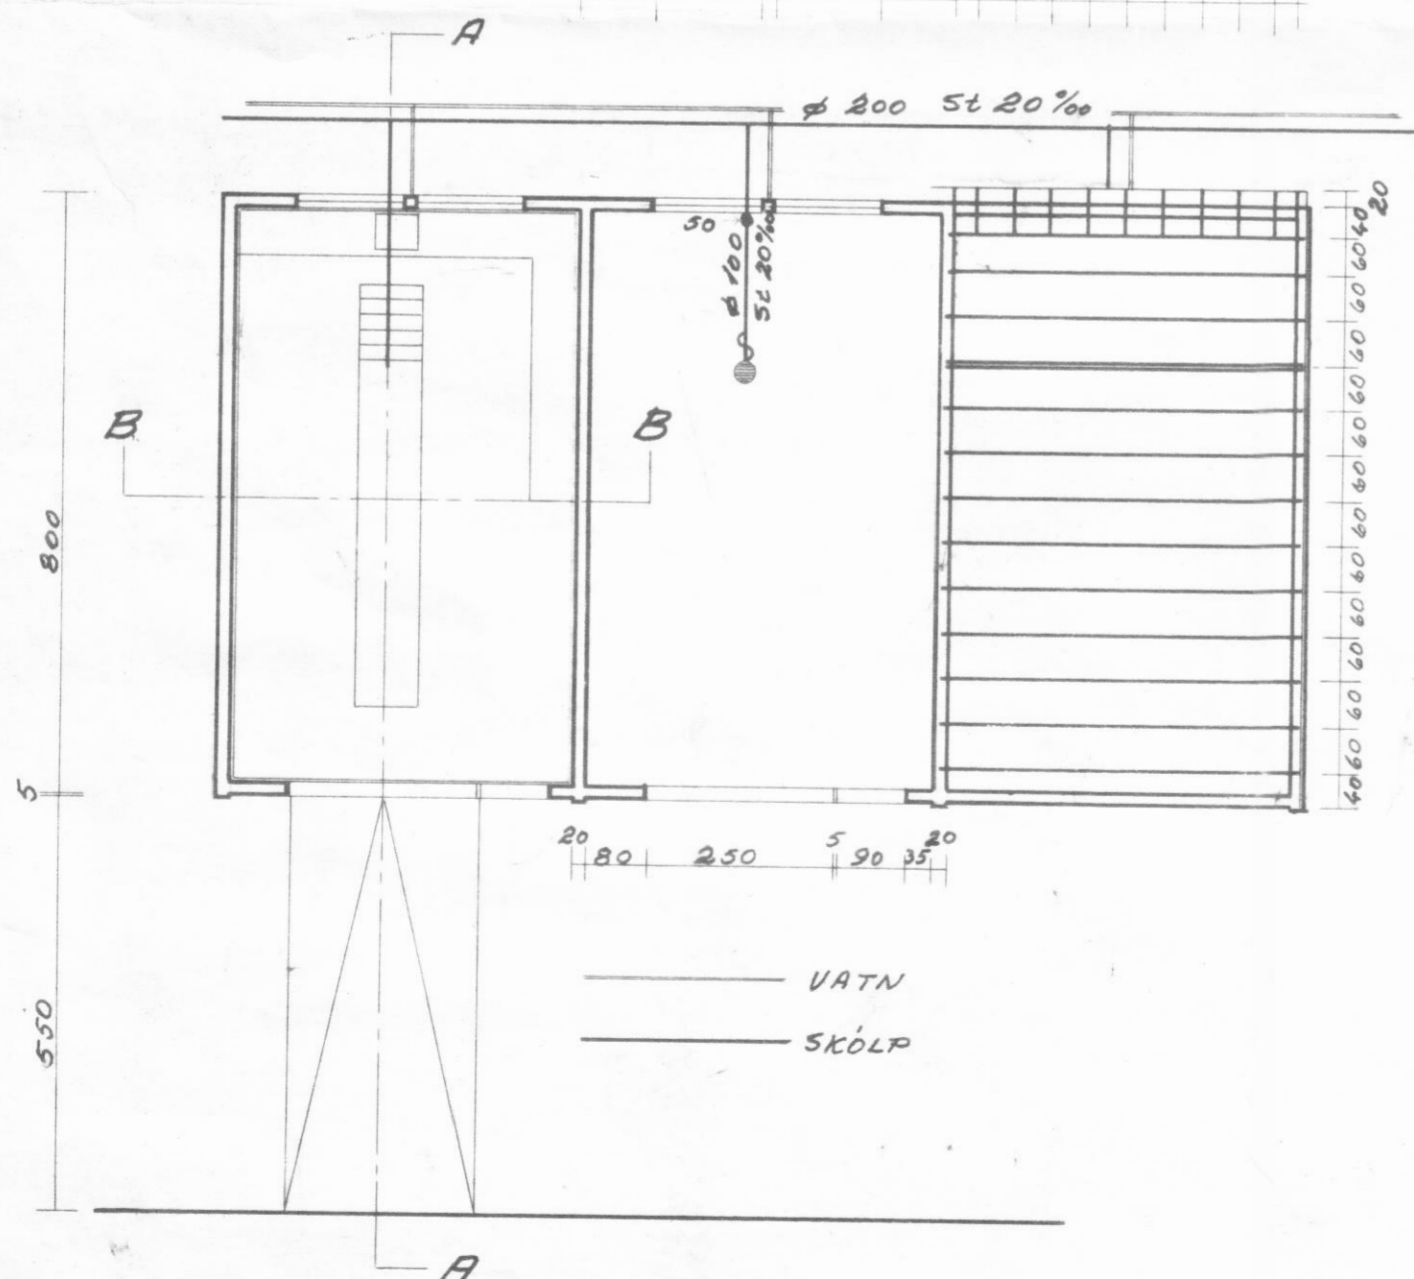


GRUNNFLÖTUR

PAKBITAR


L M=1:10

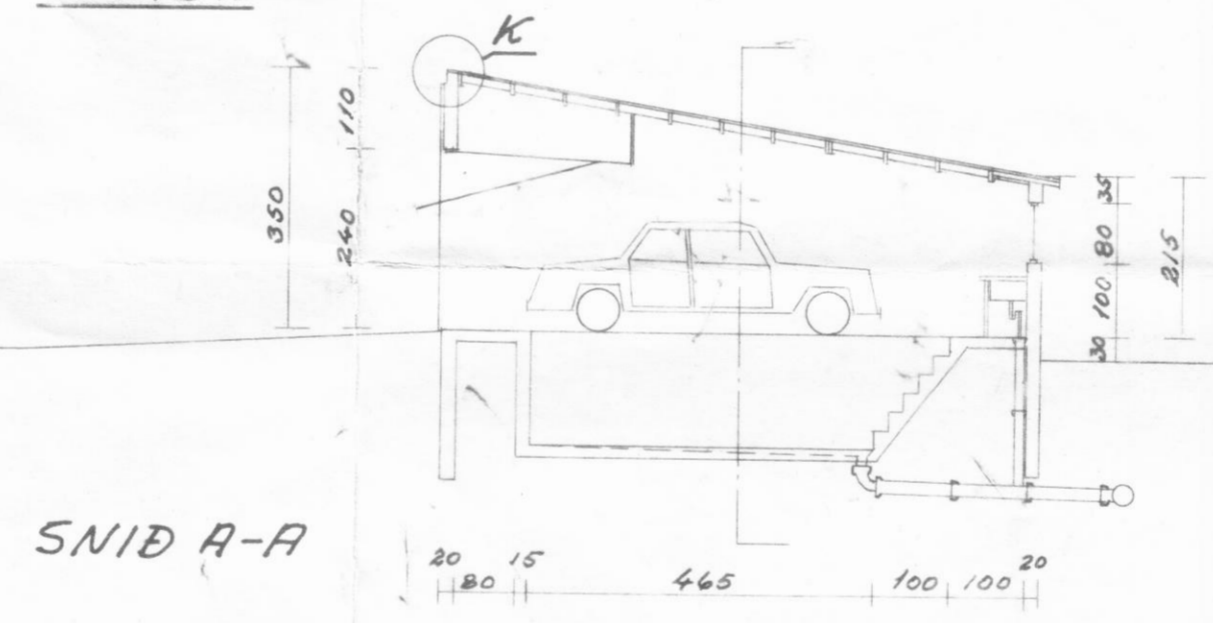

SNID A-A

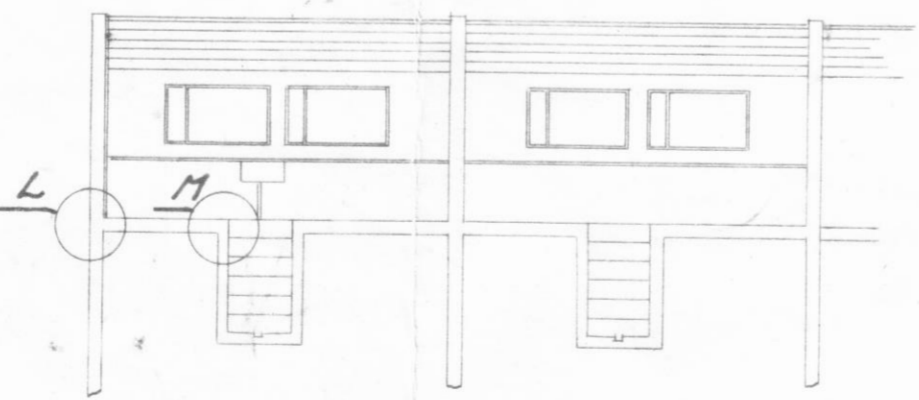

SNID B-B

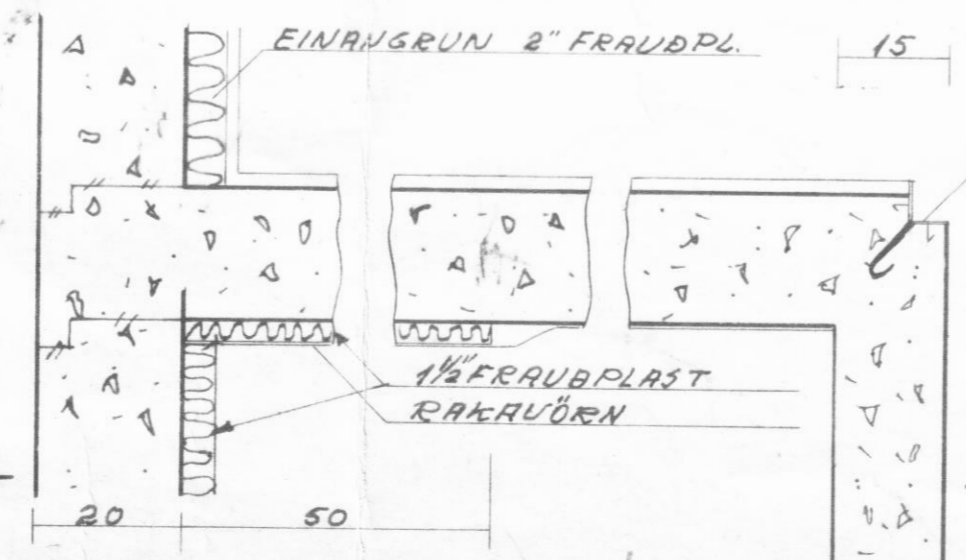

M M=1:10

JÄRNSLÖGN Í GÓLFÍ ØB < 30 Í BÆÐRE ÁTTIR

BIFREIÐA GEYMSLUR	
GRUNNFLÖTUR, ÚTLITSMYNDIR, SNEIÐINGAR M=1:100 AFSTÖÐUMYND M=1:500 JÄRNBENDING, ÞAK, VATN, FRÆRENNSLI.	TEIKN: <i>Selgi Þorsteinsson</i>