



Samþykkt á fundi
bygginga nefndar
þ. 23. jan 1976.


Jh. Öggyfóttir.
Júl. Fr. Ríkardsson
DALVIK

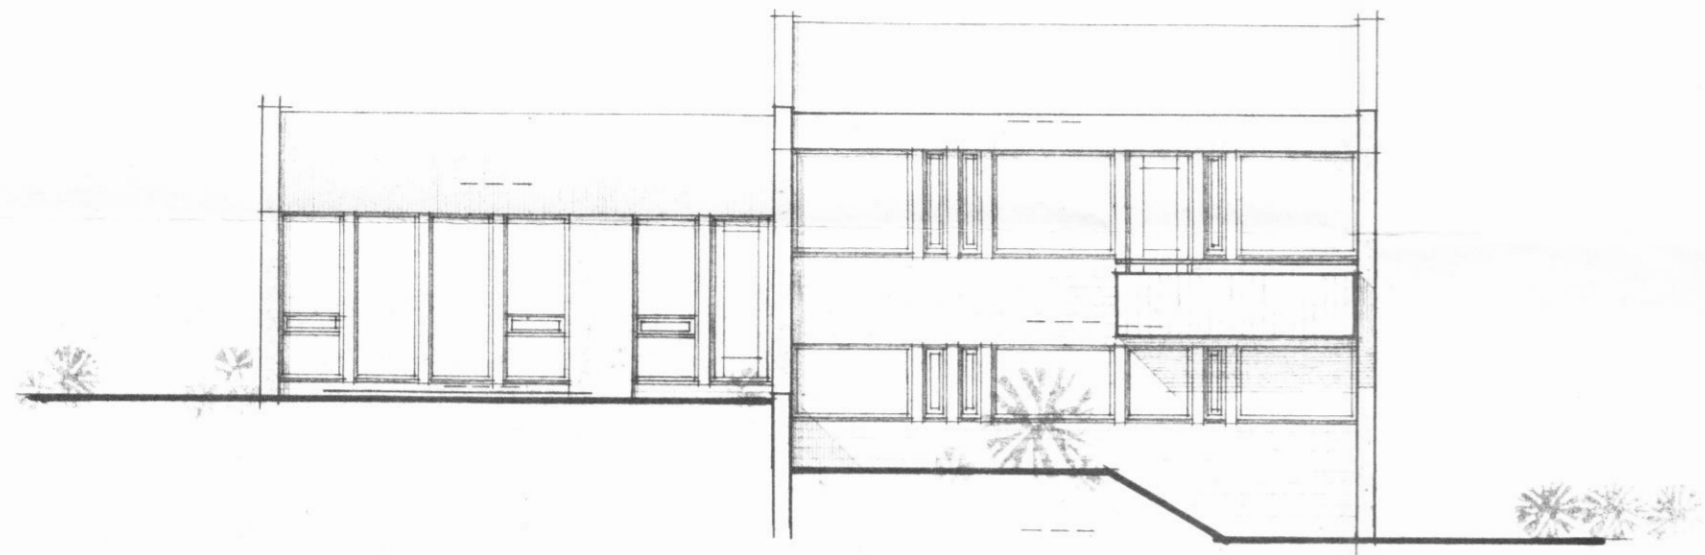


SUÐUR

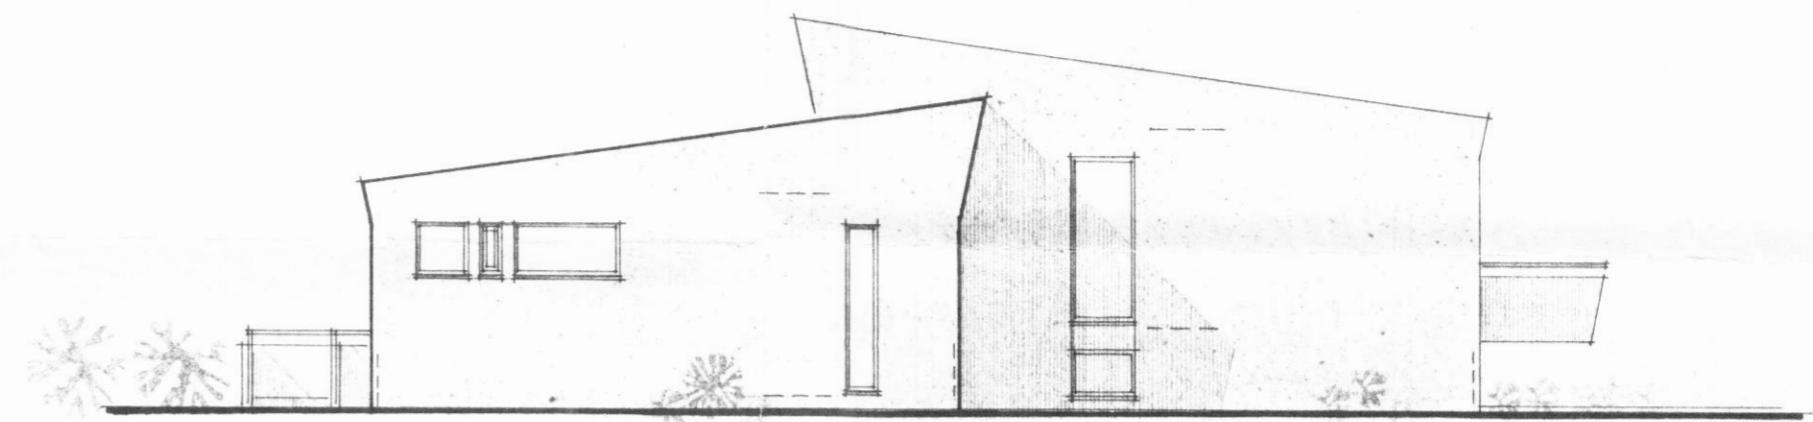

VESTUR

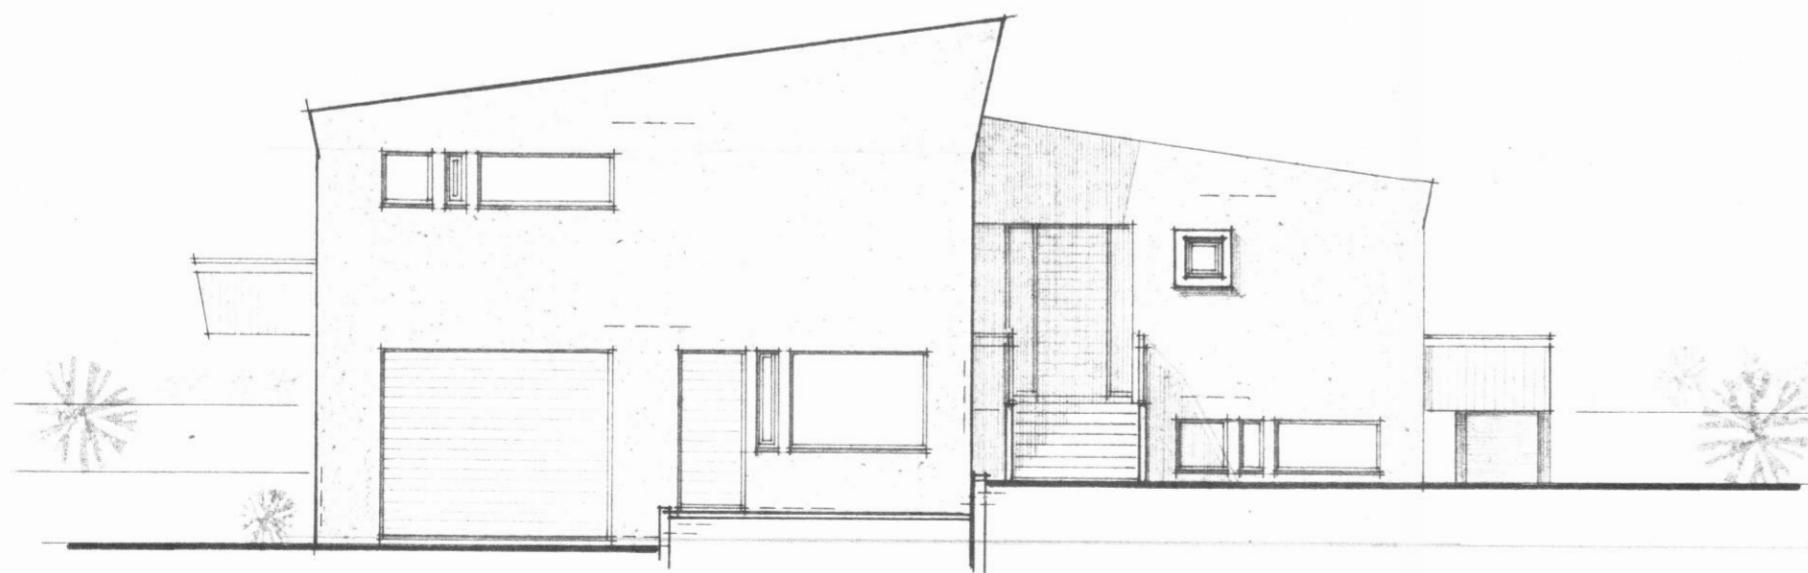

AUSTUR

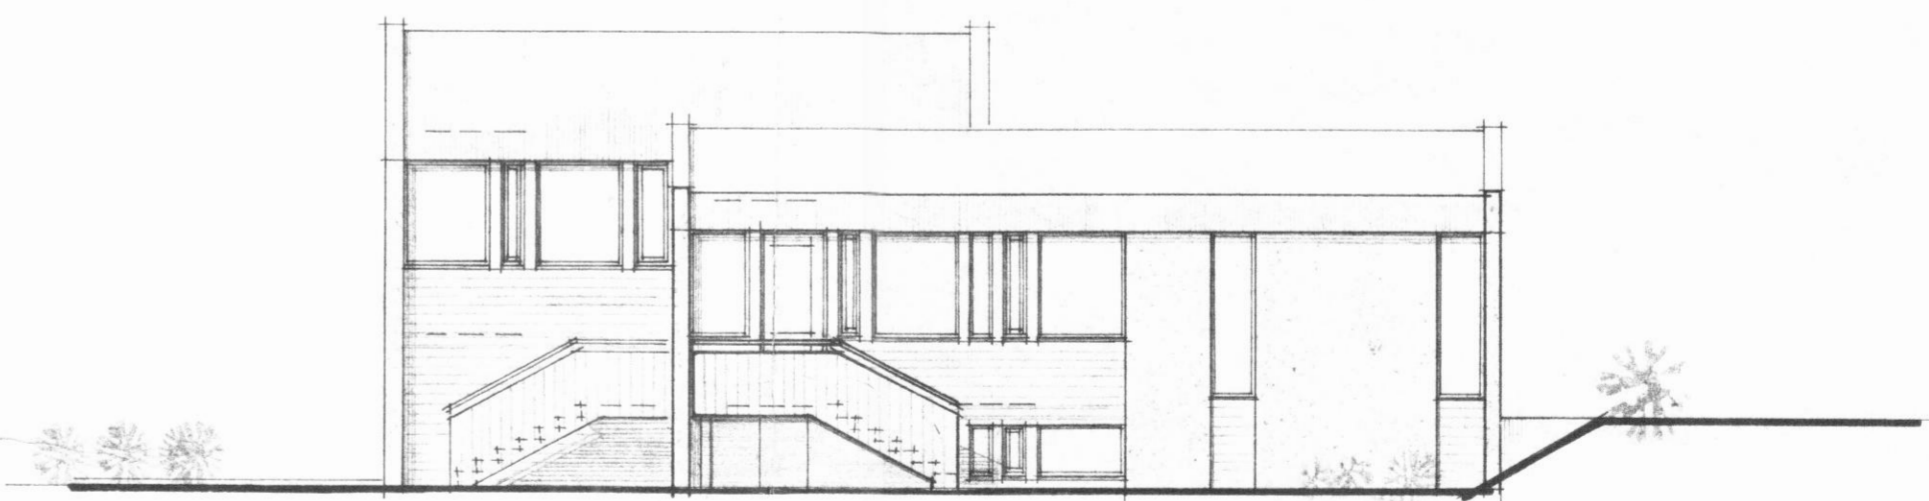

NORÐUR

VERKEFNI	SUNNUBRAUT 4	VERK NR.	TEIKNÞURN	TEIKN. NR.
	DALVIK	DAGS.	OKT 1975	103
	ÚTLIT	BR.		
		M 1:100		

ARKO

ÁSMUNDUR, RÓBERT OG KALDAL SKÓLAVÖRDUSTÍG 46 SÍMI 21930

A53