



Samþykkt á fundi í
Byggingarnefnd
þ. 19. mars 1975

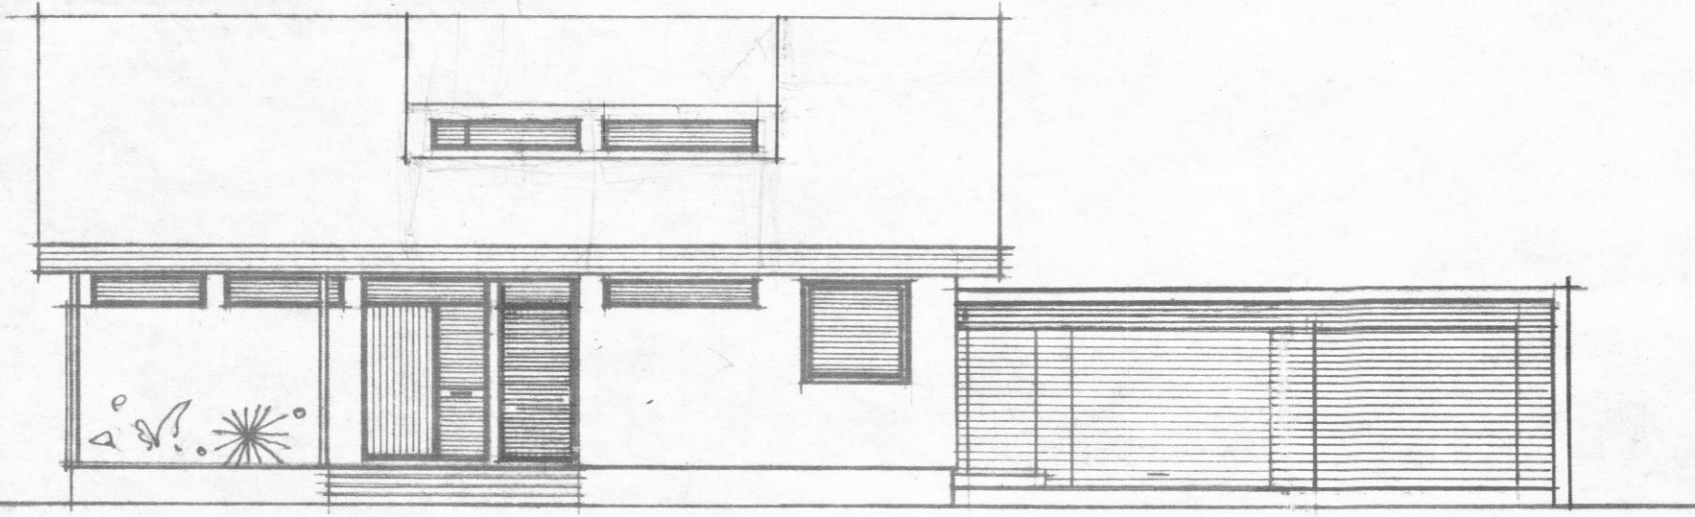


AUSTUR / AÐ GÖTU

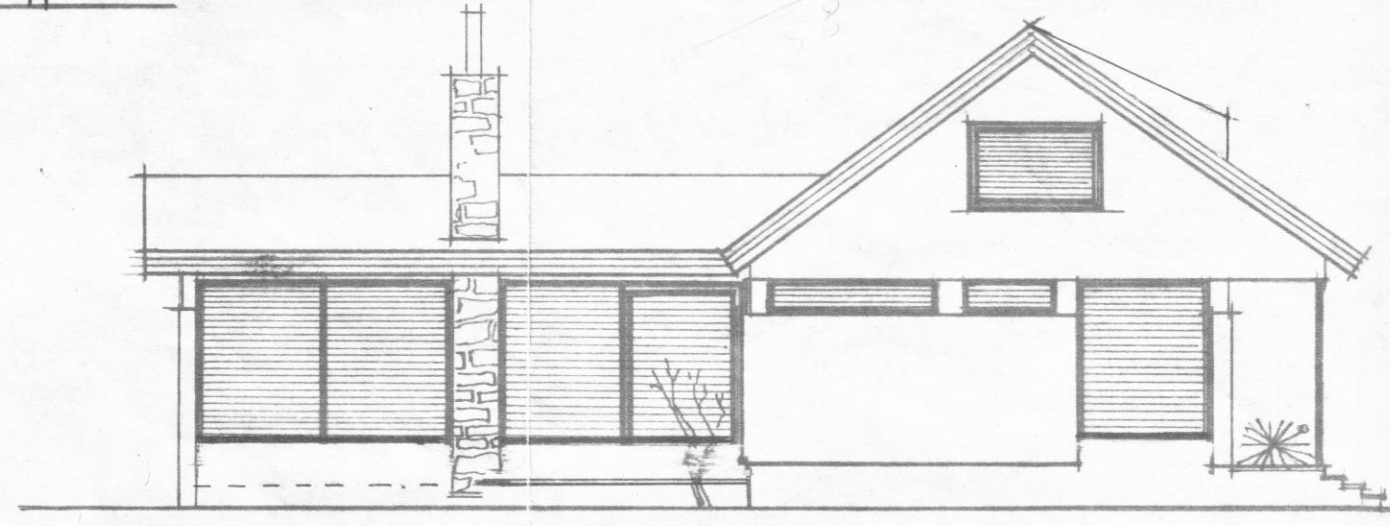

SUÐUR


11.10
2.70
2.68
16.68
2.88
13.80

13.60
13.58 undirbita
Stofu.
15.20 ofan á sp. ári
3.65
1.8
3.83 13.74
10.80
14.63
13.80
0.83

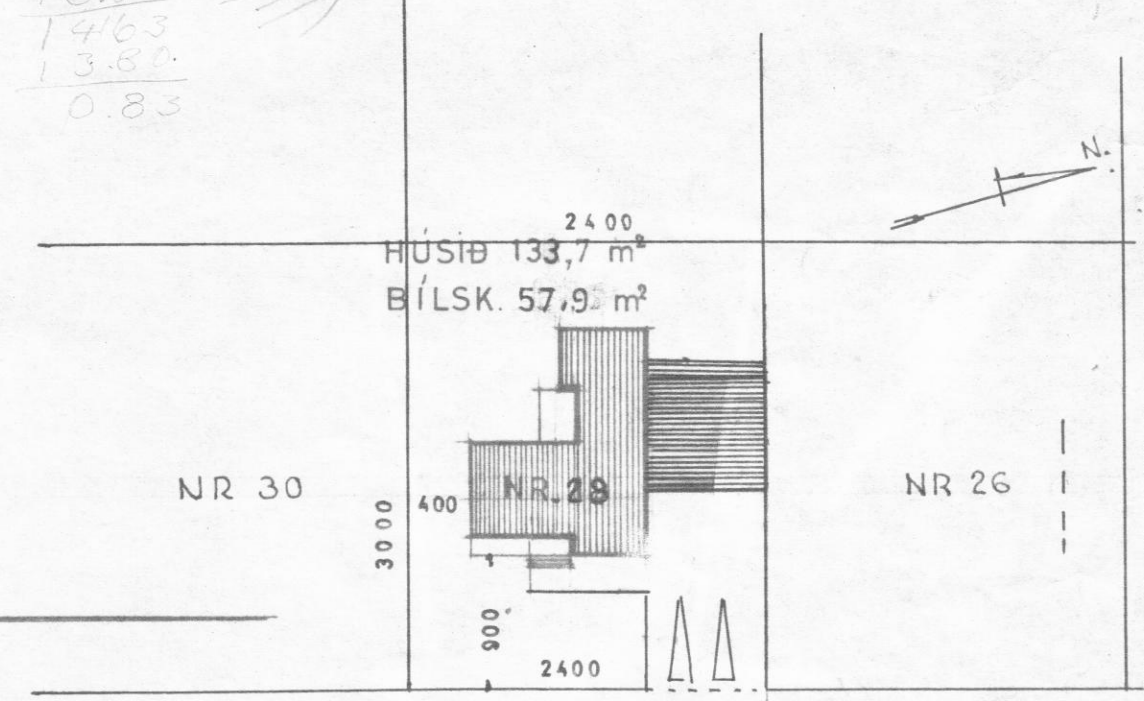


AFSTABA
M. 1:500


SVA RFAÐABRAUT

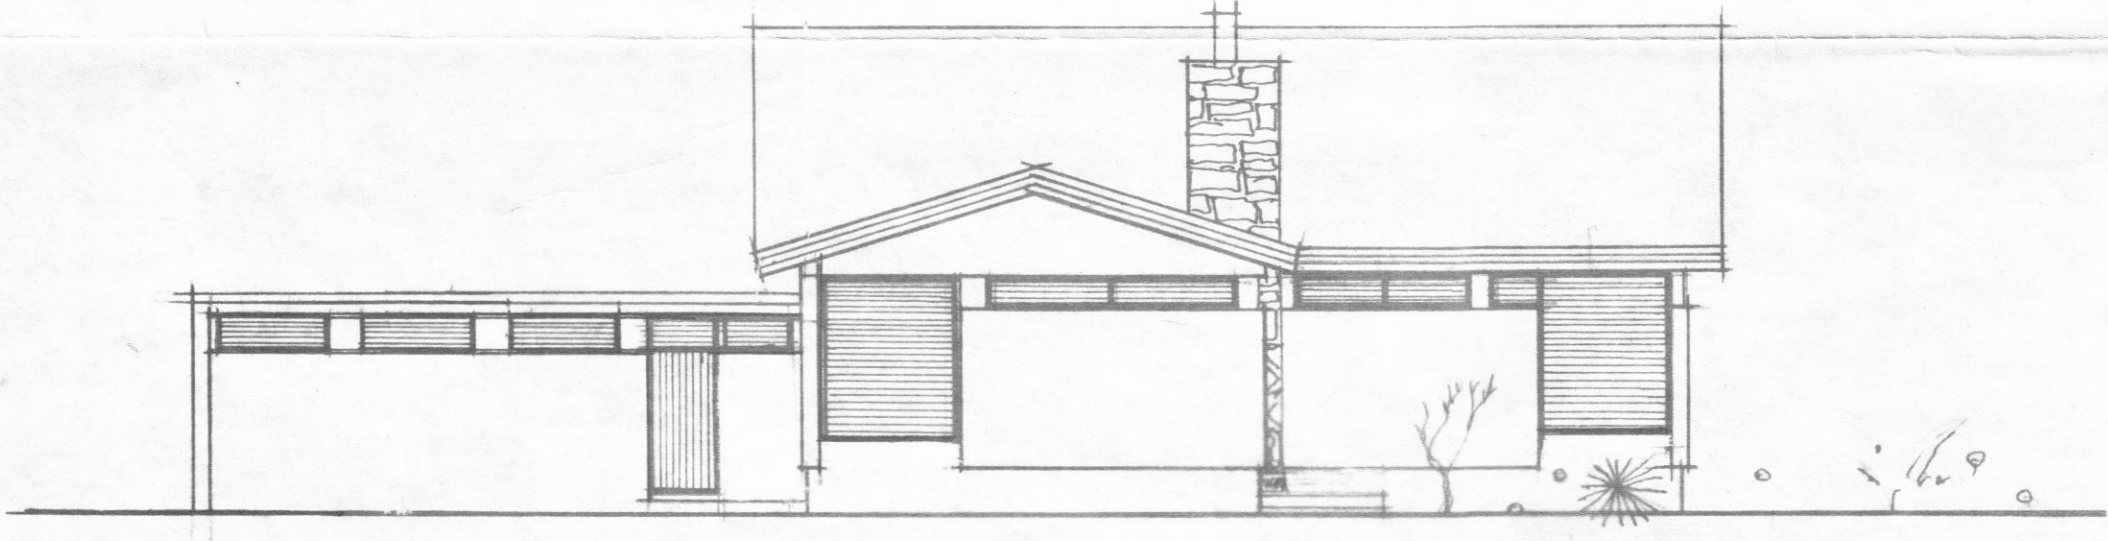

VESTUR

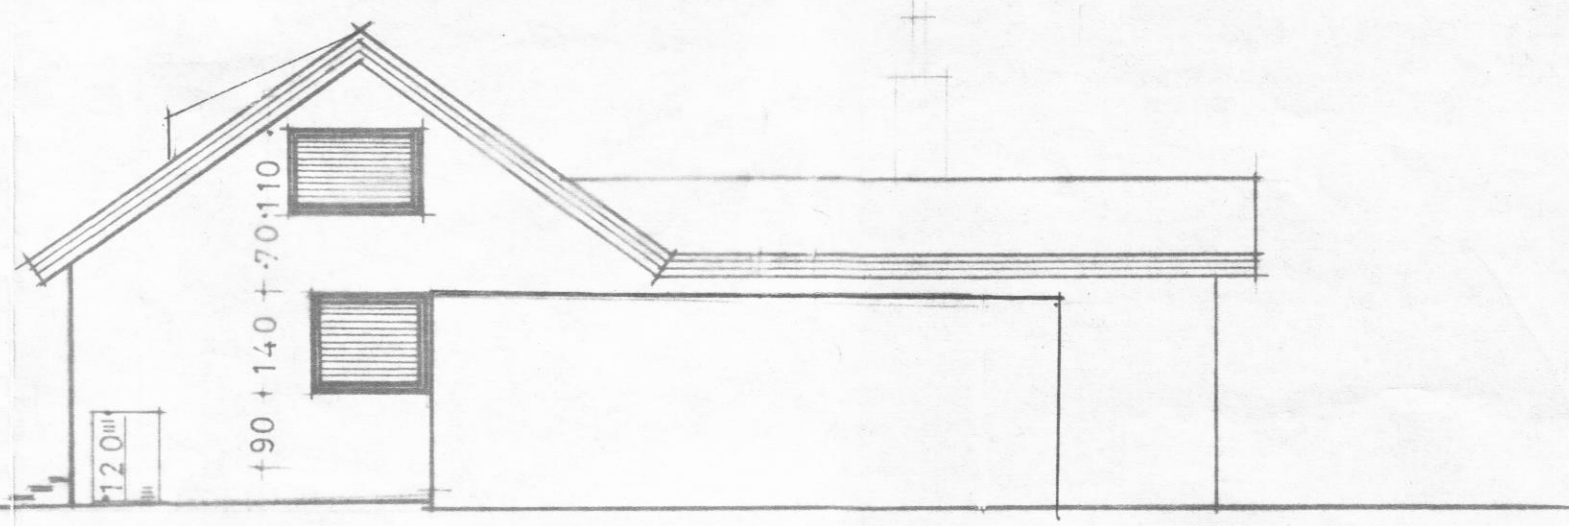

NORÐUR

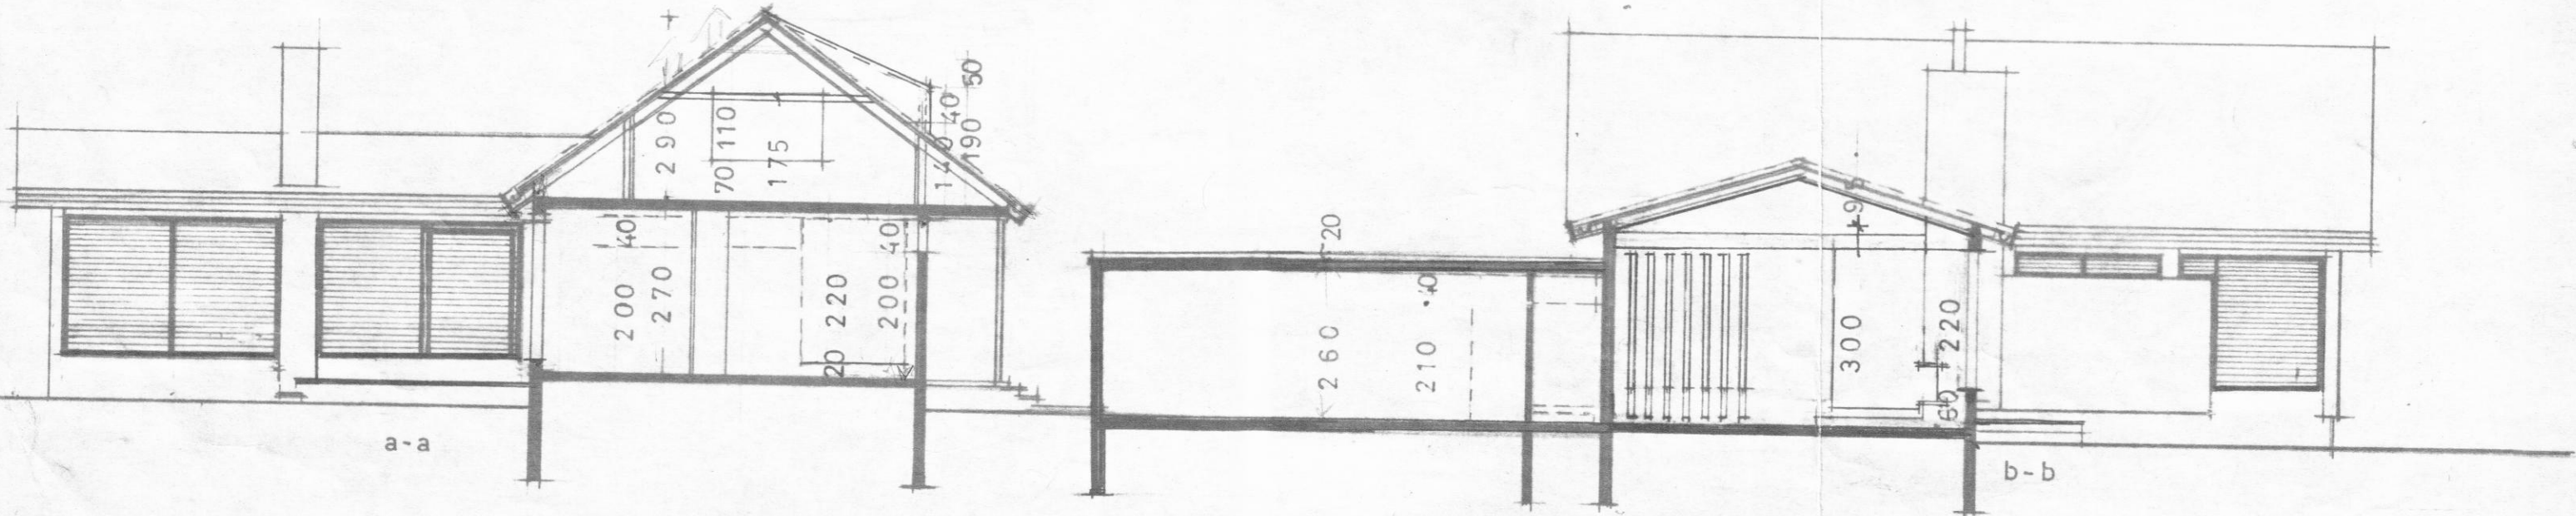

Sigurður Gestsson