



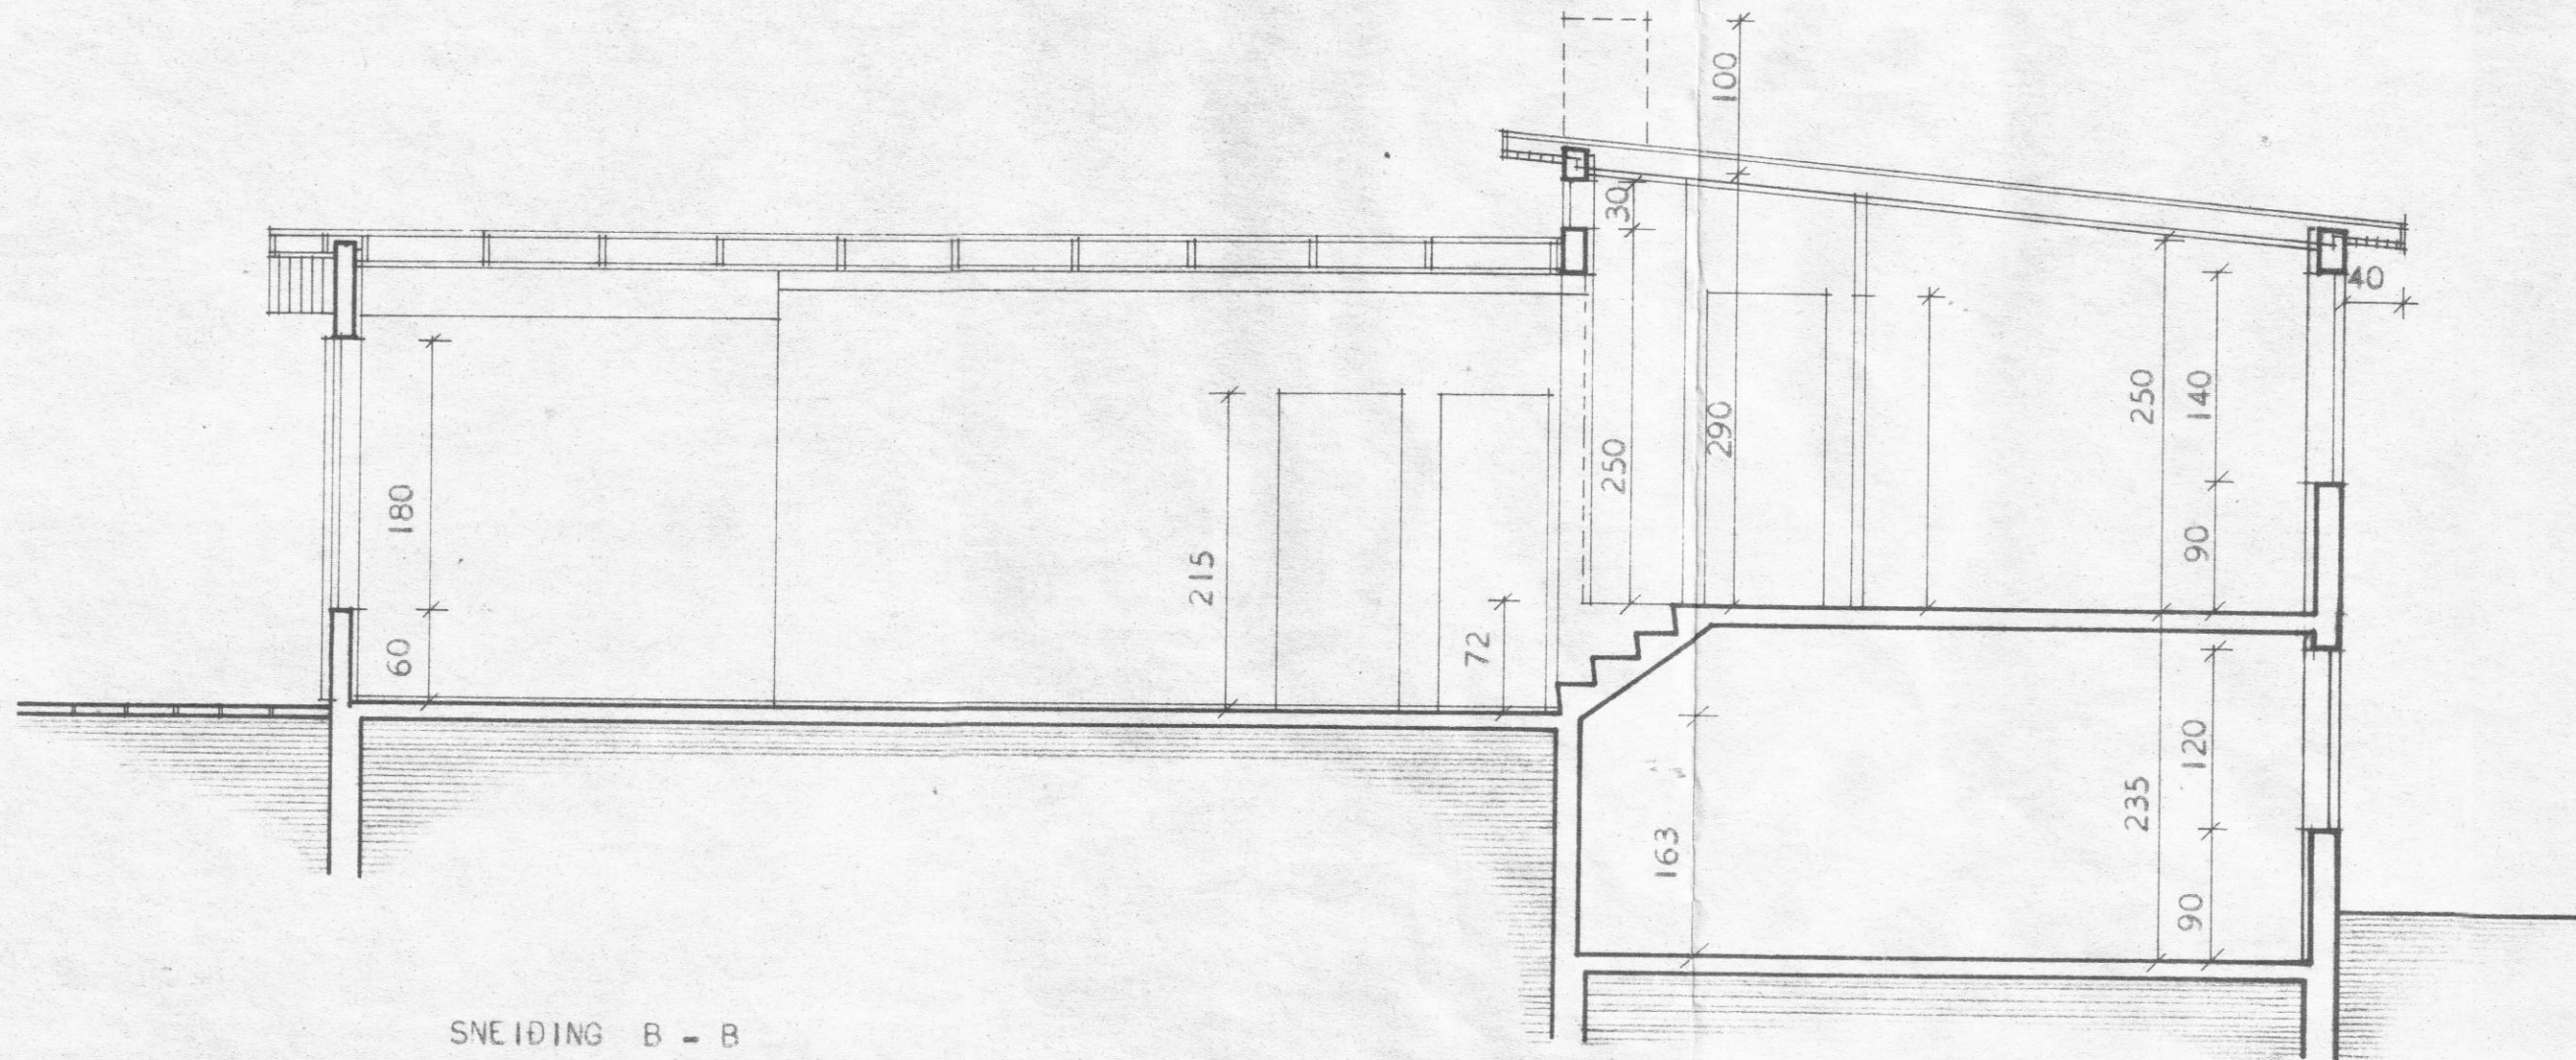

SNEIDING B - B

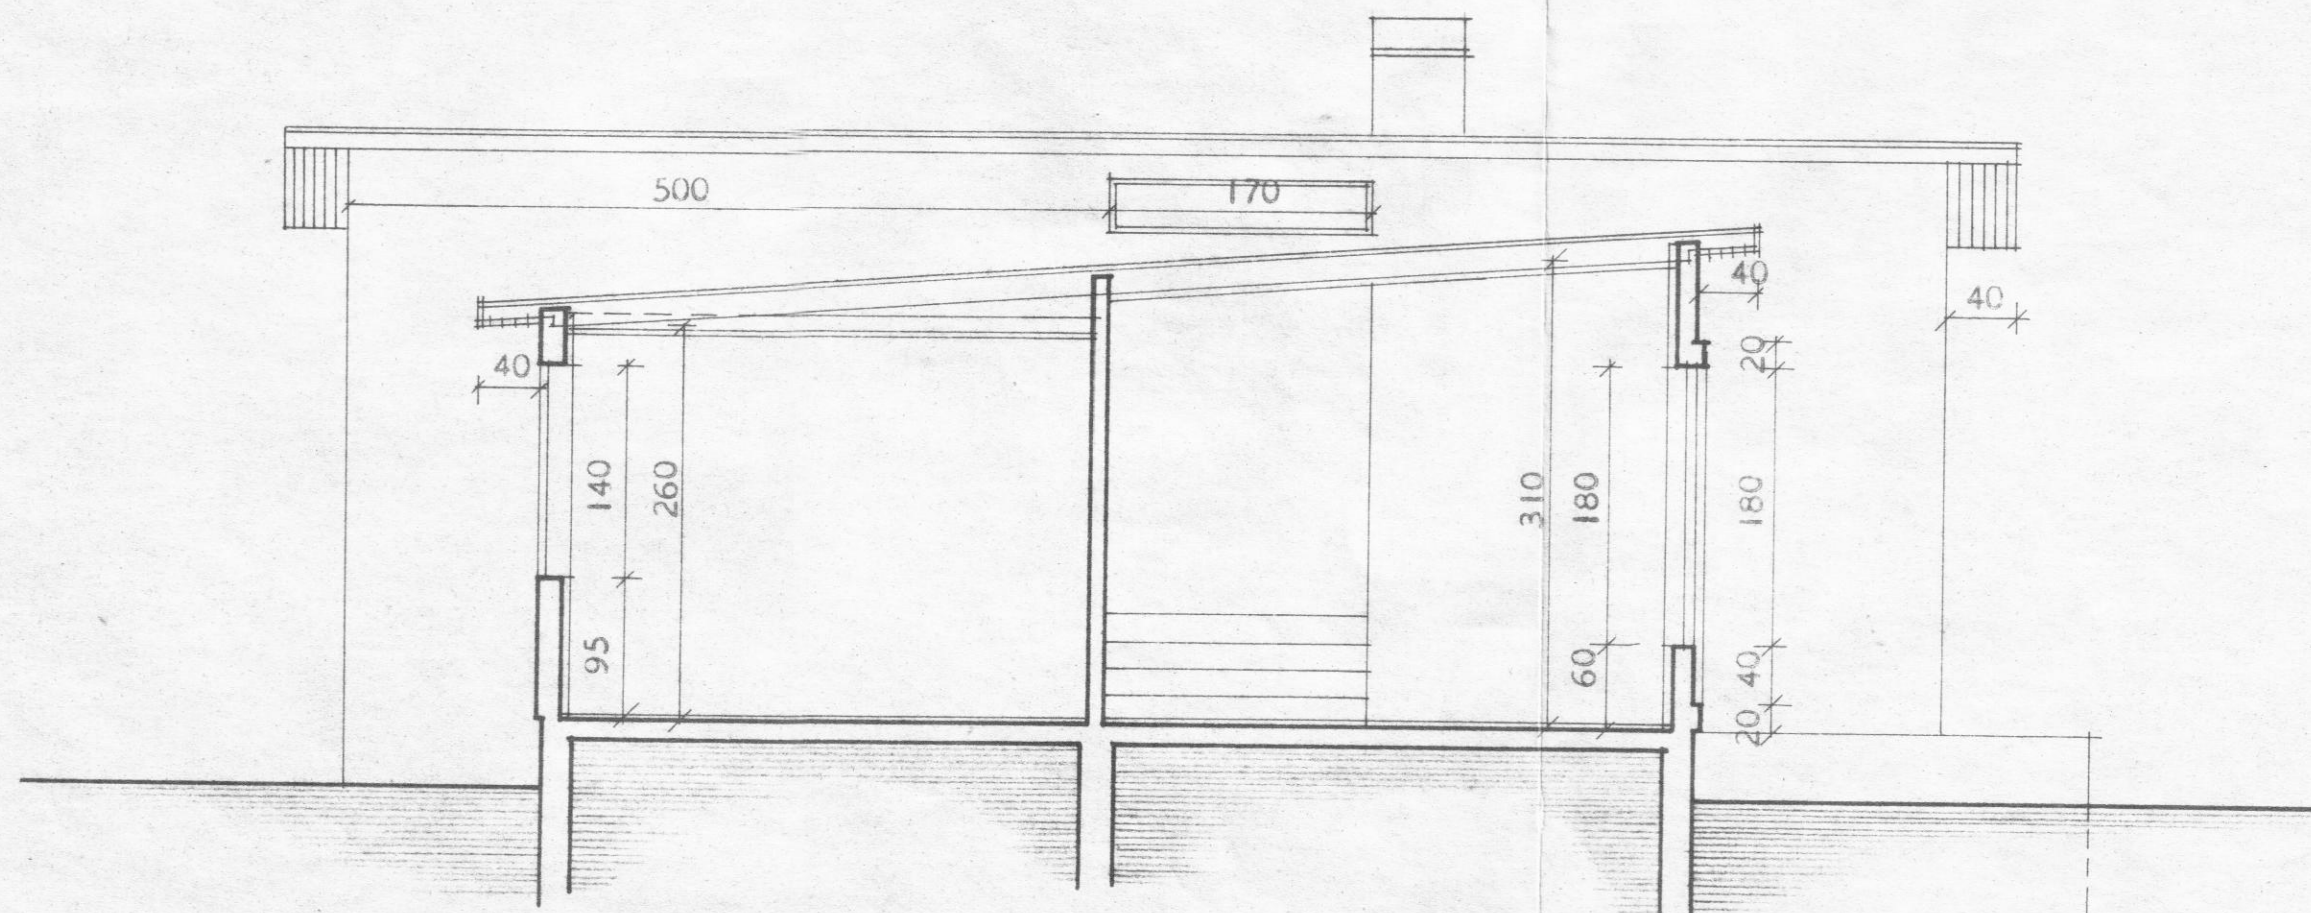

SNEIDING A - A

ÖLDUGATA 2

HÚSNÆÐISMÁLASTOFNUN RÍKISINS

SNEIÐINGAR

MÁL 1:50

EINBYLISHÚS

VERK NR.

89

BLAD NR. 5

FEBR. 1966

Magnús Guðmundsson